


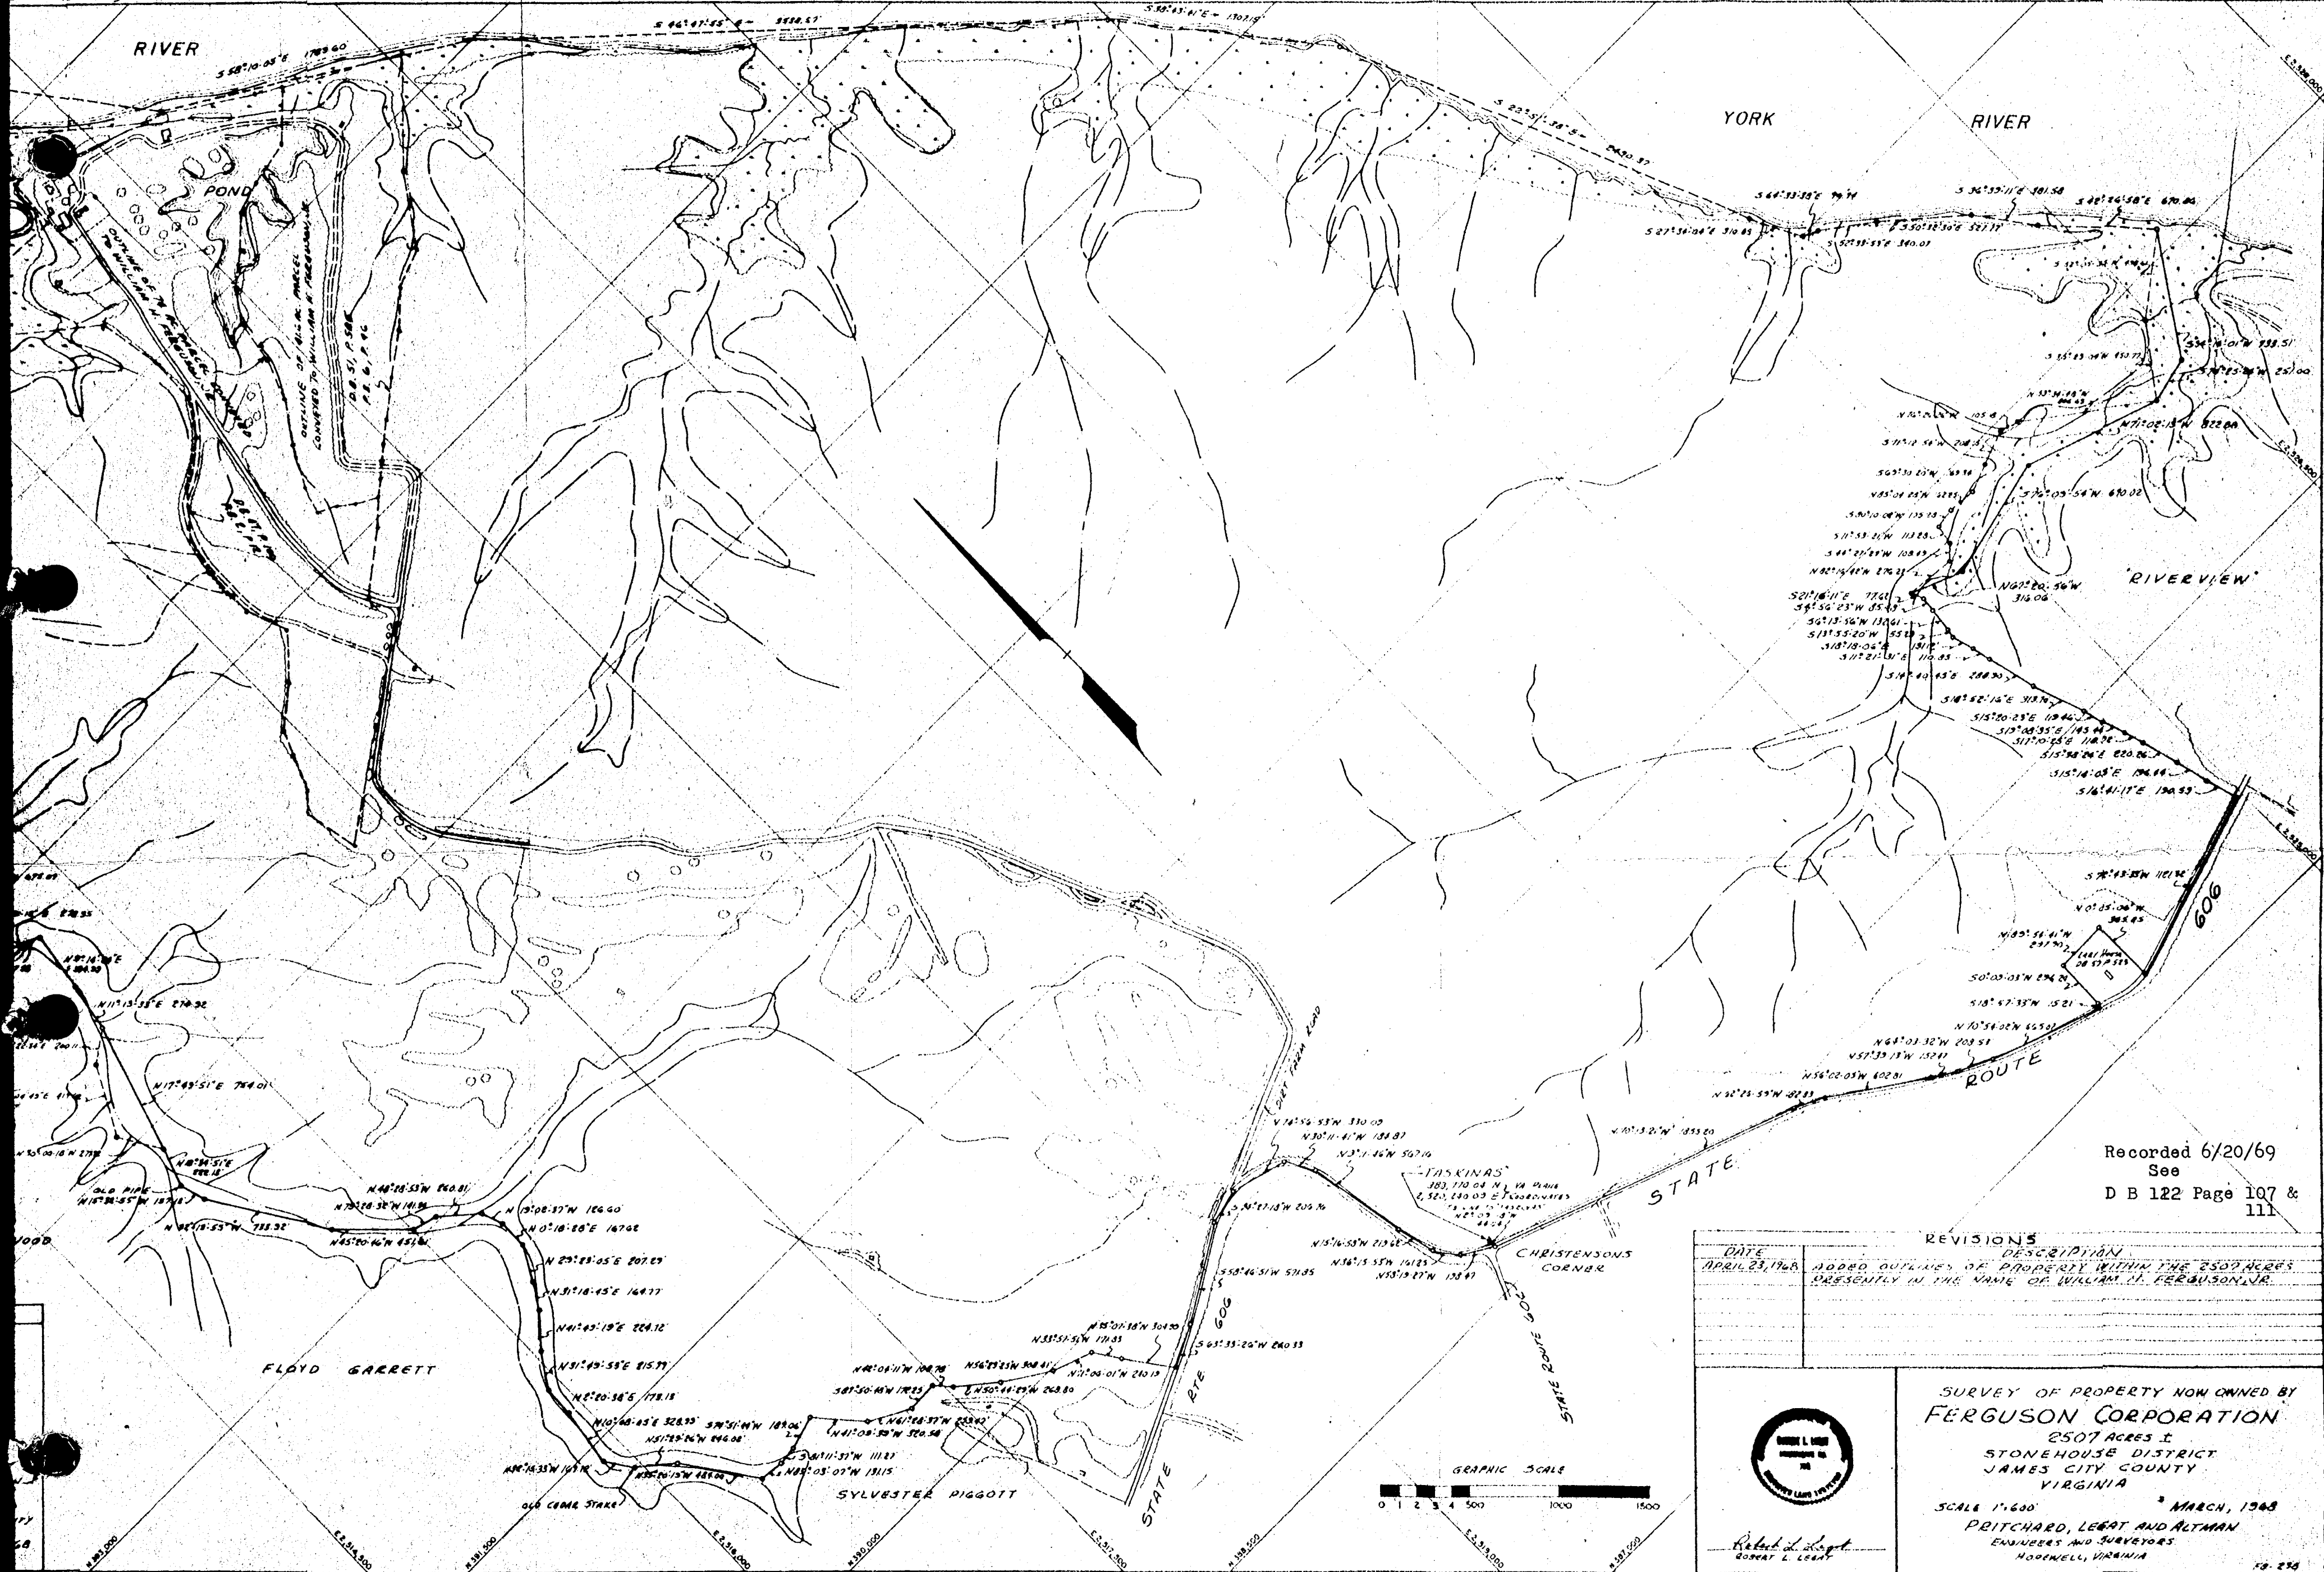

Recorded 6/20/69  
See  
D B 122 Page 107 &  
111

| REVISIONS      |   |
|----------------|---|
| DATE           | DESCRIPTION                                                                                        |
| APRIL 23, 1968 | ADDED OUTLINES OF PROPERTY WITHIN THE 2507 ACRES PRESENTLY IN THE NAME OF WILLIAM H. FERGUSON, JR. |

Robert L. Legat  
ROBERT L. LEGAT

**SURVEY OF PROPERTY NOW OWNED BY  
FERGUSON CORPORATION**

2507 ACRES ±  
STONEHOUSE DISTRICT  
JAMES CITY COUNTY  
VIRGINIA

SCALE 1"=600'      MARCH, 1968  
PRITCHARD, LEGAT AND ALTMAN  
ENGINEERS AND SURVEYORS  
NOOKWELL, VIRGINIA