


I, ROBERT FALLON, A CERTIFIED LAND SURVEYOR, DO HEREBY CERTIFY THAT THIS PLAT WAS MADE BY ME, THE UNDERSIGNED, AT THE DIRECTION OF THE OWNERS AND THAT THE PROPERTY AS SHOWN IS ENTIRELY WITHIN THE BOUNDARIES OF LAND COVERED BY DEED DULY RECORDED IN THE CLERK'S OFFICE OF THE CIRCUIT COURT OF THE CITY OF WILLIAMSBURG, VIRGINIA IN WILL BOOK 9, AT PAGE 531

SIGNED Robert Fallon  
 ROBERT FALLON, C.L.S. No 1032

NOTE THIS PLAT OF PROPERTY IS NOT INTENDED TO SHOW ANY PHYSICAL IMPROVEMENTS, UTILITIES and/or DRAINAGE EASEMENTS THAT MAY AFFECT THE PROPERTY, EXCEPT THOSE SHOWN HEREON.

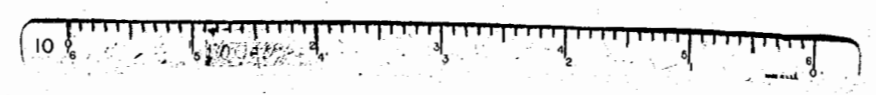

**Talbot & Associates**  
 CONSULTING ENGINEERS  
 VIRGINIA BEACH, VIRGINIA

PLAT OF PROPERTY OF  
 RICHARD A. WARE  
 and  
 DONALD B. WARE

JAMES CITY COUNTY VIRGINIA

Date	Scale	Proj. No.	Eng. No.	Drawn By	C.S.C.	Sheet
11/26/69	1"=100'	A-1-167		CLD		1 of 1