
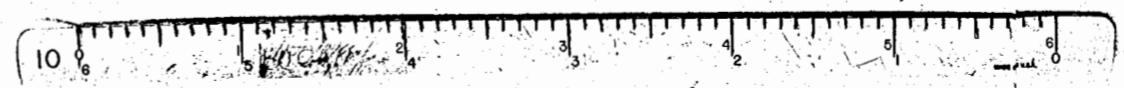


TRUE MERIDIAN

HERITAGE PROPERTIES INC.

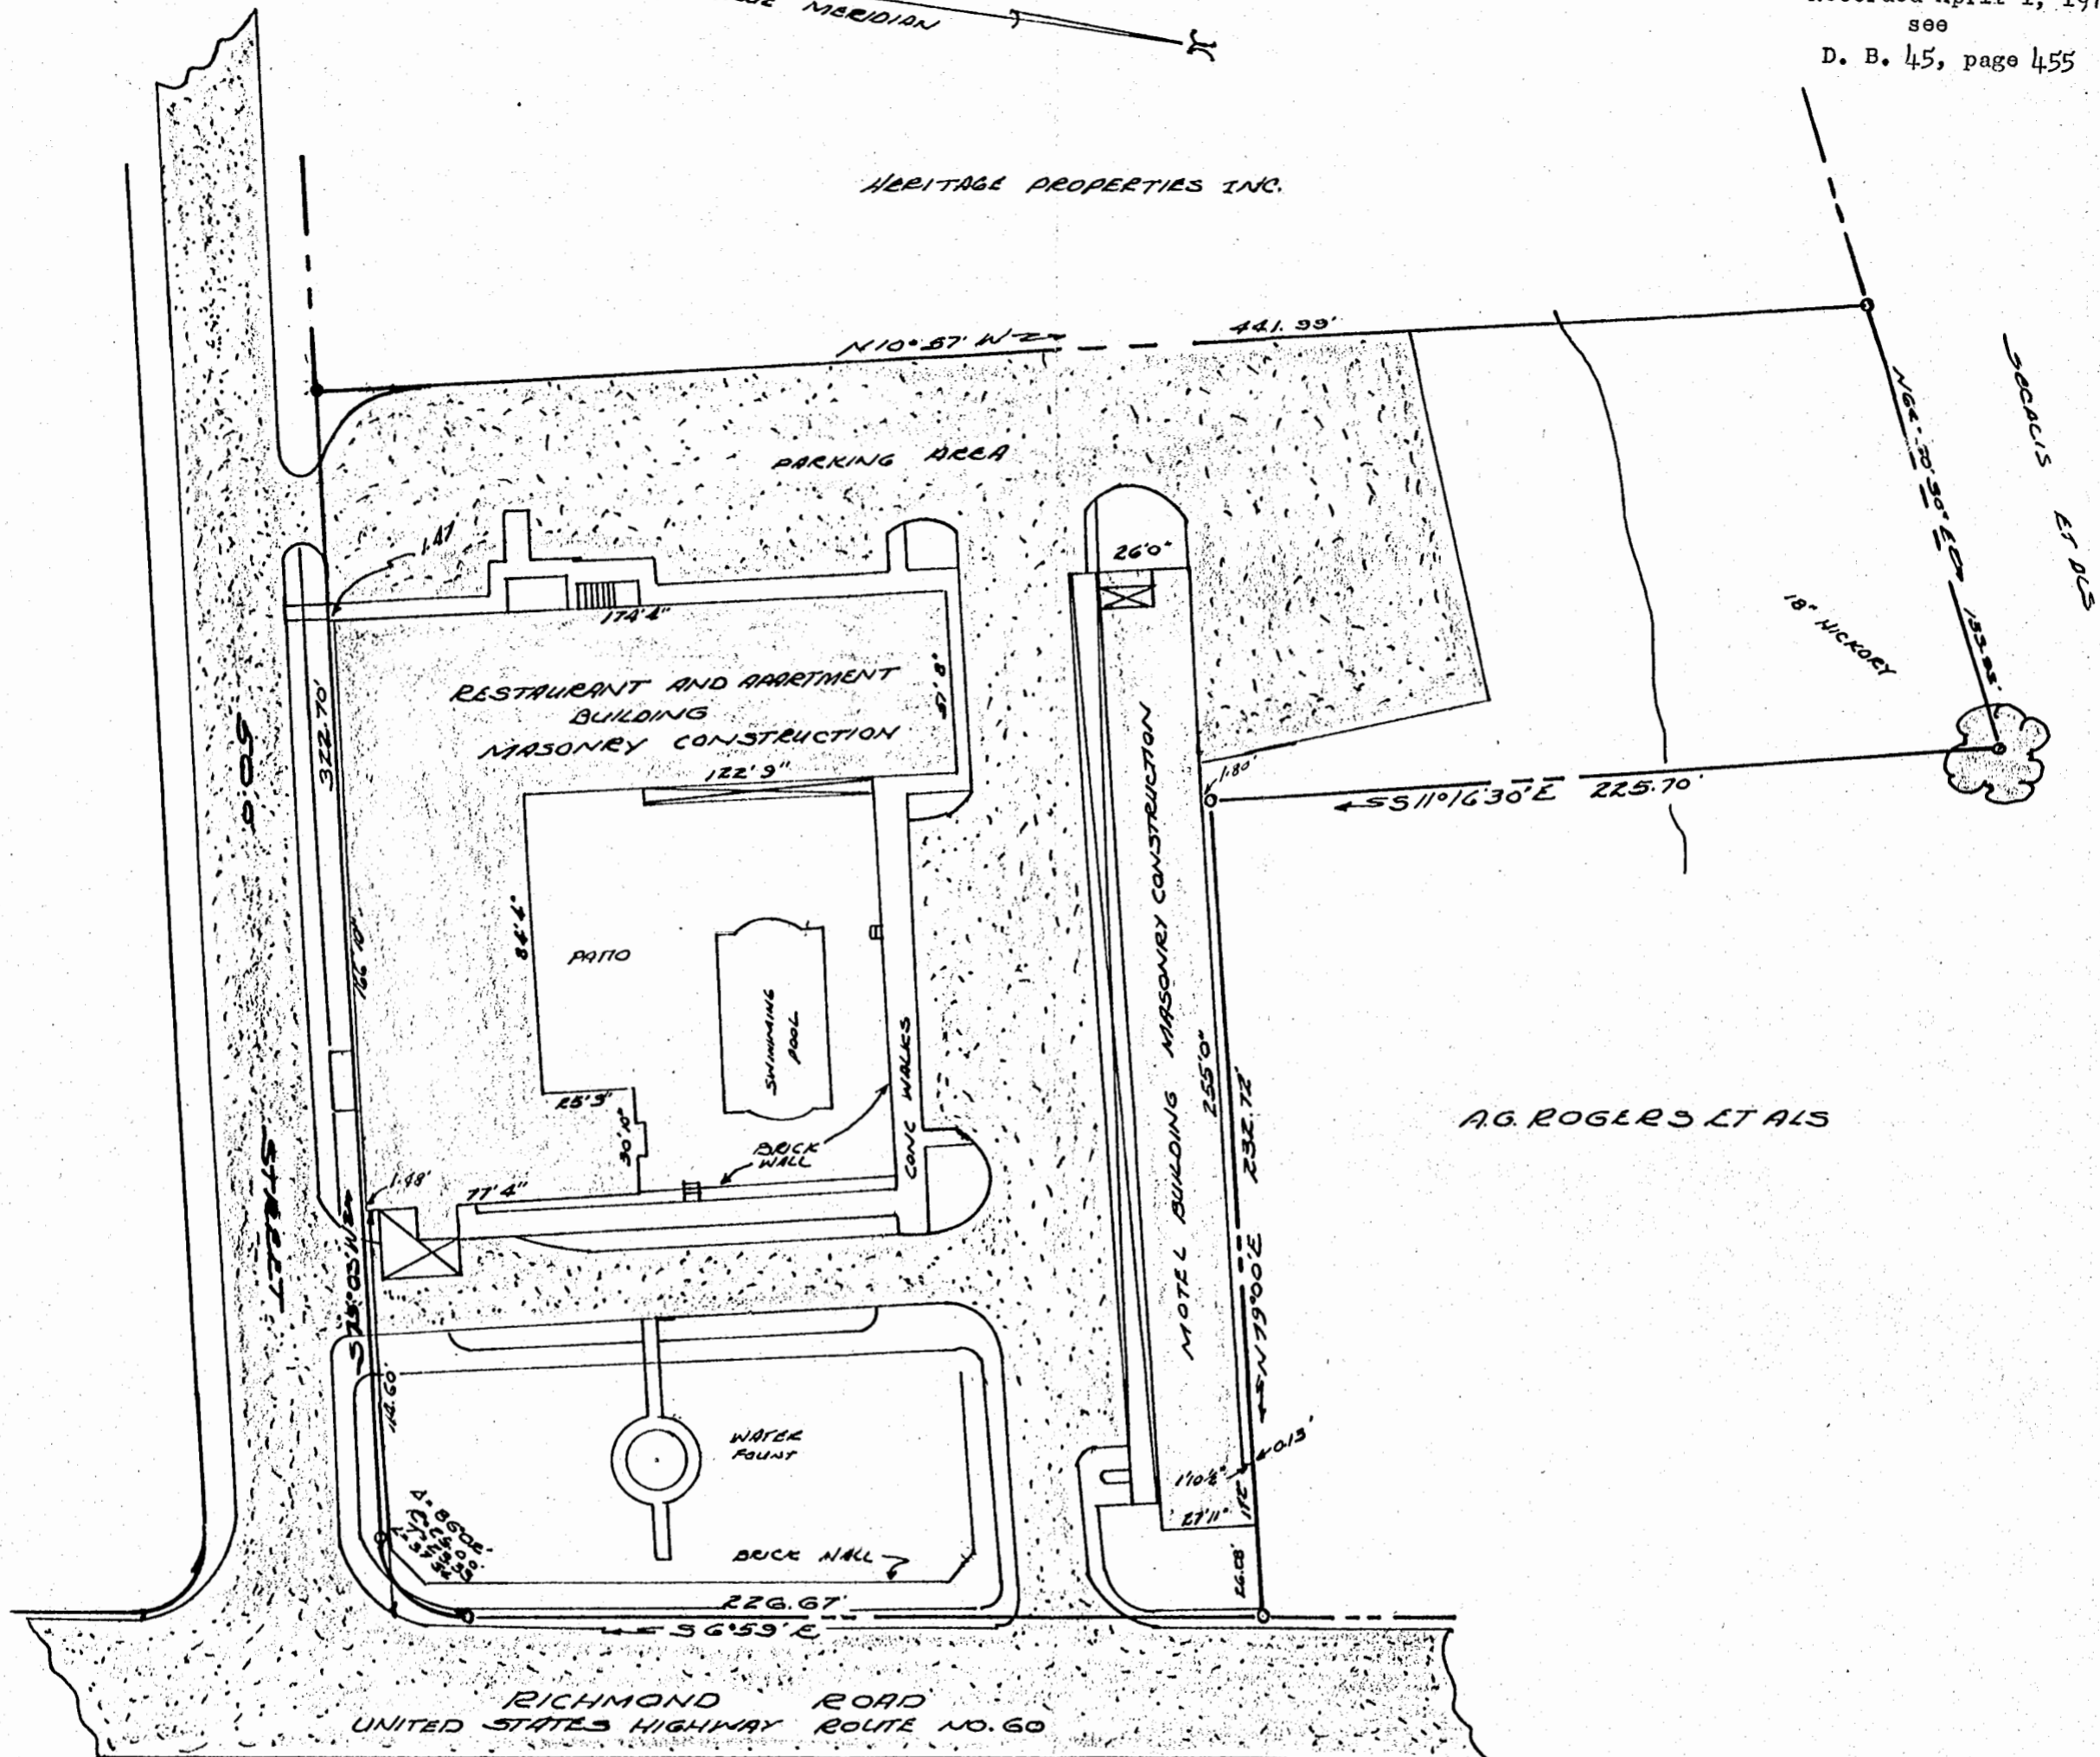

CITY OF WILLIAMSBURG, VIRGINIA.  
 PLAT SHOWING BOUNDARY SURVEY  
 AND IMPROVEMENTS OF A PARCEL OF  
 PROPERTY STANDING IN THE NAME OF  
 HERITAGE PROPERTIES INC.

OCTOBER 29, 1969 SCALE 1"=40'  
 O DENOTES IRON PIPES.

AREA - 2.533 AC.

VINCENT D. McMANON  
 WILLIAMSBURG, VIRGINIA

REGISTERED PLUMBER &  
 LAND SURVEYOR 121  
 HIGHWAY AND STATE ST.  
 WILLIAMSBURG, VA 23188

Vincent D. McManon 065191