


Recorded April 6, 1970
See

D B 125 Page 682 & 685

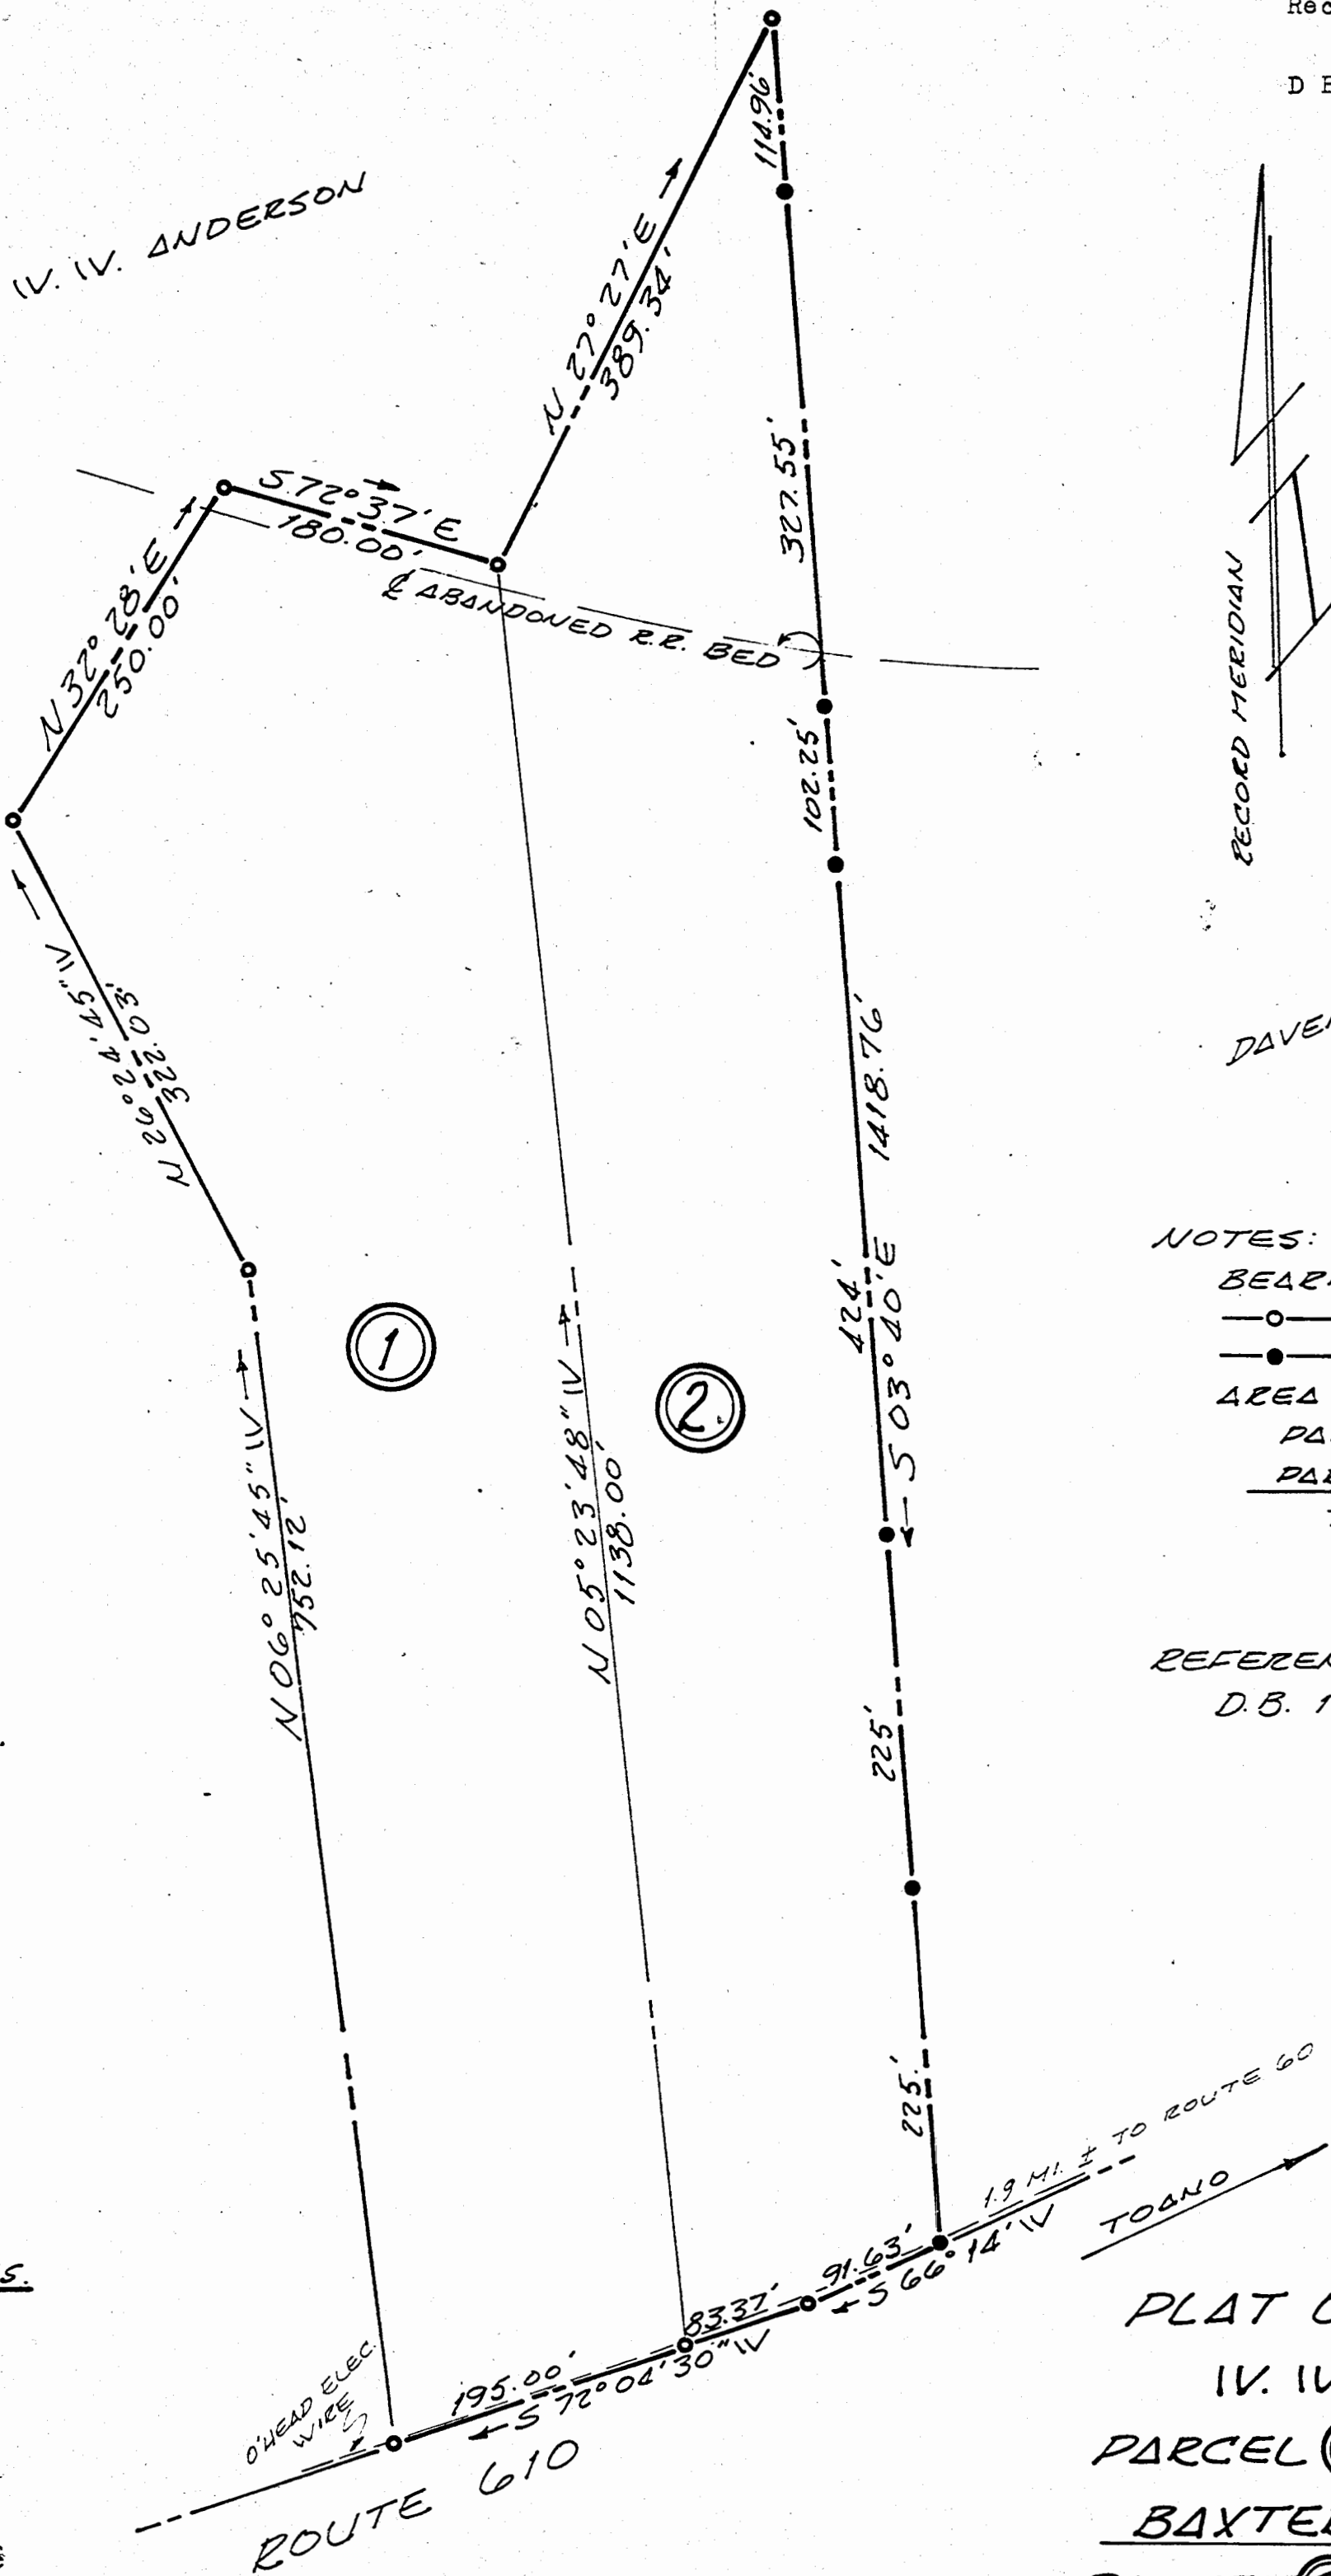

NOTES:

BEARINGS ARE CLOCKWISE.

—○— = IRON PIPES SET.

—●— = IRON PIPES FOUND.

AREA

PARCEL ① = 6.081 ACRES

PARCEL ② = 5.484 "

TOTAL = 11.565 ACRES

REFERENCE:

D.B. 121 - P. 60

IV. IV. ANDERSON



B. D. Littlepage C.L.S.

This subdivision is approved by the undersigned in accordance with existing subdivision regulations and may be committed to record.

Signed Garland R. Moody

Date 4/6/70

PLAT OF PROPERTY OF
IV. IV. ANDERSON
PARCEL ① TO BE CONVEYED TO
BAXTER C. & RUTH C. CARR
PARCEL ② TO BE CONVEYED TO
RICHARD K. & JEWEL L. DELAUNE

POWhatan DISTRICT

JAMES CITY COUNTY VIRGINIA
SCALE 1" = 100' FEBRUARY 19, 1970