


Recorded June 5, 1970  
 See  
 DB 126, Page 509

Harwood Subdivision  
 Plat Book 9 Page 37

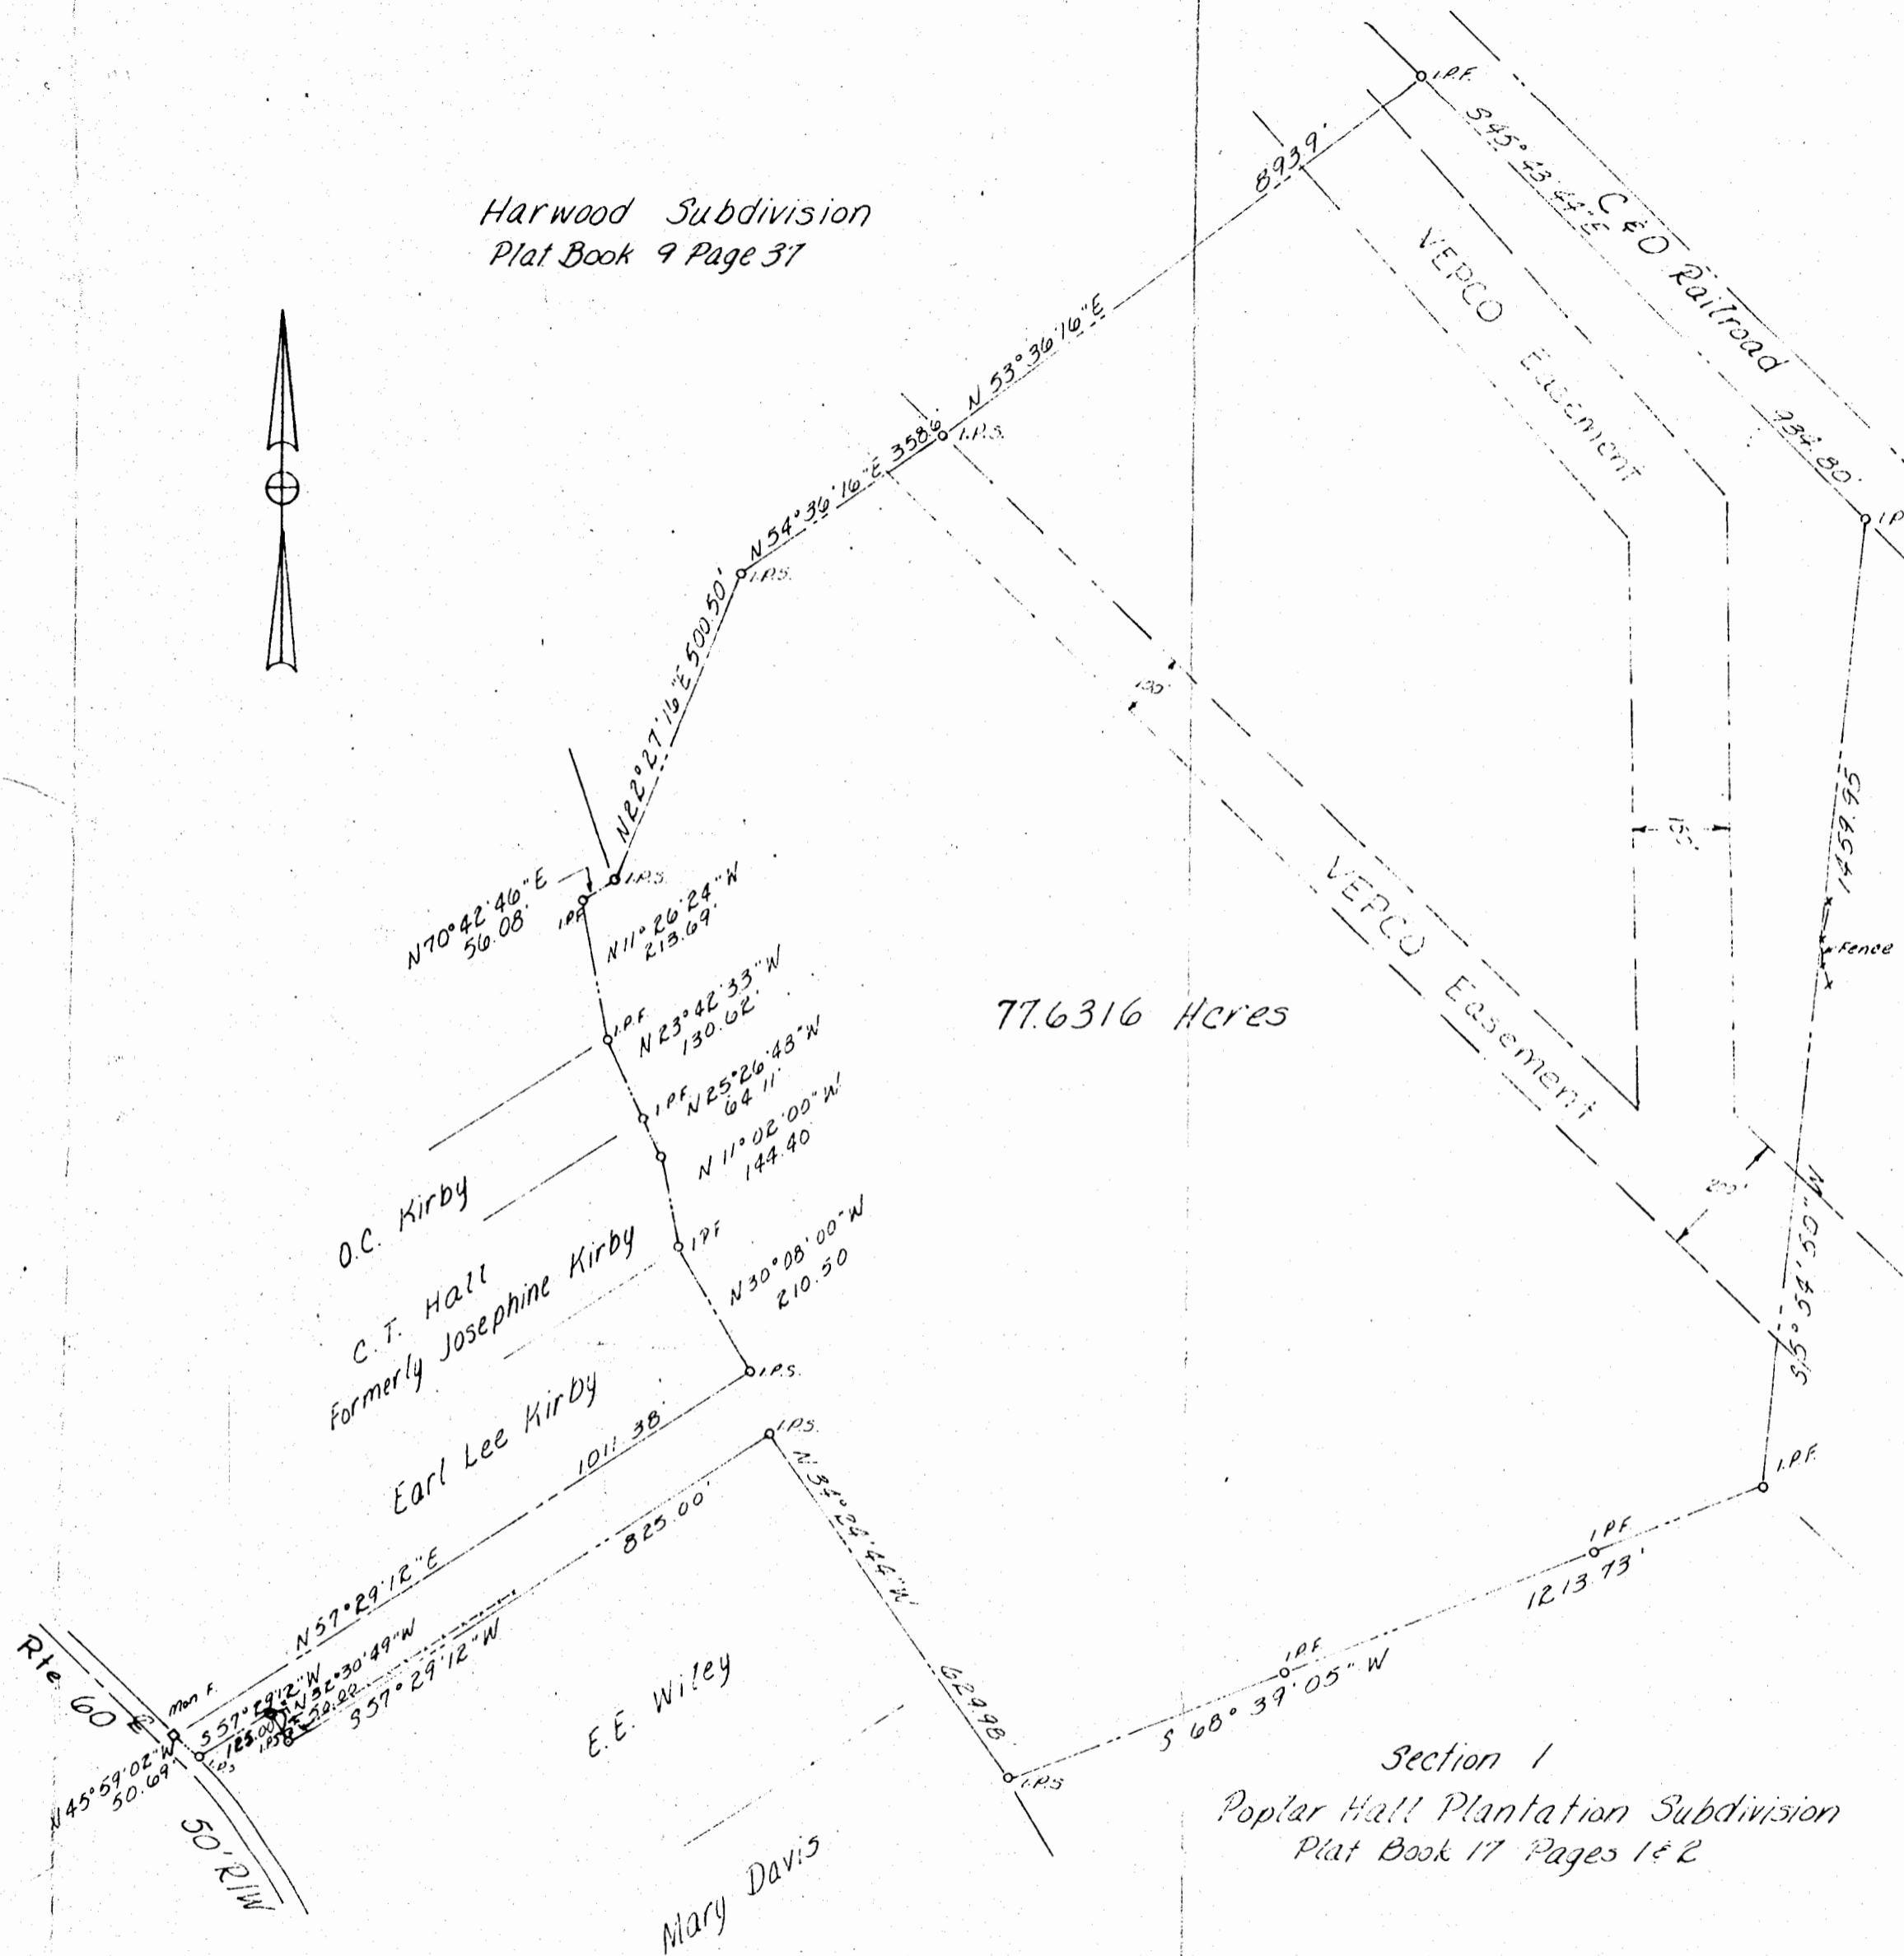

77.6316 Acres

Section 1  
 Poplar Hall Plantation Subdivision  
 Plat Book 17 Pages 1 & 2

- o- I.P.S. Iron Pipe Set
- o- I.P.F. Iron Pipe Found
- o- Mon. Monument Found

Deed Book 116 Page 576

Title: Plat of the Property of  
 A. Baker West Et Al  
 formerly James town District, Now Roberts District  
 James City County, Virginia  
 Formerly Thomas Curtis Est.

**E. E. PAINE**  
 Consulting Engineer  
 Newport News, Virginia  
 Scale: 1"=200' Date: 1-13-70 Job No: 421  
 Rev. 1-20-70

