


Recorded 8-24-70
see
D. B. 127, page 580

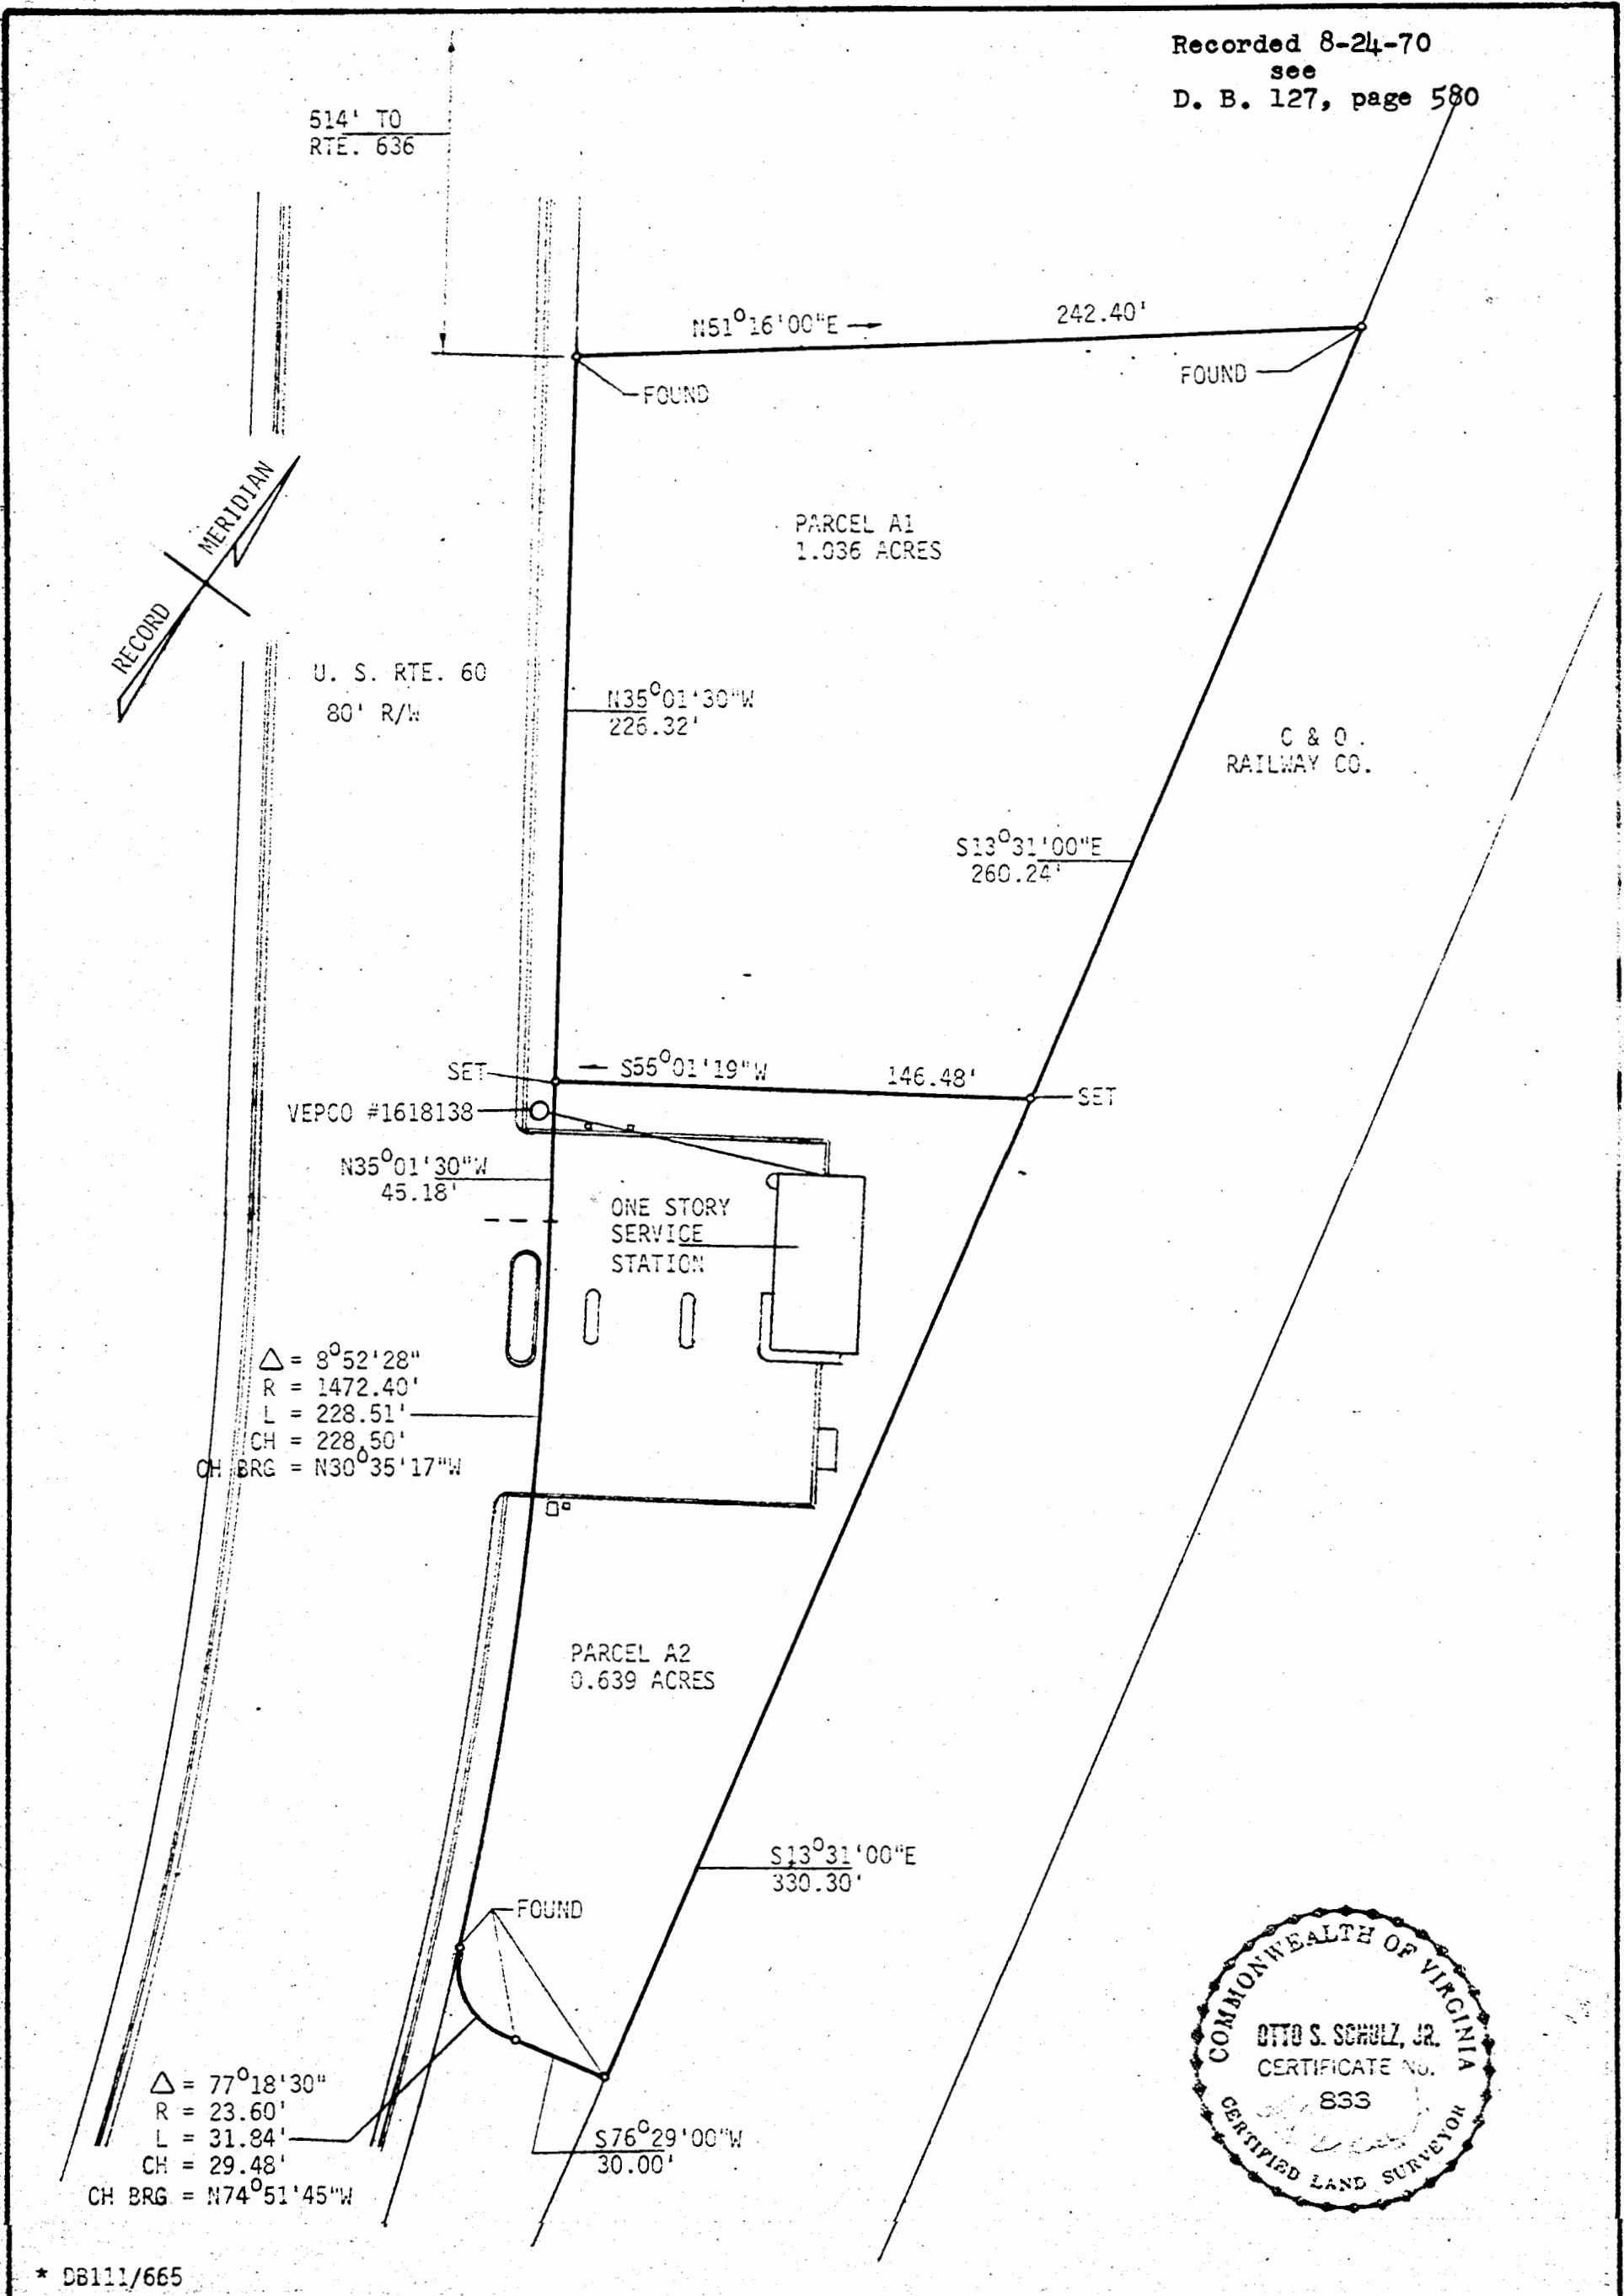

* DB111/665

L. V. WOODSON & ASSOCIATES ENGINEERS & SURVEYORS, P. O. BOX 633 WILLIAMSBURG, VIRGINIA 23185

LEGEND: ● = IP=IRON PIN, □ = MON=MONUMENT, — = PROPERTY LINE, --- = CENTERLINE, - - - = EASMENT LINE

A SURVEY OF A PARCEL OF LAND STANDING IN THE NAME OF PAUL B. HEFFNER LYING IN STONEHOUSE DISTRICT,
JAMES CITY COUNTY, VIRGINIA.

SCALE: 1" = 50' REF: * CLOSURE --- J. O. 317 DATE 7-22-70 AREA 1.675 AC.