


Recorded October 29, 1970

See

DB L6 PAGE 402

WALSINGHAM ACADEMY

PROPERTY LINE

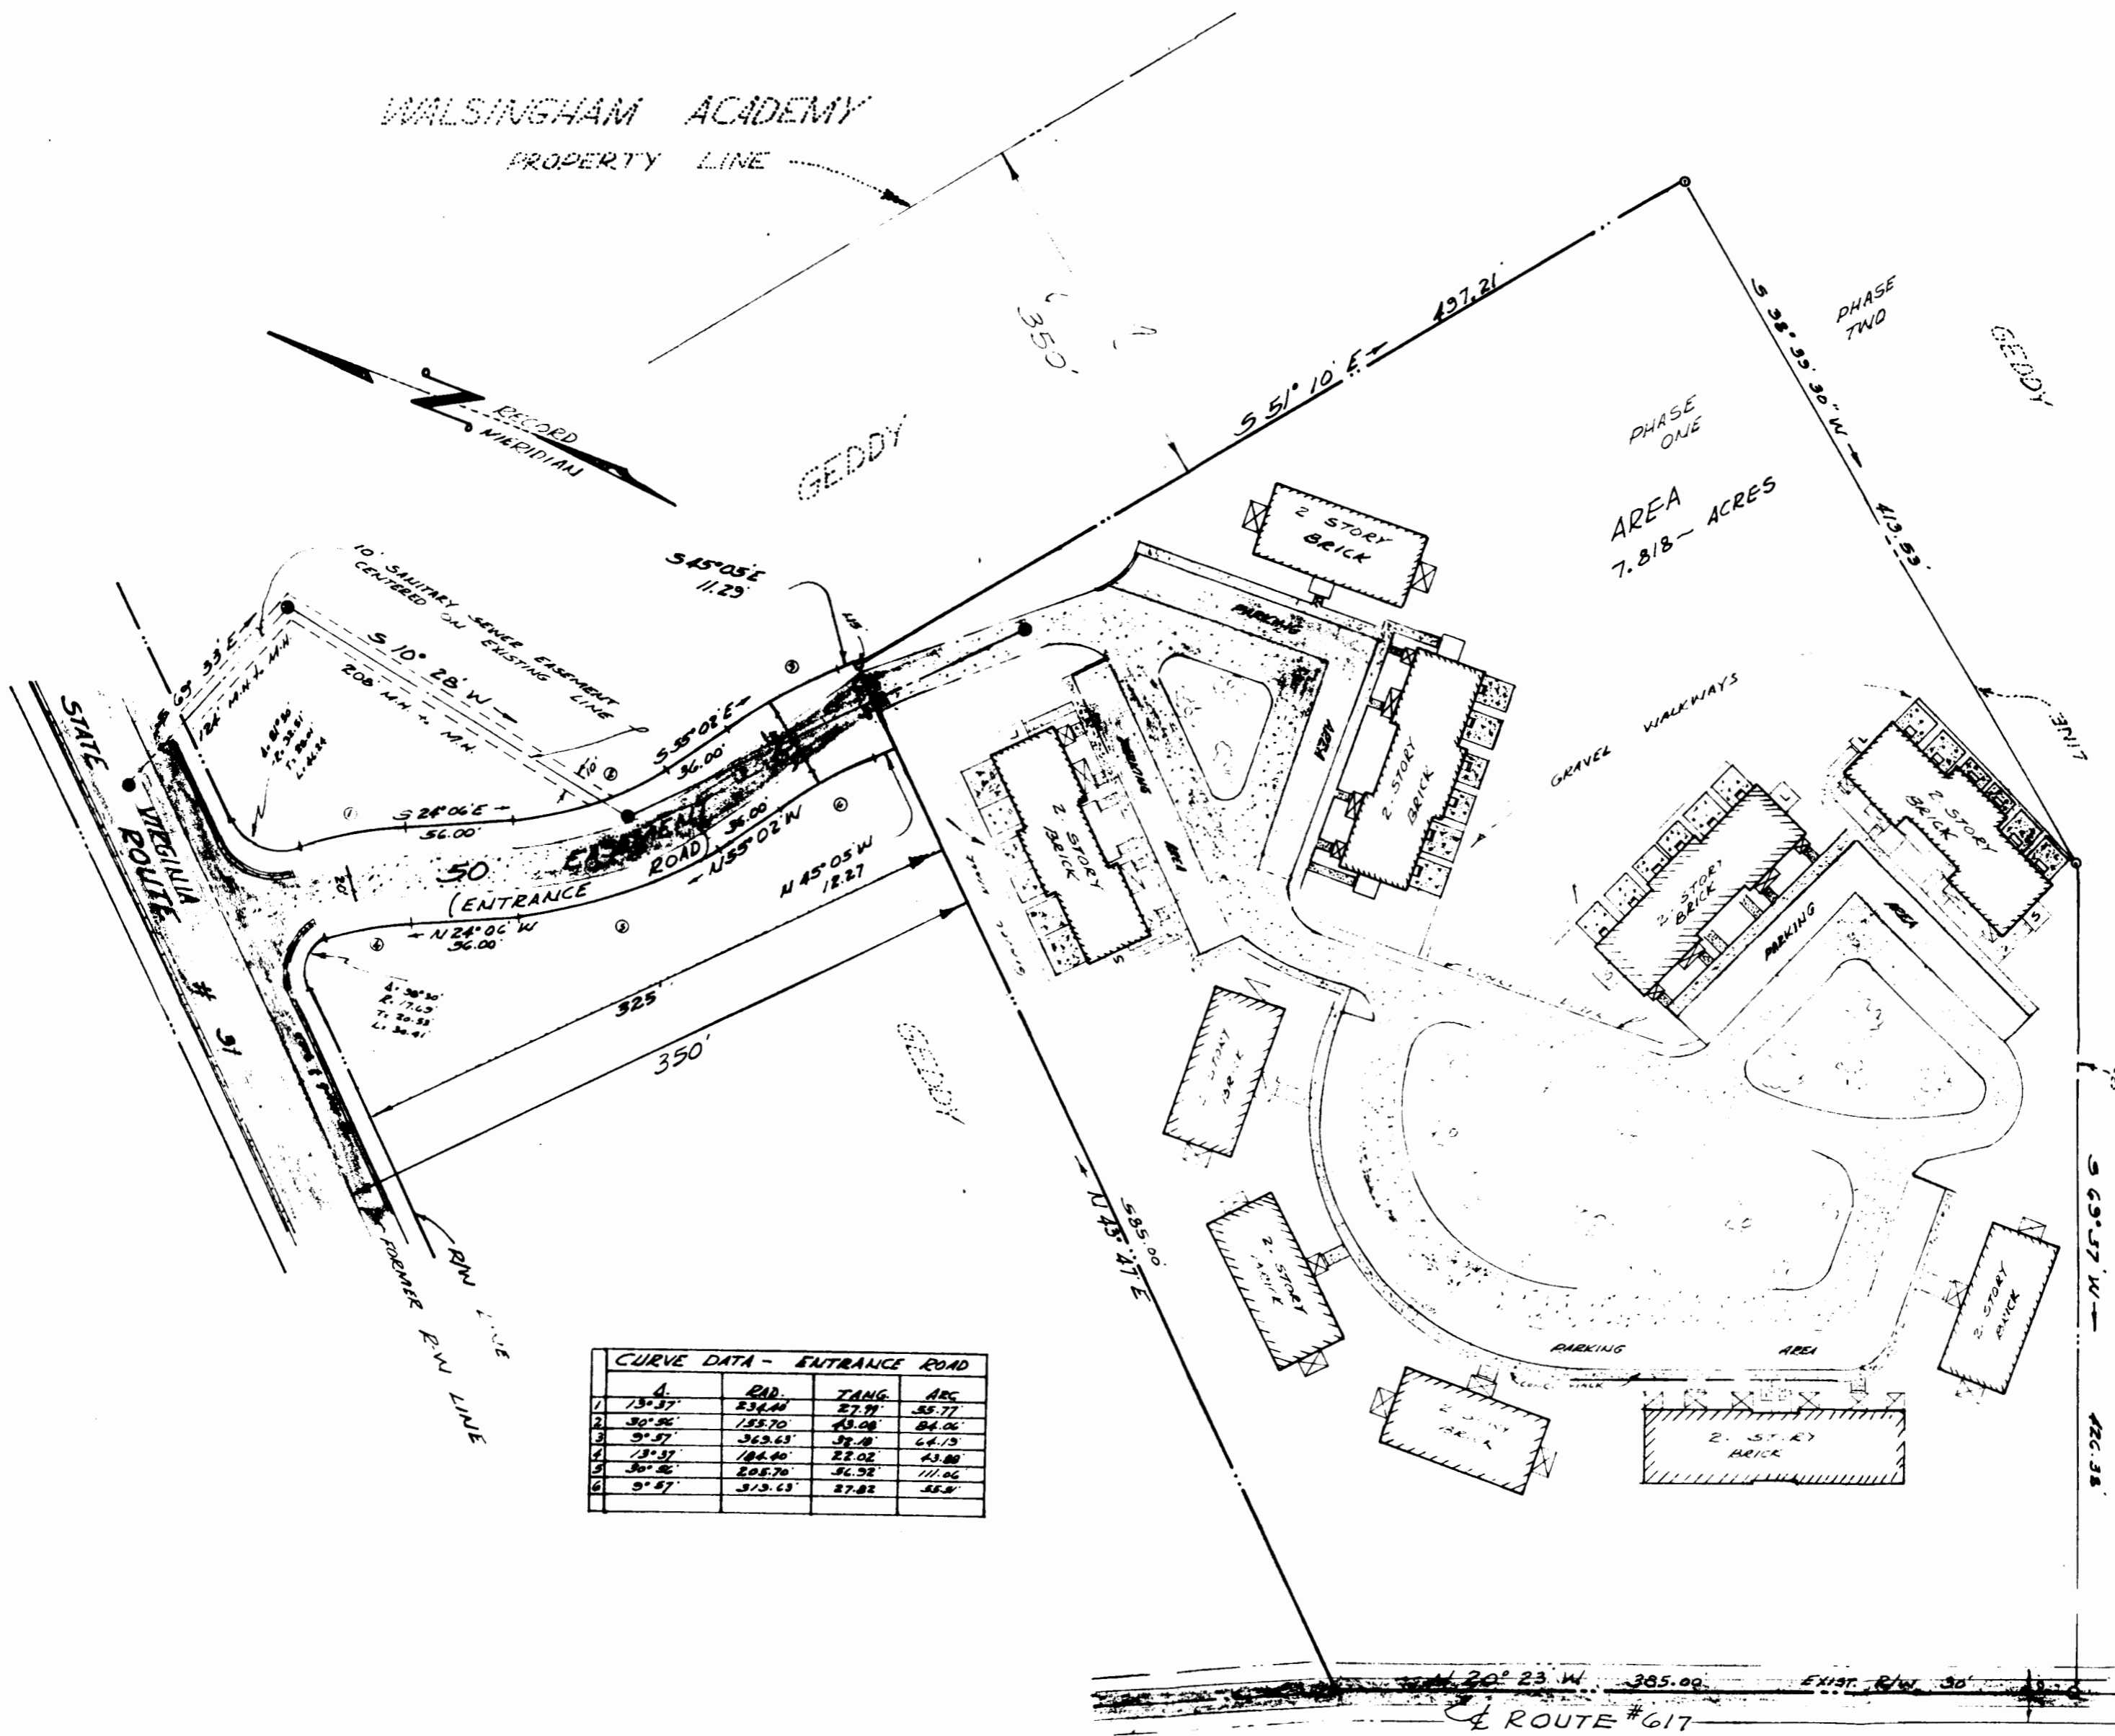


CURVE DATA - ENTRANCE ROAD

	A	RAD.	TANG.	ARC.
1	73° 37'	234.40	27.91	55.77
2	30° 56'	155.70	49.08	84.06
3	9° 57'	369.63	57.10	64.13
4	73° 37'	184.40	22.02	43.80
5	30° 56'	285.70	56.52	111.06
6	9° 57'	313.63	27.82	55.81

SURVEY OF  
PHASE ONE  
**VILLAGE GREEN APARTMENTS INC.**  
CITY OF WILLIAMSBURG VIRGINIA  
SCALE 1" = 50'

APRIL 8, 1969  
REVISED 7-21-70  
" 10-8-70 R.F.P.

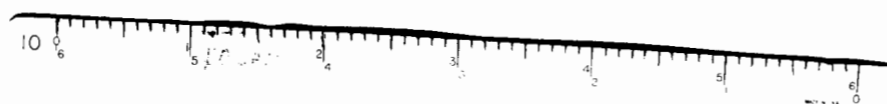

*R.F. Pyle*  
CERT. SURVEYOR

*Robert L. ...*  
CIVIL ENG.



ENGINEERING ASSOCIATES  
ENGINEERS & SURVEYORS  
WILLIAMSBURG, VIRGINIA  
*Vincent A. ...*  
C.S. 19  
CERT. LAND SURVEYOR