



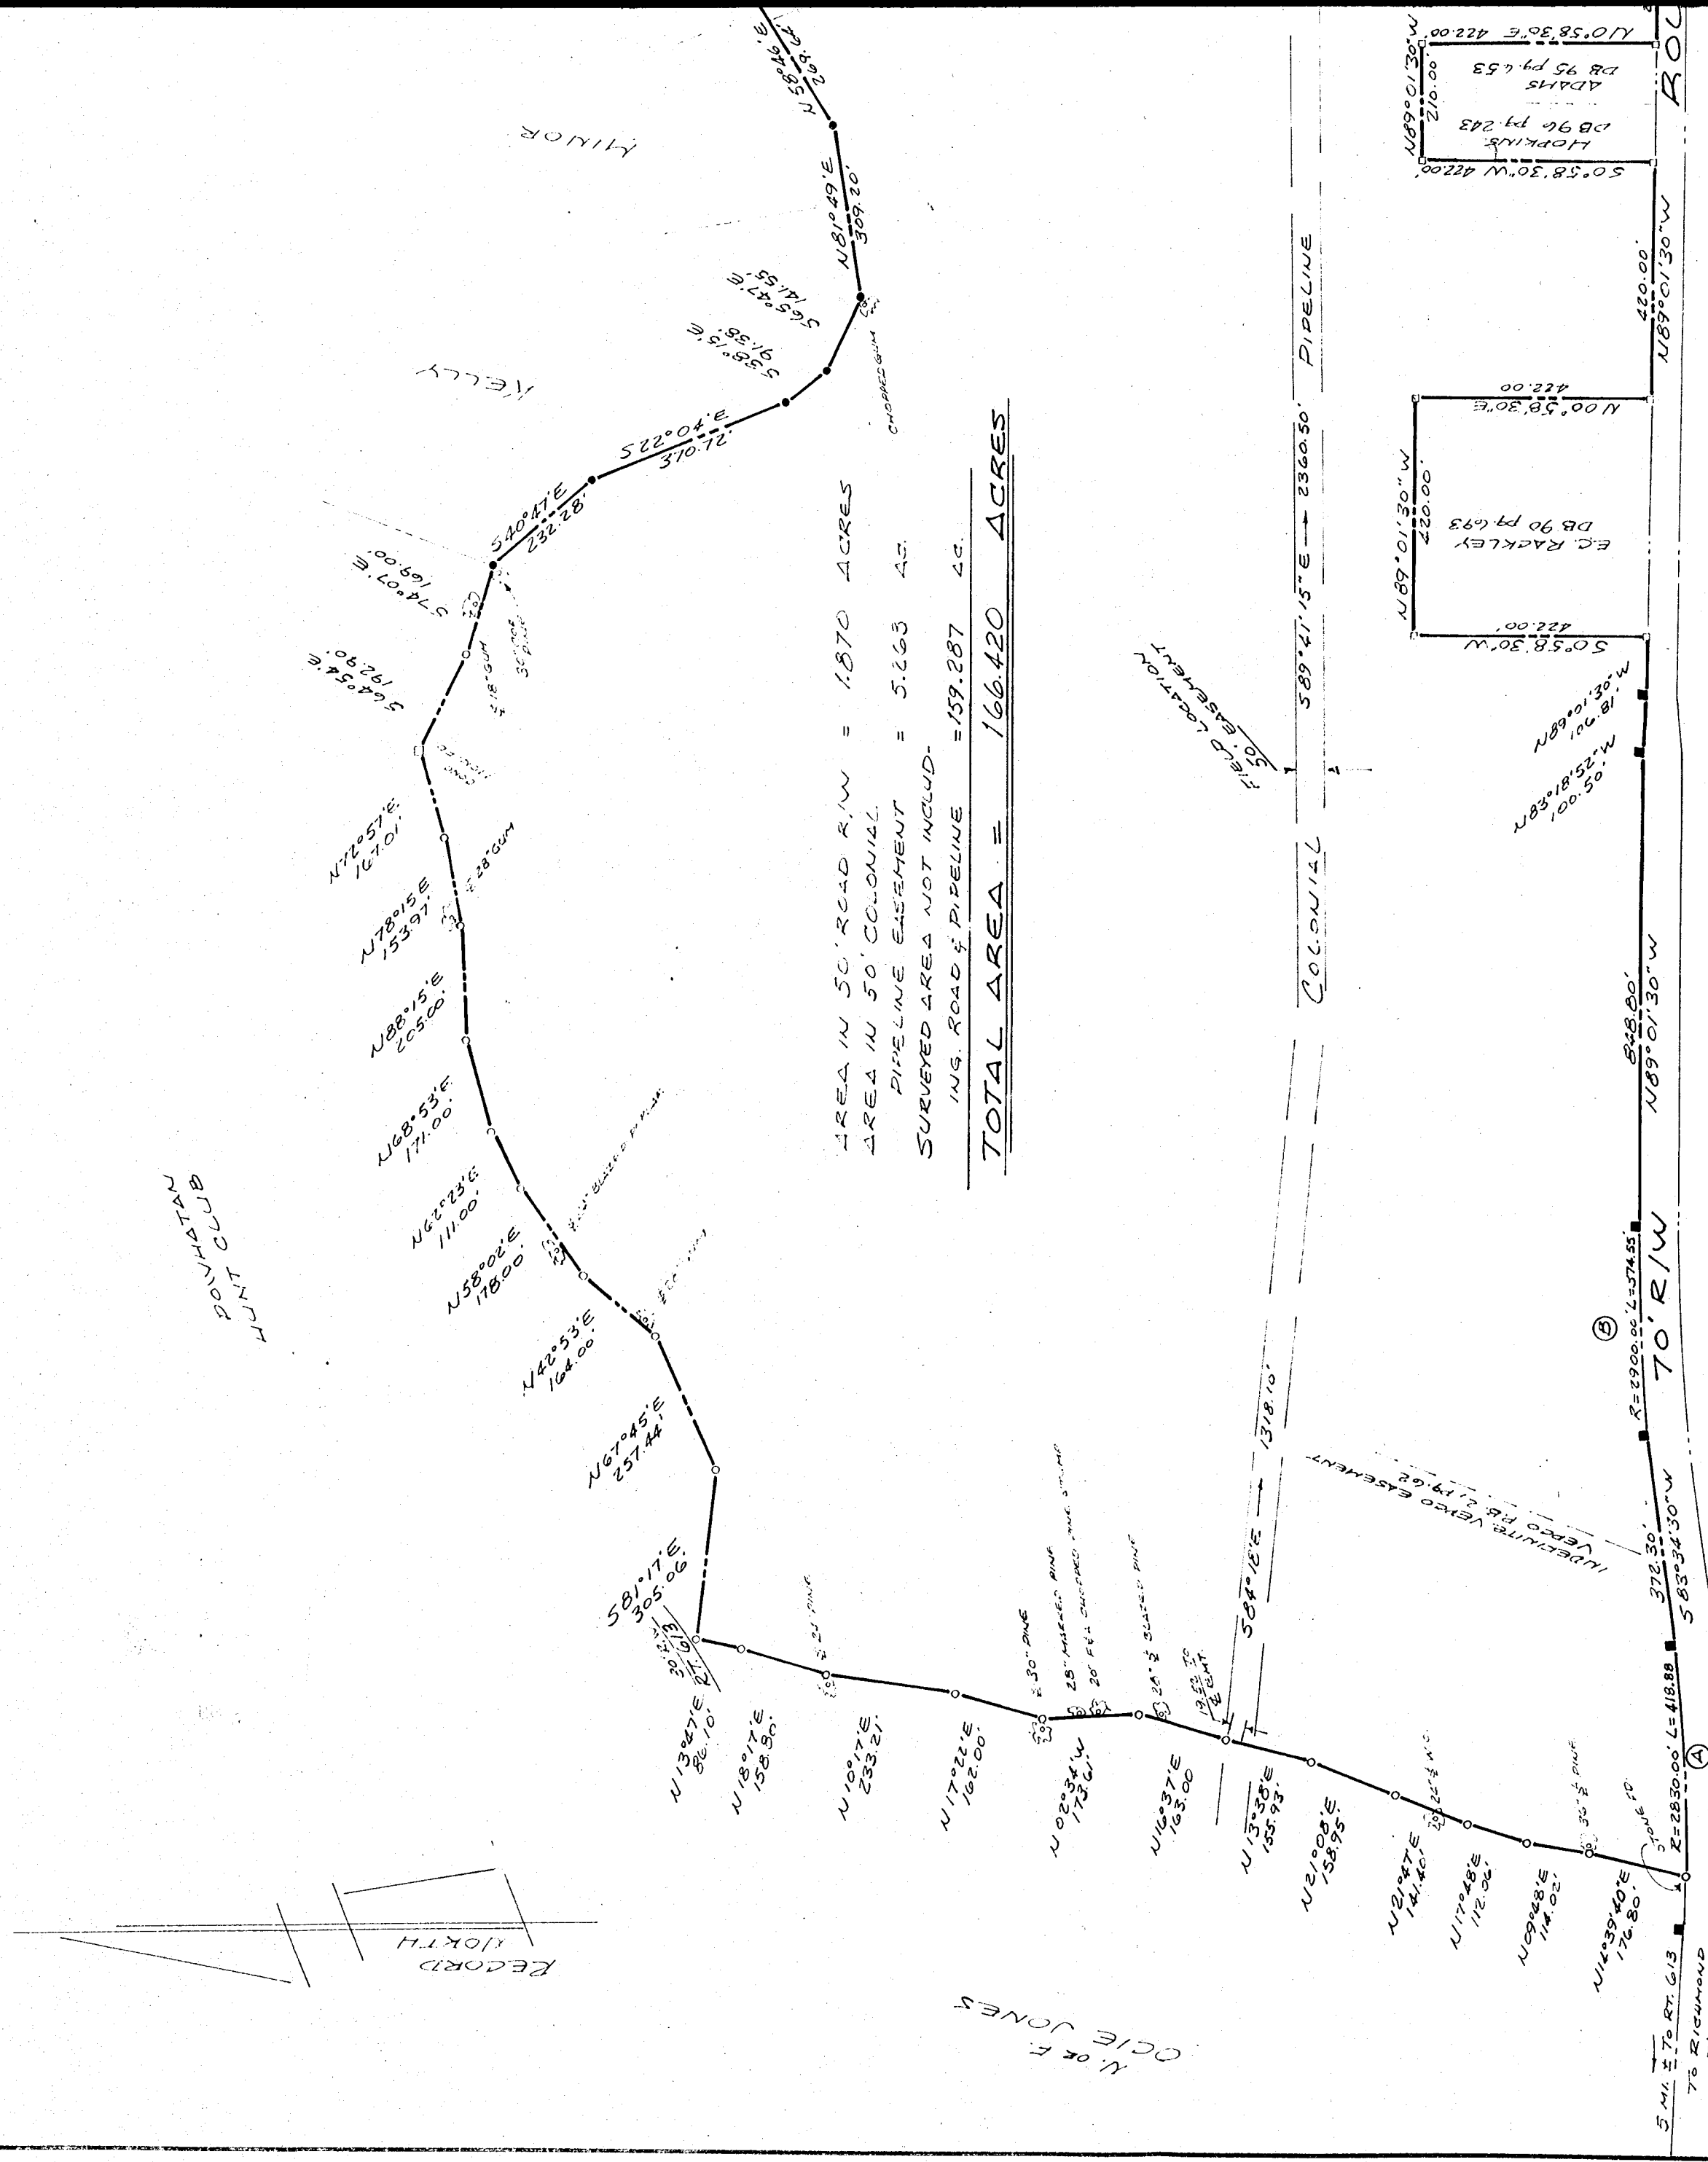

TEST:

- BEARINGS ARE CLOCKWISE.
- ALL CORNERS MARKED AS SHOWN.
- CALCULATED BEARINGS.

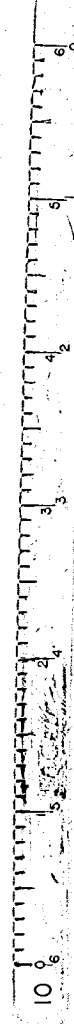

- IRON PIPE FOUND.
- IRON PIPE SET.
- CONCRETE LOT CORNER MONUMENT.
- SIDEWALK TREE MARKINGS.

| CURVE DATA |         |           |        |        |        |             |
|------------|---------|-----------|--------|--------|--------|-------------|
| #          | R       | $\Delta$  | L      | T      | C      | CB          |
| 1          | 2830.00 | 08°20'50" | 418.88 | 209.82 | 418.50 | 587°48'55"W |
| 2          | 2900.00 | 07°24'00" | 374.55 | 187.53 | 374.29 | 587°16'30"W |