

See DB 130 Page 646
Recorded 4/7/71

TAYLOR

Stream - P

$N33^{\circ}28'30''E$ 112.75

$S27^{\circ}14'15''E$ 938.92

$S29^{\circ}10'30''E$ 977.83

VEPCO
MAC NORTH

JENNINGS

JONES

WALLACE

Stephen Stephens
STEPHEN STEPHENS
CERTIFIED LAND SURVEYOR, #828 & #130
116 WINSTON DR.
WILSON, CA 9-5462 - WILLIAMSBURG, VA.

THIS IS TO CERTIFY THAT ON 1-18-'70
I WAS PRESENT AT THE SURVEY AND THAT WE SURVEYED
THE PROPERTY SHOWN ON THIS PLAT AND THAT THE BOUNDARIES
AND THE WALLS OF THE BUILDINGS ARE AS SHOWN ON THE PLAT
AND THE BUILDINGS STAY STRICTLY WITHIN THE TITLE LINES AND
THERE ARE NO ENCROACHMENTS OR OTHER BUILDINGS ON THE
PROPERTY EXCEPT AS SHOWN.

NOTE:
Iron pipes at all corners except as noted.
Bearings are clockwise.

Ref.: Deed Book #70, p.520

Area: 2.547 acres


PLAT of the PROPERTY of:

SAMUEL & MARY LUCY JONES

Scale: 1" = 50'

January, 1971

POWhatan DISTRICT, JAMES CITY COUNTY, VIRGINIA

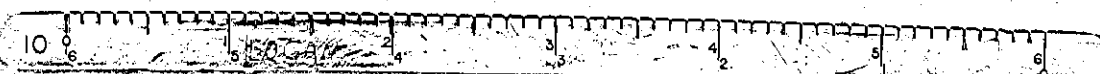


$S55^{\circ}21'30''E$ 132.66
ROUTE # 657
30' B/W
Limit to Route # 65

WEDGE RUN
USED FOR R

WELL

VEPCO
#A-112

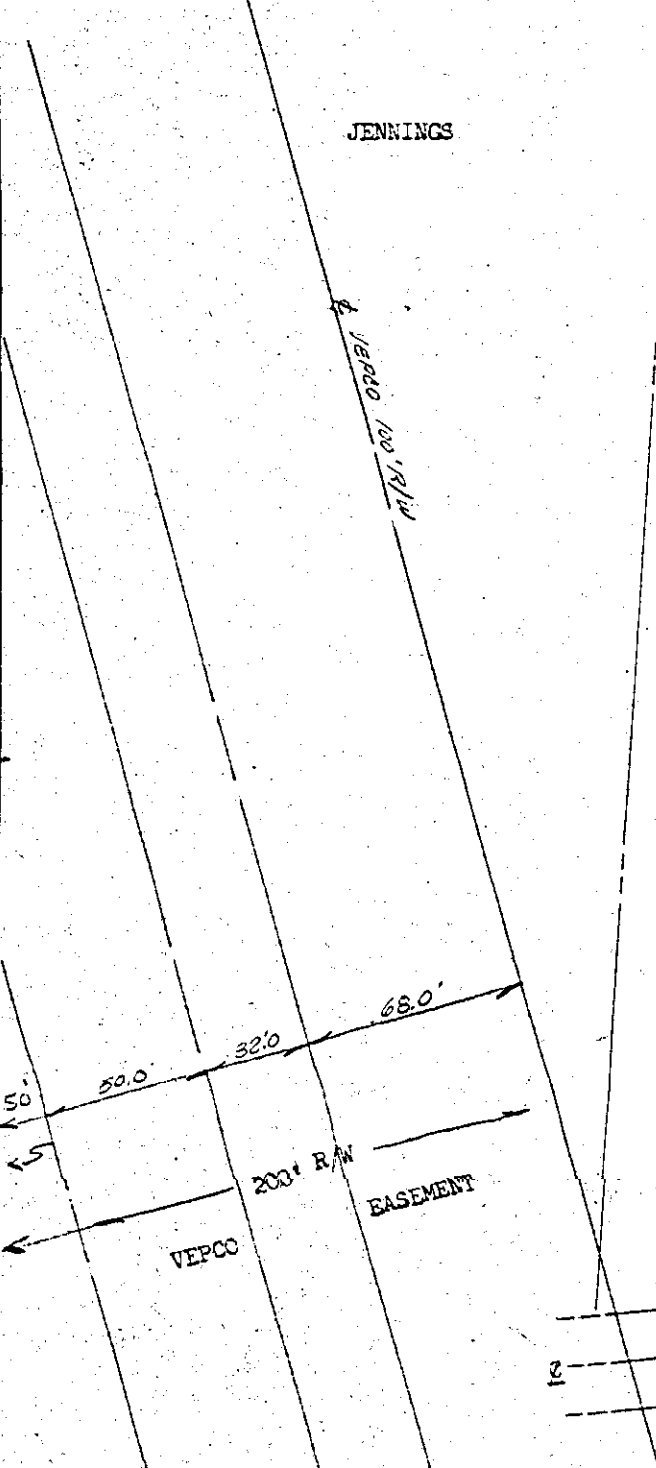

Handwritten initials/signature