



Recorded 12/16/71
See
DB 134 Page 377

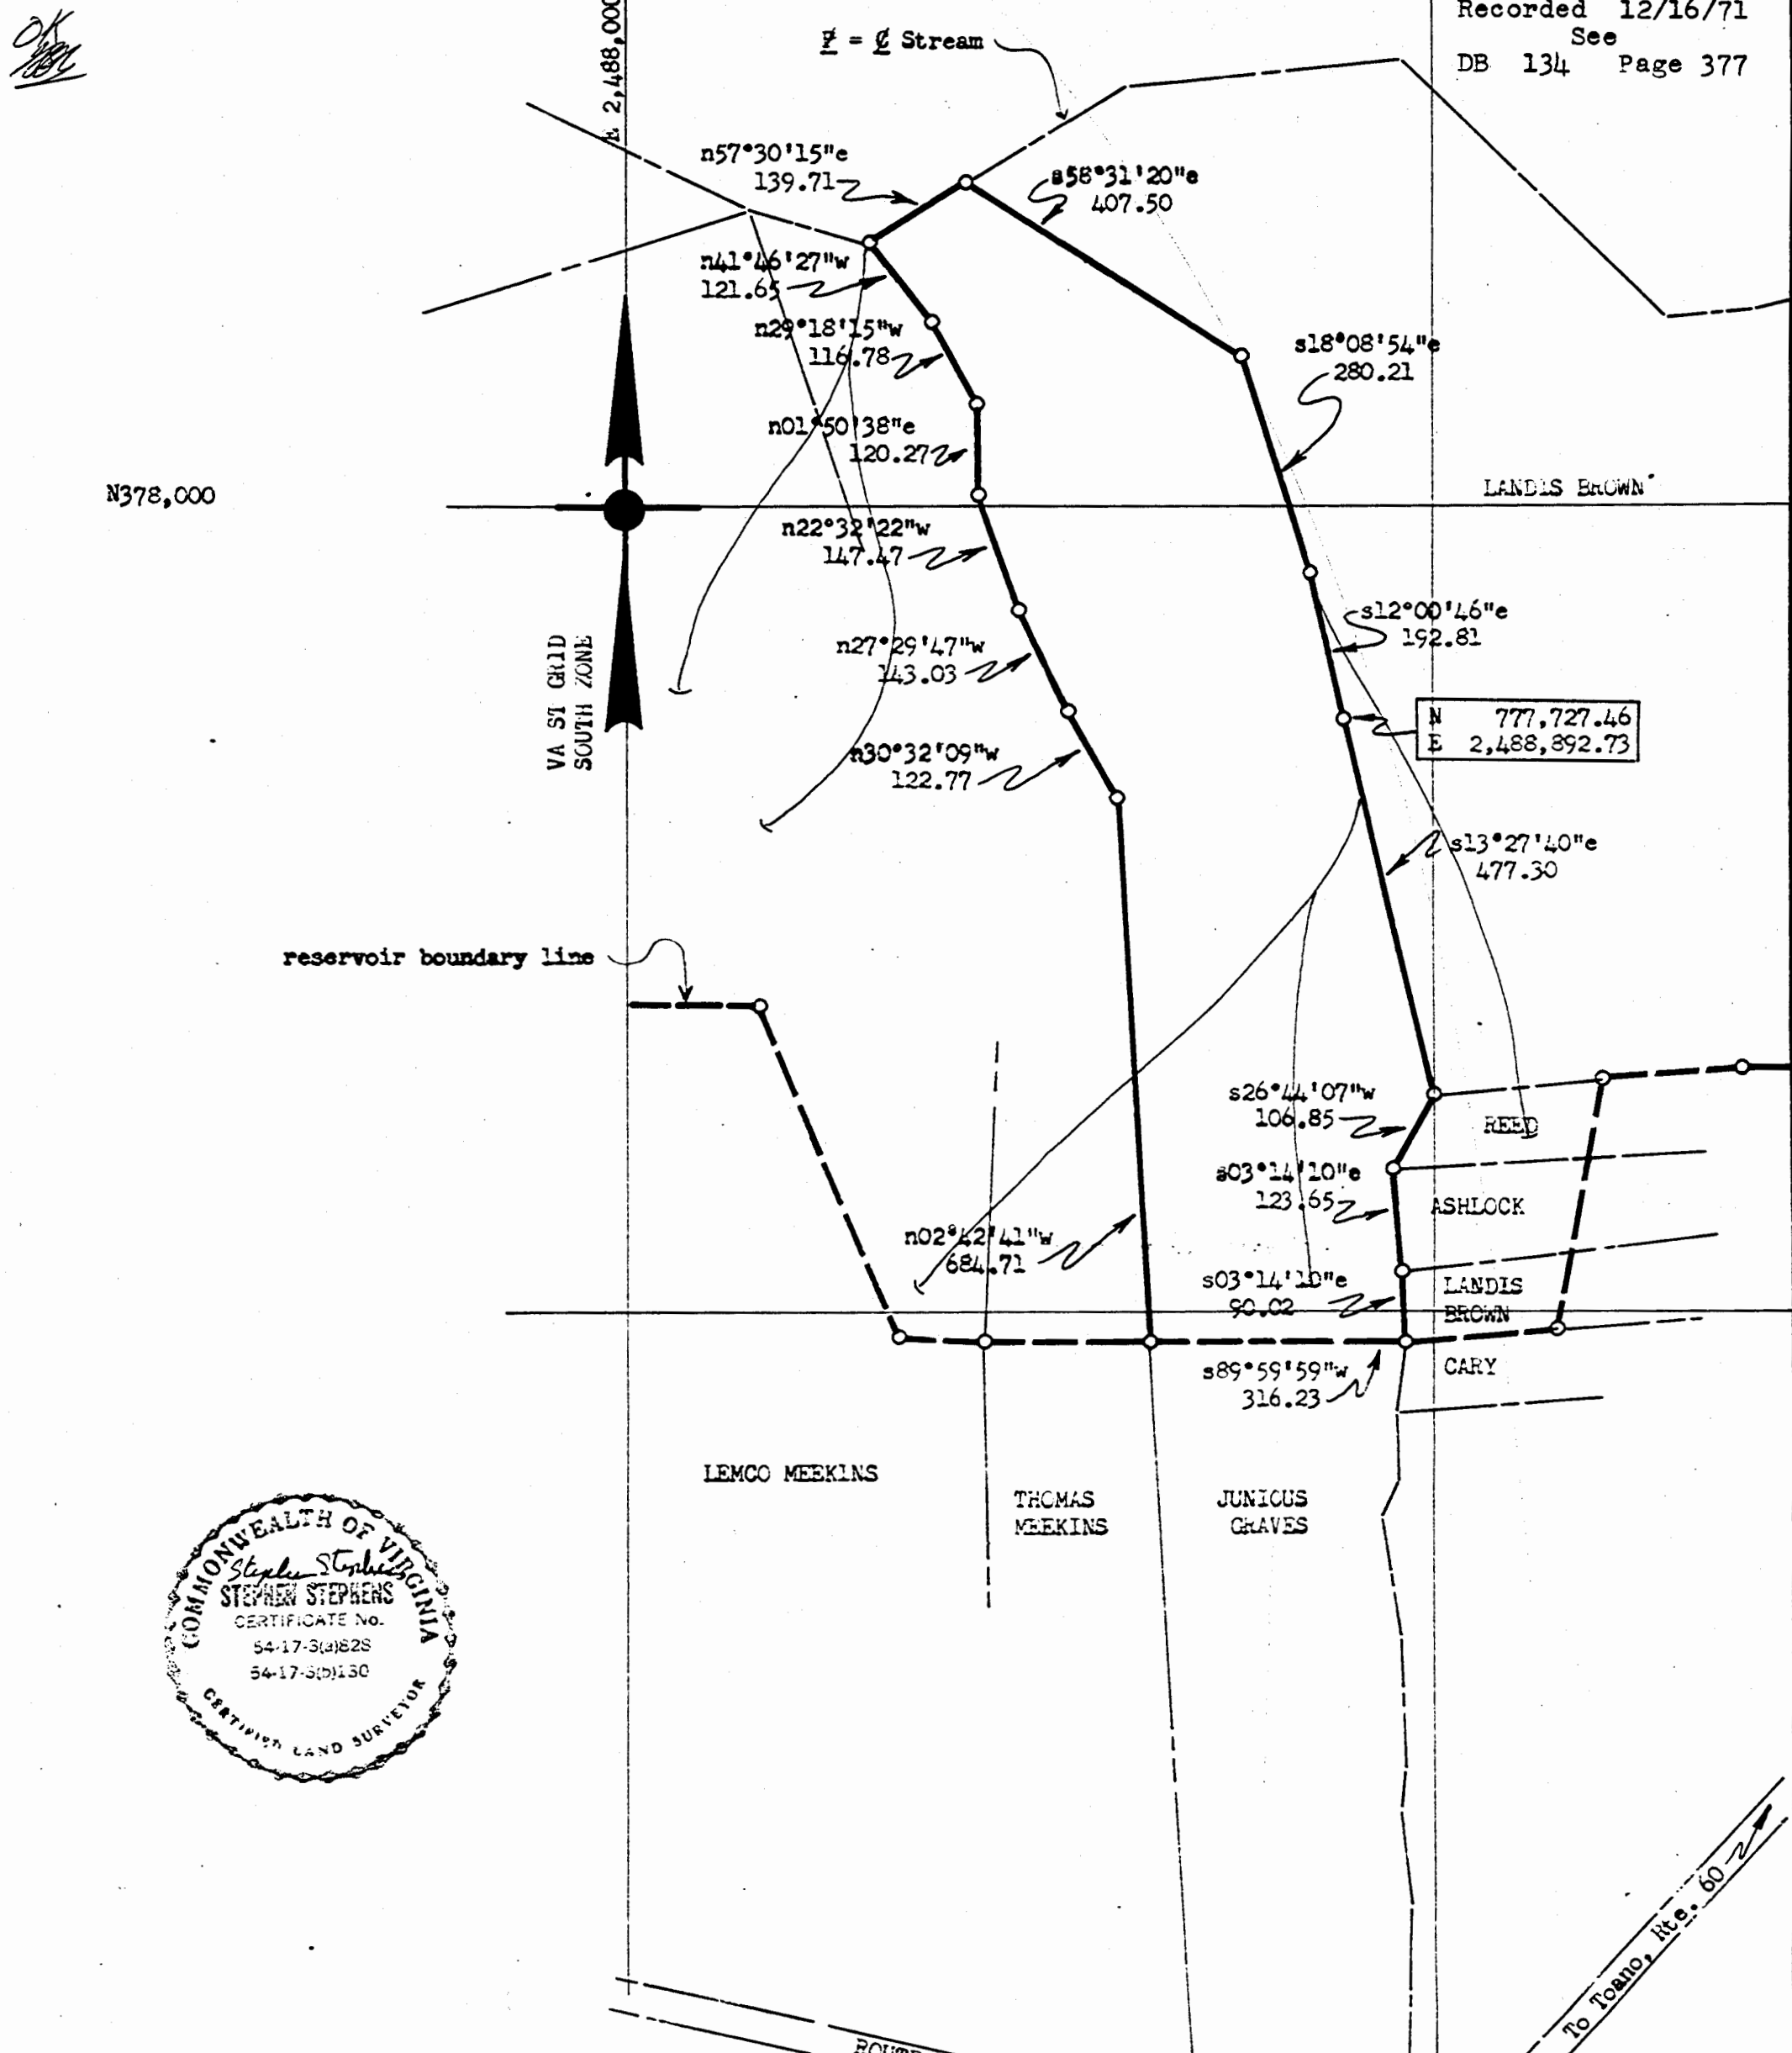

PLAT of that PART of the PROPERTY of:
JUNIOUS GRAVES
 To be conveyed to:
CITY OF NEWPORT NEWS, VIRGINIA
DEPARTMENT OF PUBLIC UTILITIES
LITTLE CREEK WATER PROJECT
POWHATAN DISTRICT, JAMES CITY COUNTY, VIRGINIA
 Scale: 1" = 200' Date: January, 1971
 Dwg. # _____ Parcel # 65

NOTE:
 Iron pipes at all reservoir boundary corners except as noted.
 Bearings are clockwise.
 Ref.: D.B. #13, p. 272
 I.C.C. Tax Map 14/6
 Area: 10.70980 acres
 -Revised 1-28-71 by S. S.-

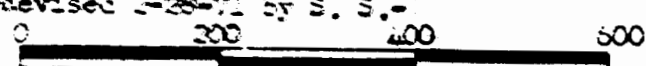

Recorded 12/16/71
See
DB 134 P 377

PLAT BOOK 29 PAGE 10