

- ① 2.7 ACRES - WALTER AND WANDA G. DZULA.
- ② 26.0 " " " " " "
- ③ 1.82 " " " " " "
- ④ 15.36 " EDWARD & DOROTHY DZULA.
- ⑤ 1.52 " " " " " "

LOTS 2, 3 & 4 - THE ESTATE
OF NELLIE K. DZULA.
43.18 ACRES.

NEW KENT CO.
JAMES CITY CO.


WALTER DZULA.

②

④

③

⑤

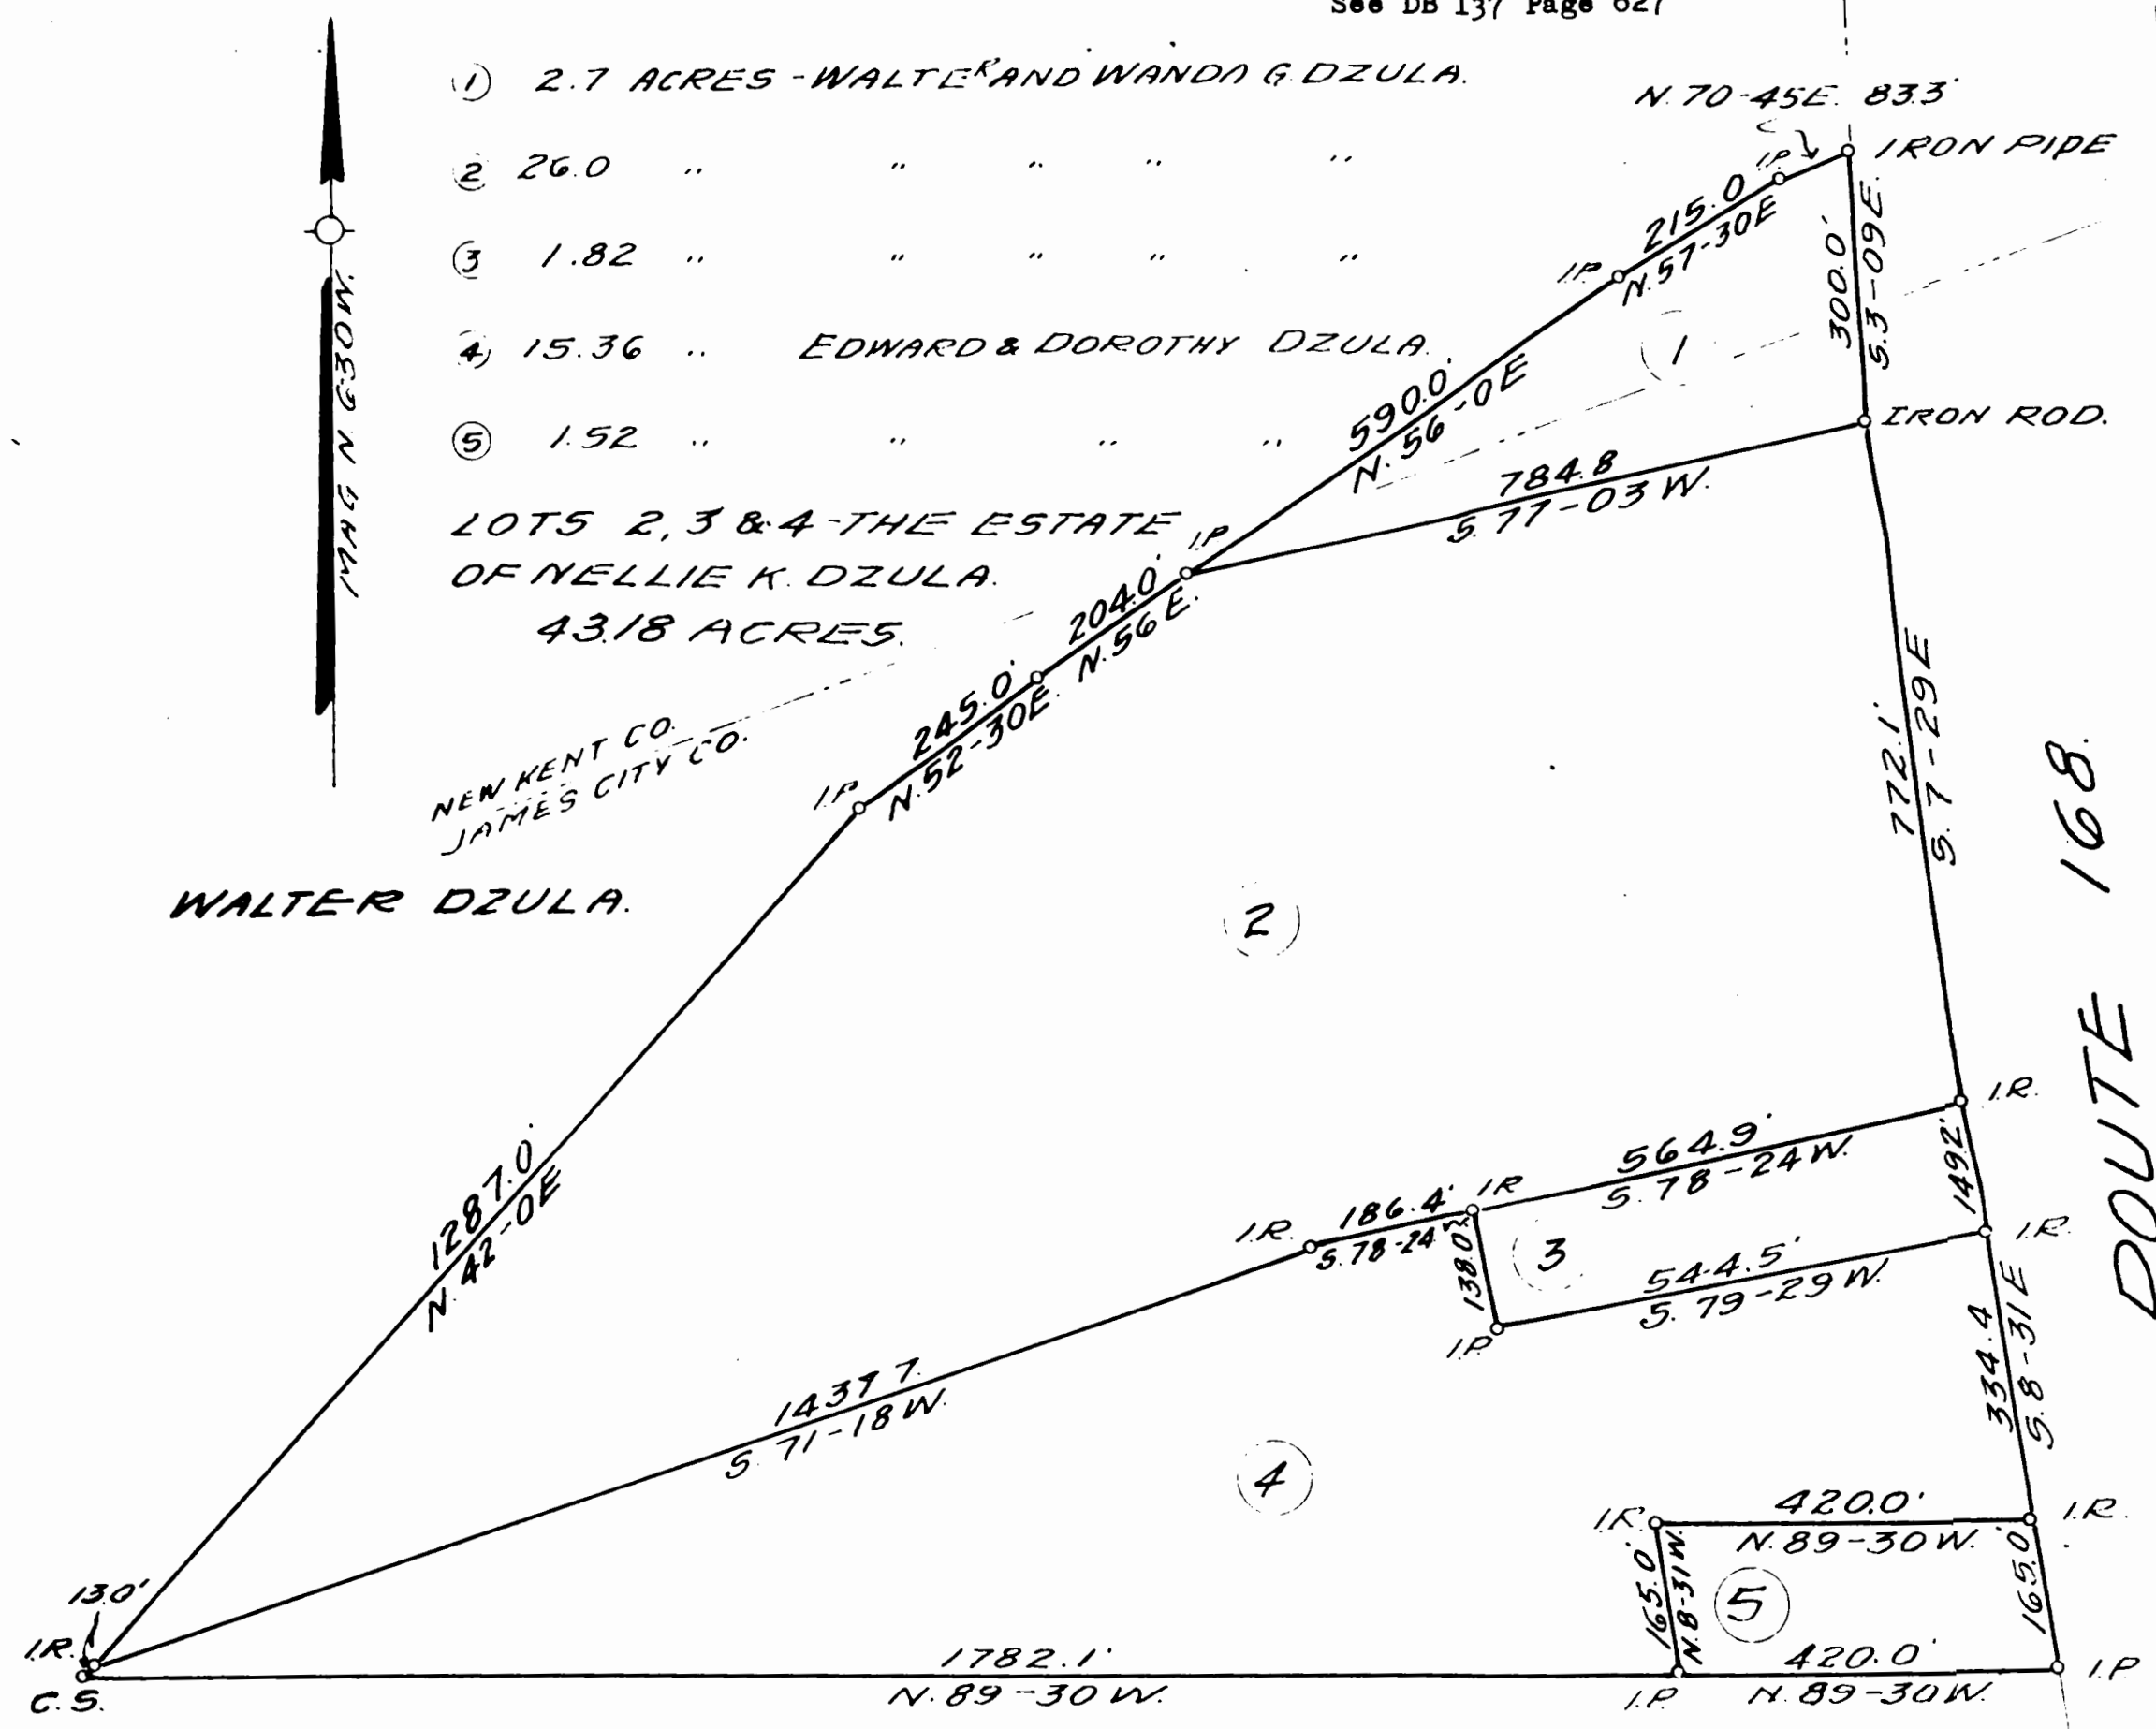

J.B. COWELS.

PLAT OF SURVEY OF THE ESTATE OF
NELLIE K. DZULA NEAR BARHAMSVILLE.
POWHATAN DISTRICT
JAMES CITY COUNTY, VIRGINIA.
SCALE 1" = 200'
MAY 8 1972.



ROUTE 168.