


Recorded 8/21/72
 See DB 138, P. 583

CITY OF NEWS
 NEWPORT NEWS
 #2" WATER
 TRANSMISSION
 DB 78,
 P. 460

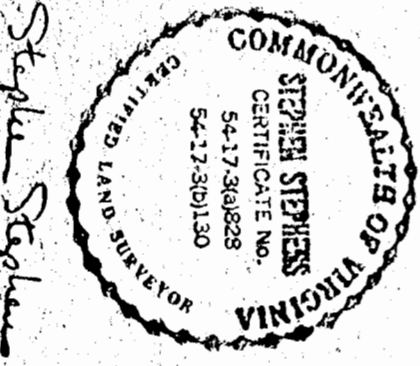


This subdivision is approved by the undersigned in accordance with existing subdivision regulations and may be committed to record.

Signed: *Stanford Shaddy*
 Date: *8/10/75*

VARIANCE GRANTED TO SECTION 4-10 & 4-5-1-C

PLAT OF
 DIVISION OF
 PROPERTY OF
 HENRIETTA TRINE BARLOW
 BERKELEY DISTRICT,
 JAMES CITY COUNTY VIRGINIA
 Scale 1" = 50'
 June 1969

NOTES: Iron Pipes at all Corners
 Bearings are clockwise
 Rec: D.S #35, P.503 Parcel #1
 #45, P.511 Parcel #2
 #96, P.27 Parcel #3
 #85, P.386 Plat

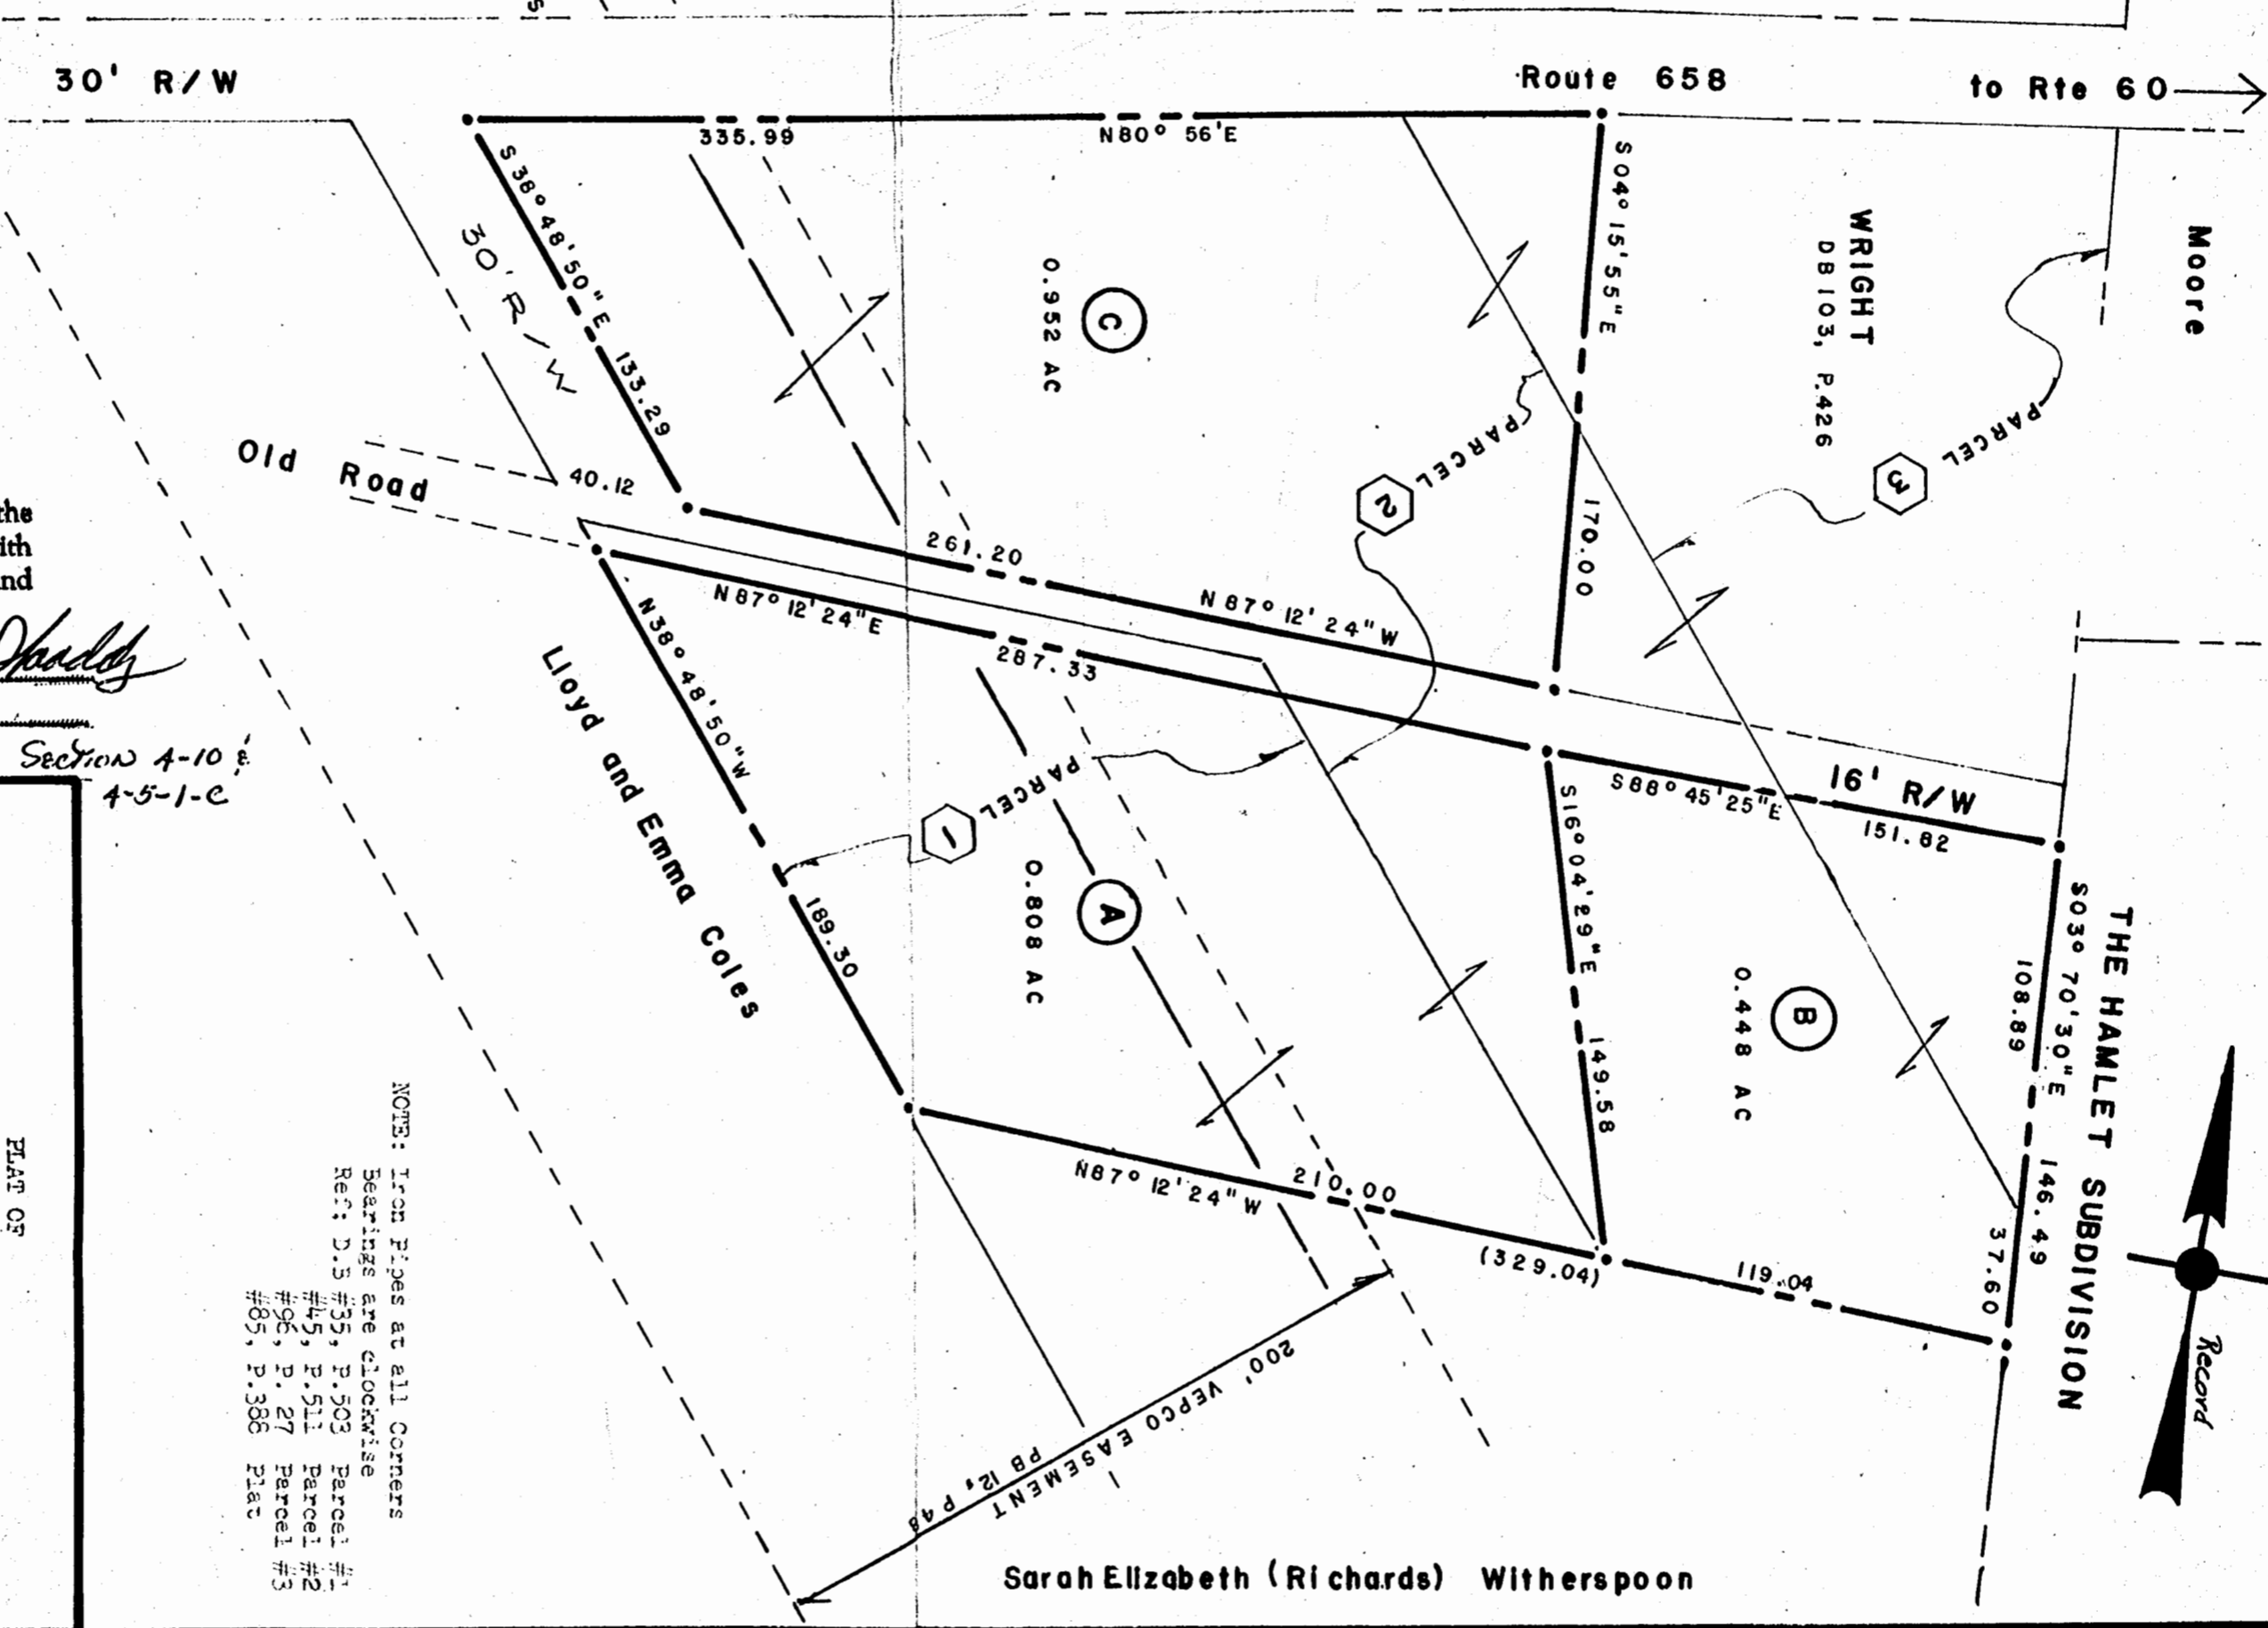

Sarah Elizabeth (Richards) Witherspoon

