


For Ordinance # 140 Va State hitherto
 See DB 204 Page 45
 Recorded June 20, 1980

Recorded 1/26/73
 See
 DB 142 Pages 61,
 63, 64, 65,
 68, 72, 76,
 80 & 84

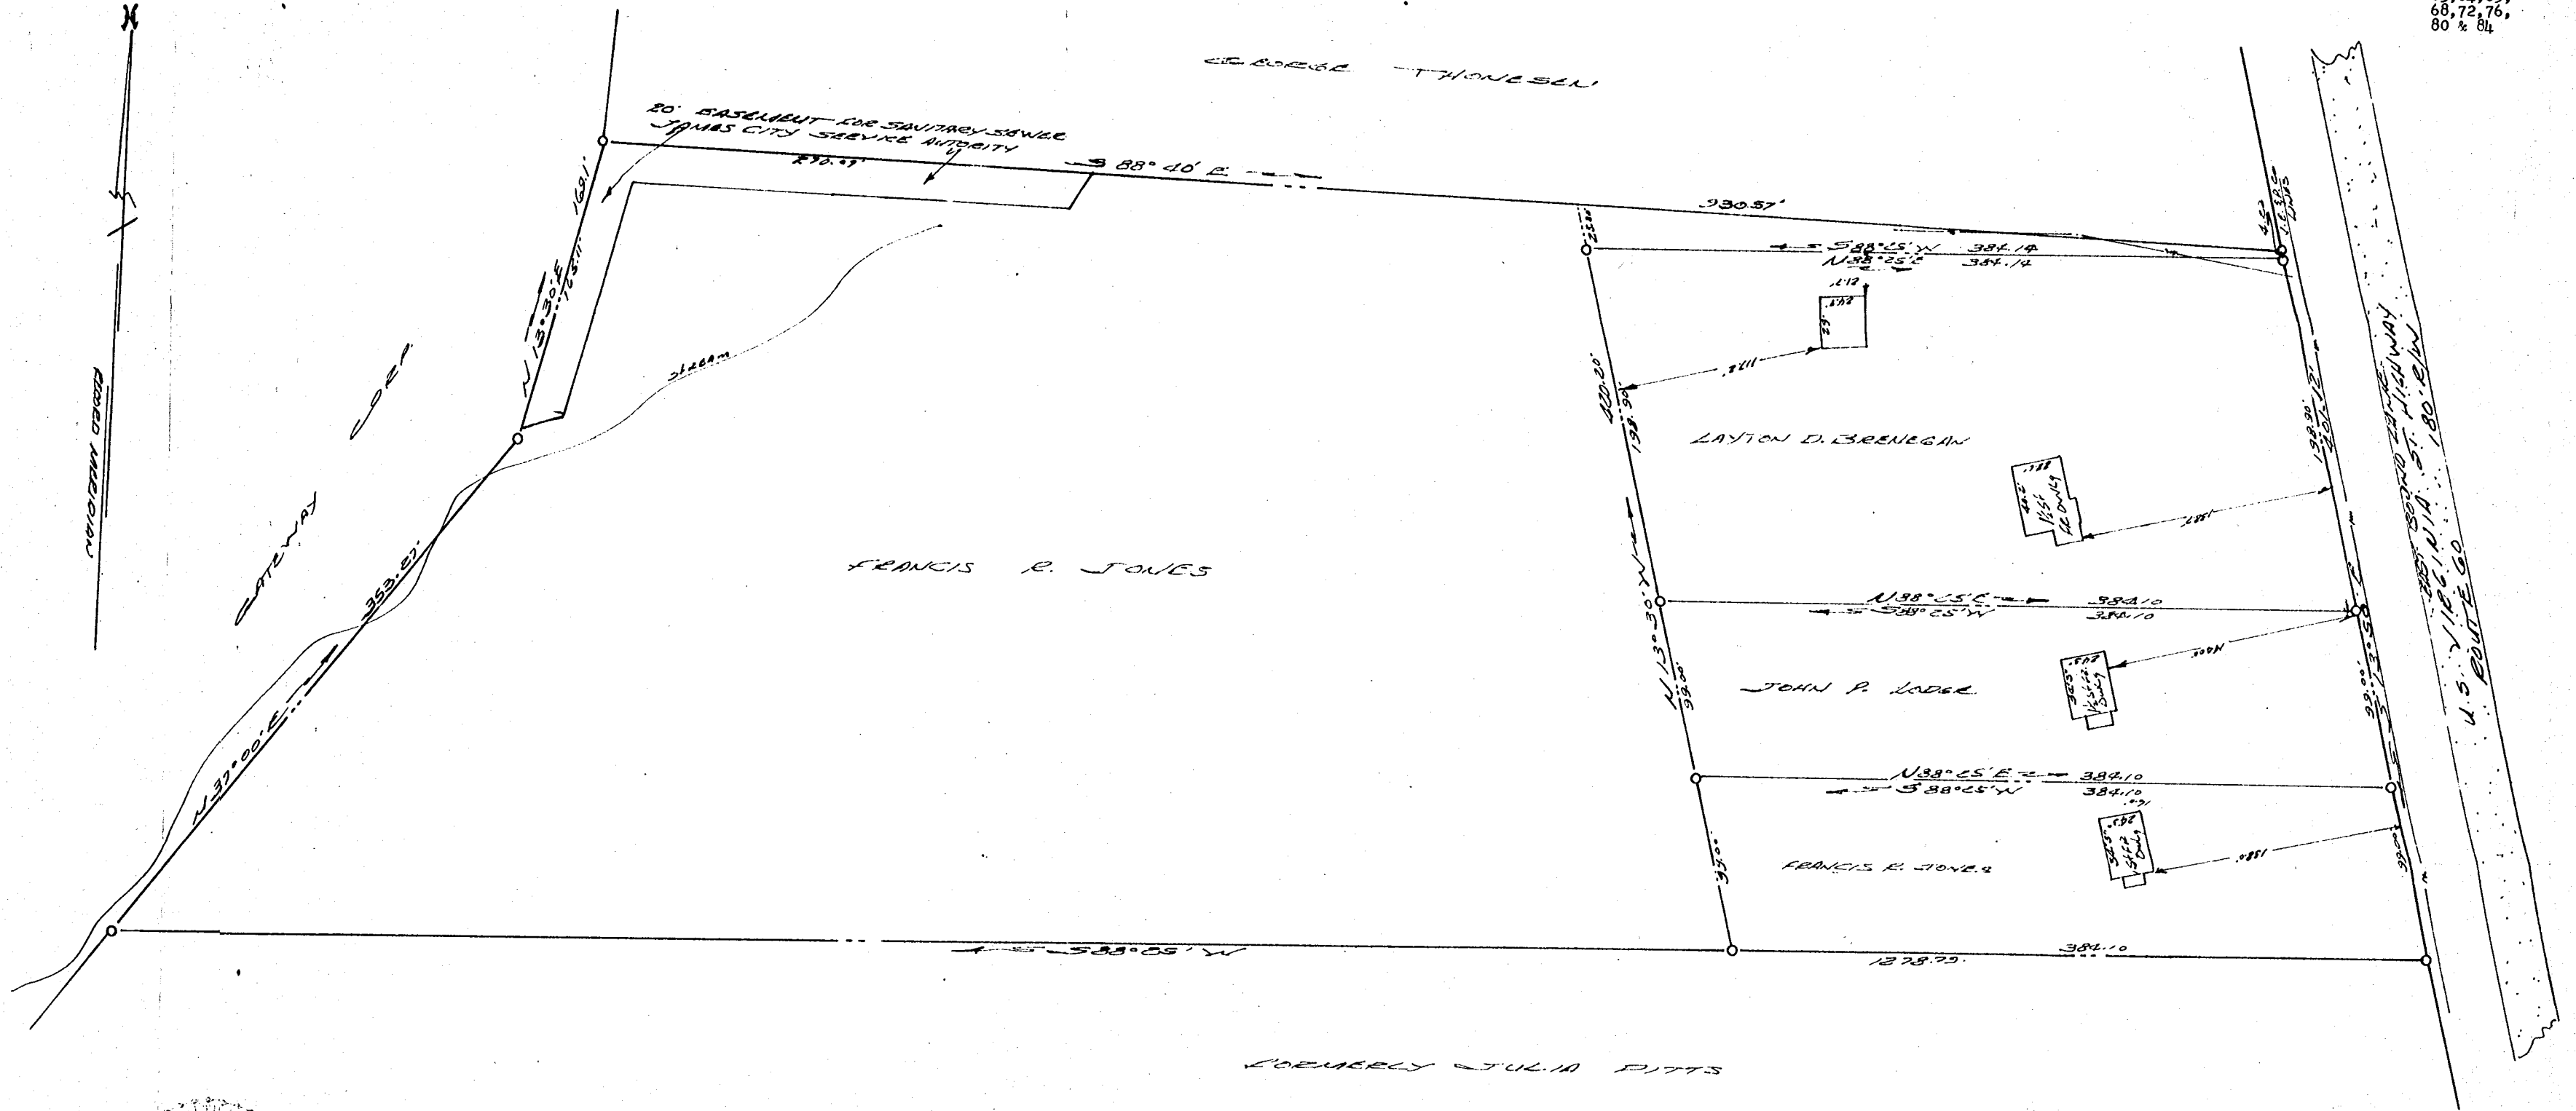

VINCENT O. NISCHANUS JR. ASSOC'S
 WILLIAMSBURG, VIRGINIA
 LAND SURVEYING

o DENOTES IRON PILES

PLAT SHOWING BOUNDARY SURVEYS OF PARCELS
 OF LAND STANDING IN THE NAME OF
 FRANCIS R. JONES, JOHN P. LODGE & LAYTON D. BRENNAN
 BERKELEY DIST. JAMES CITY CO.
 VIRGINIA
 5 JANUARY 1973
 SCALE 1"=50'
 TOTAL AREA - 10.31 AC

