


AUDRY K. GOAD

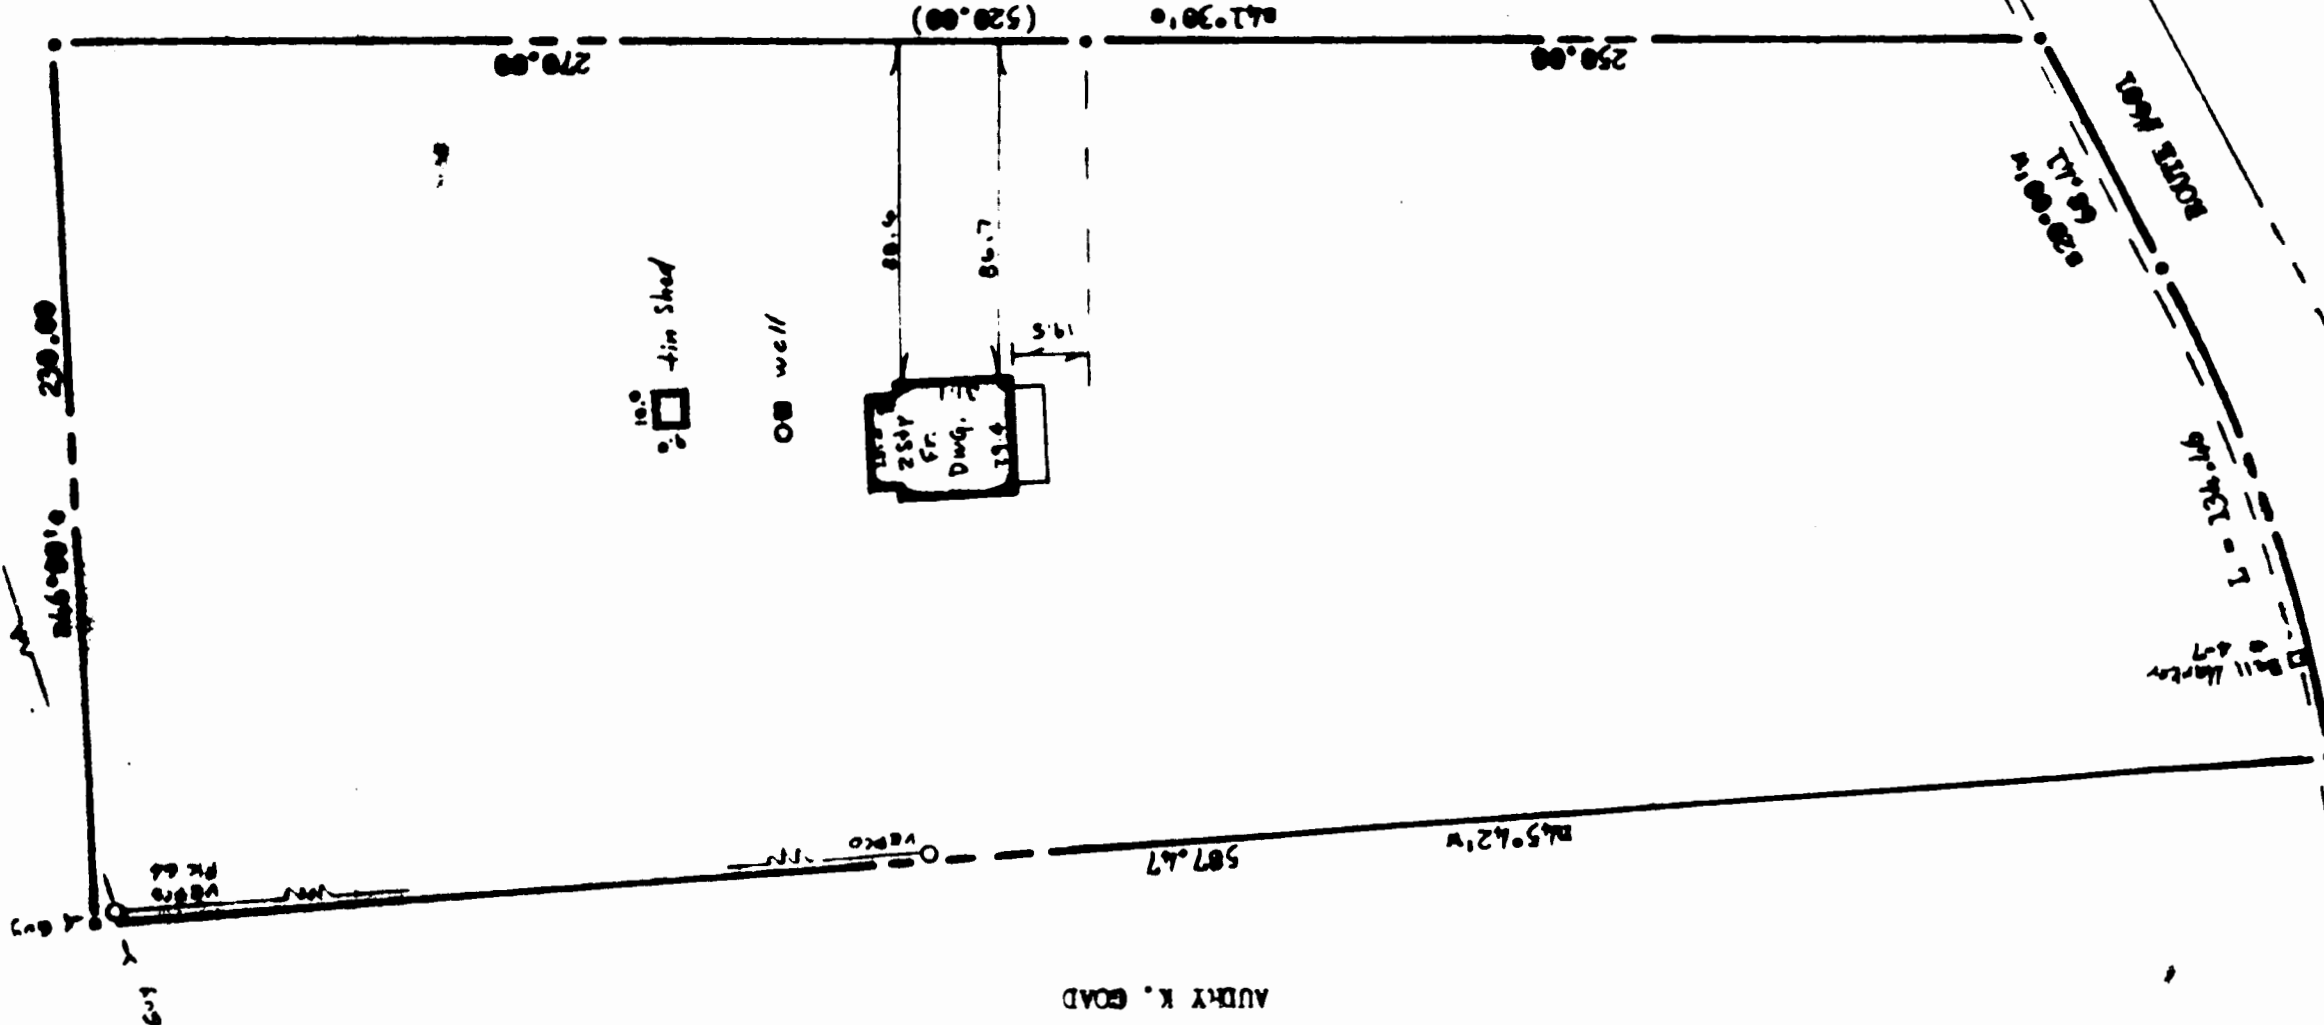

AUDRY K. GOAD

AUDRY K. GOAD

Recorded 3/14/73  
See  
DB 143 Page 201

NOTES:

Iron markers at all corners.  
 Bearings are clockwise.  
 Ref.: D.B. #41, p. #316  
 P.B. # 6, p. # 23  
 AREA: 2.694 Acres  
 Curve Data:  
 R = 301.81, L = 134.46, I = 19°15'35"  
 T = 67.87, C = 133.63, CB = 29°37'50"



*Shirley S. [Signature]*

PLAT OF:  
 THAT PART OF PROPERTY OF:  
 AUDRY K. GOAD  
 TO BE CONVEYED TO:  
 MARY E. & JOHN G. WOOD  
 FOUNTAIN HILLS, JAMES CITY COUNTY, VIRGINIA  
 Scale: 1" = 50'

