


AUDRY K. GOAD

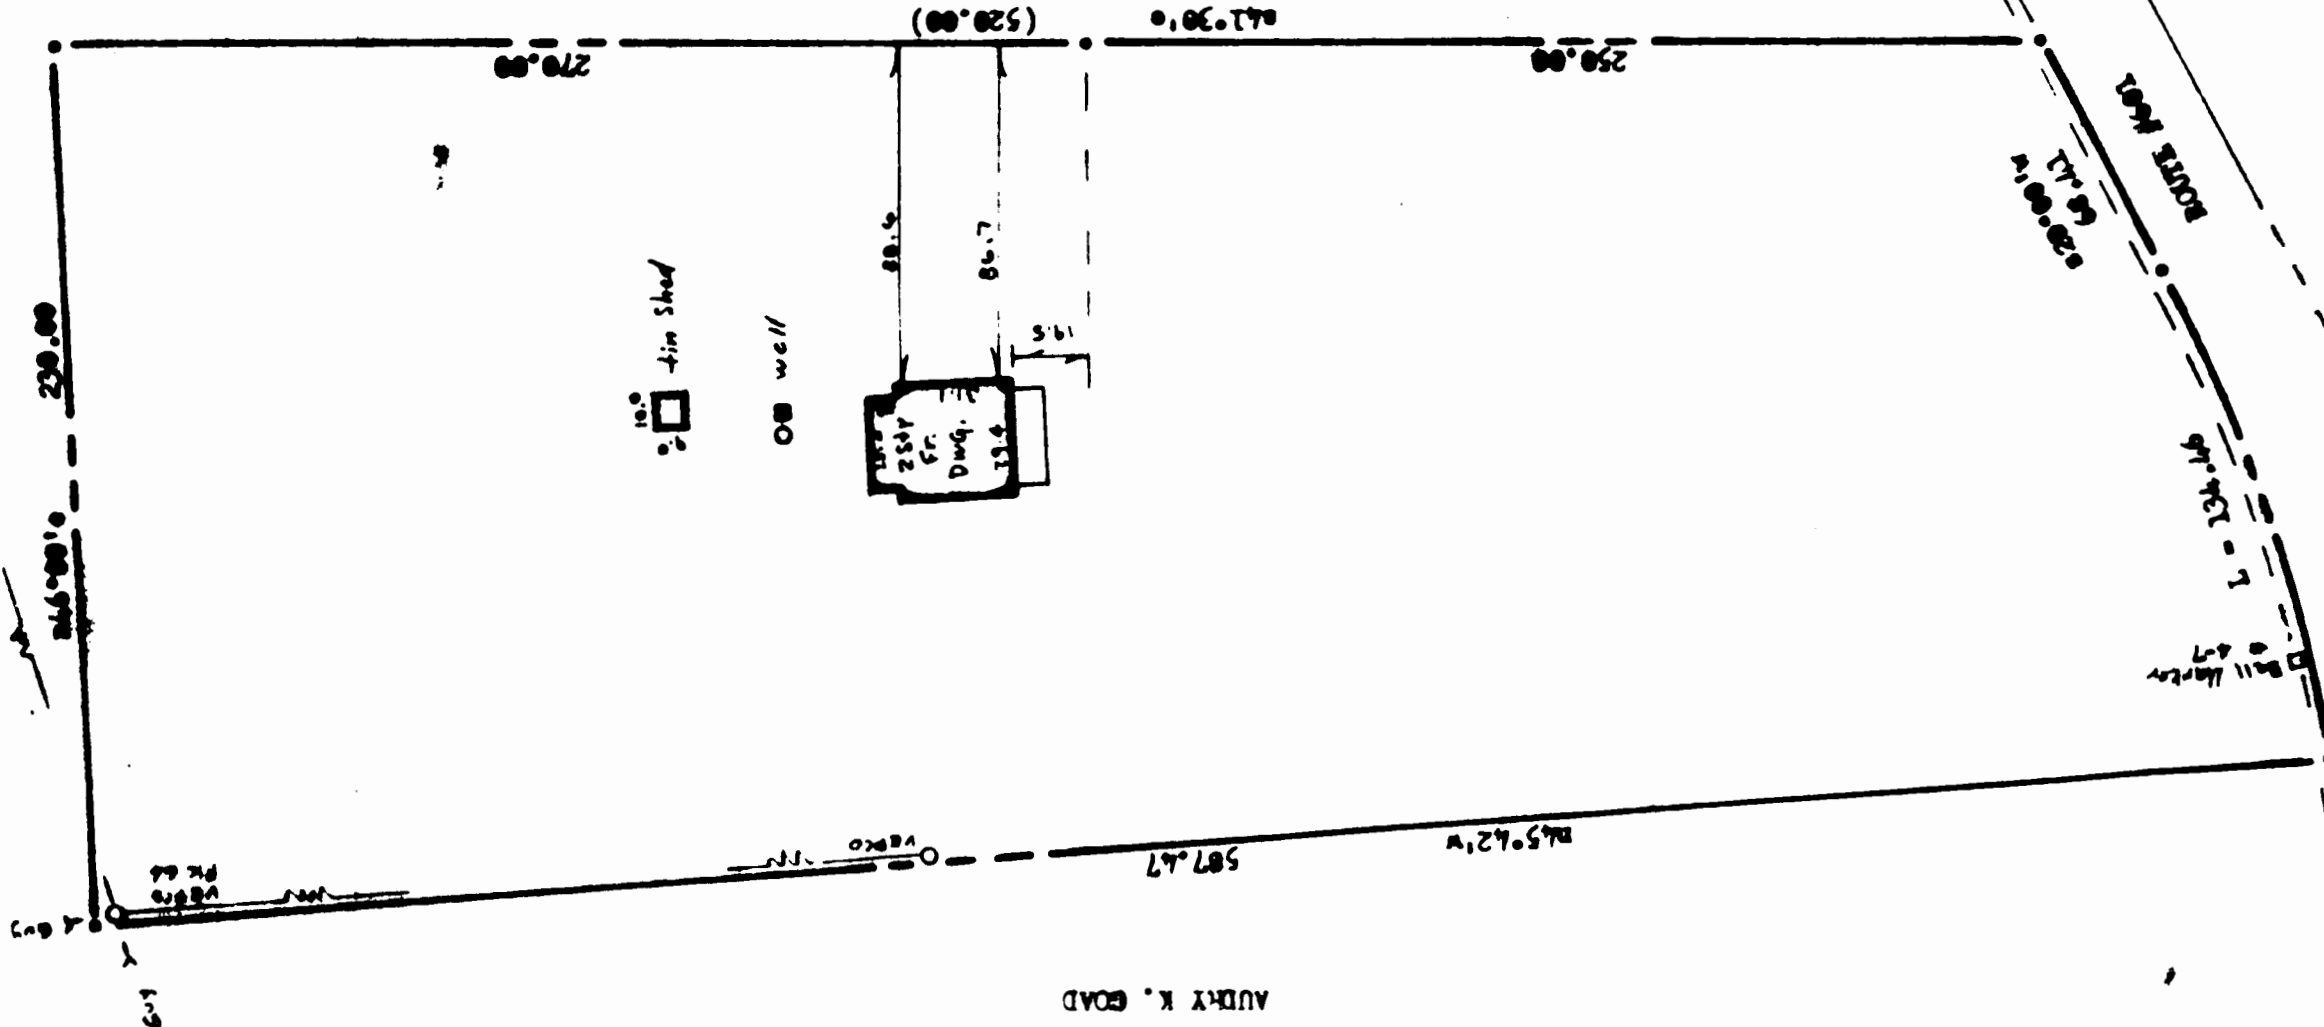

AUDRY K. GOAD

AUDRY K. GOAD

Recorded 3/14/73  
See  
DB 143 Page 201

NOTES:

Iron markers at all corners.  
 Bearings are clockwise.  
 Ref.: D.B. #41, p. #316  
 P.B. # 6, p. # 23  
 AREA: 2.694 Acres  
 Curve Data:  
 R = 134.46, L = 119.47, I = 19.15, JS =  
 T = 67.87, C = 133.63, CB = 29.37, SC =

That PART of PROPERTY of:

AUDRY K. GOAD

To be conveyed to:

WALTER F. & JAMES G. WARD

POWERS & ASSOCIATES, JAMES G. WARD, VIRGINIA

Scale: 1" = 50'



*Shirley S. [Signature]*