




RECORD MERIDIAN

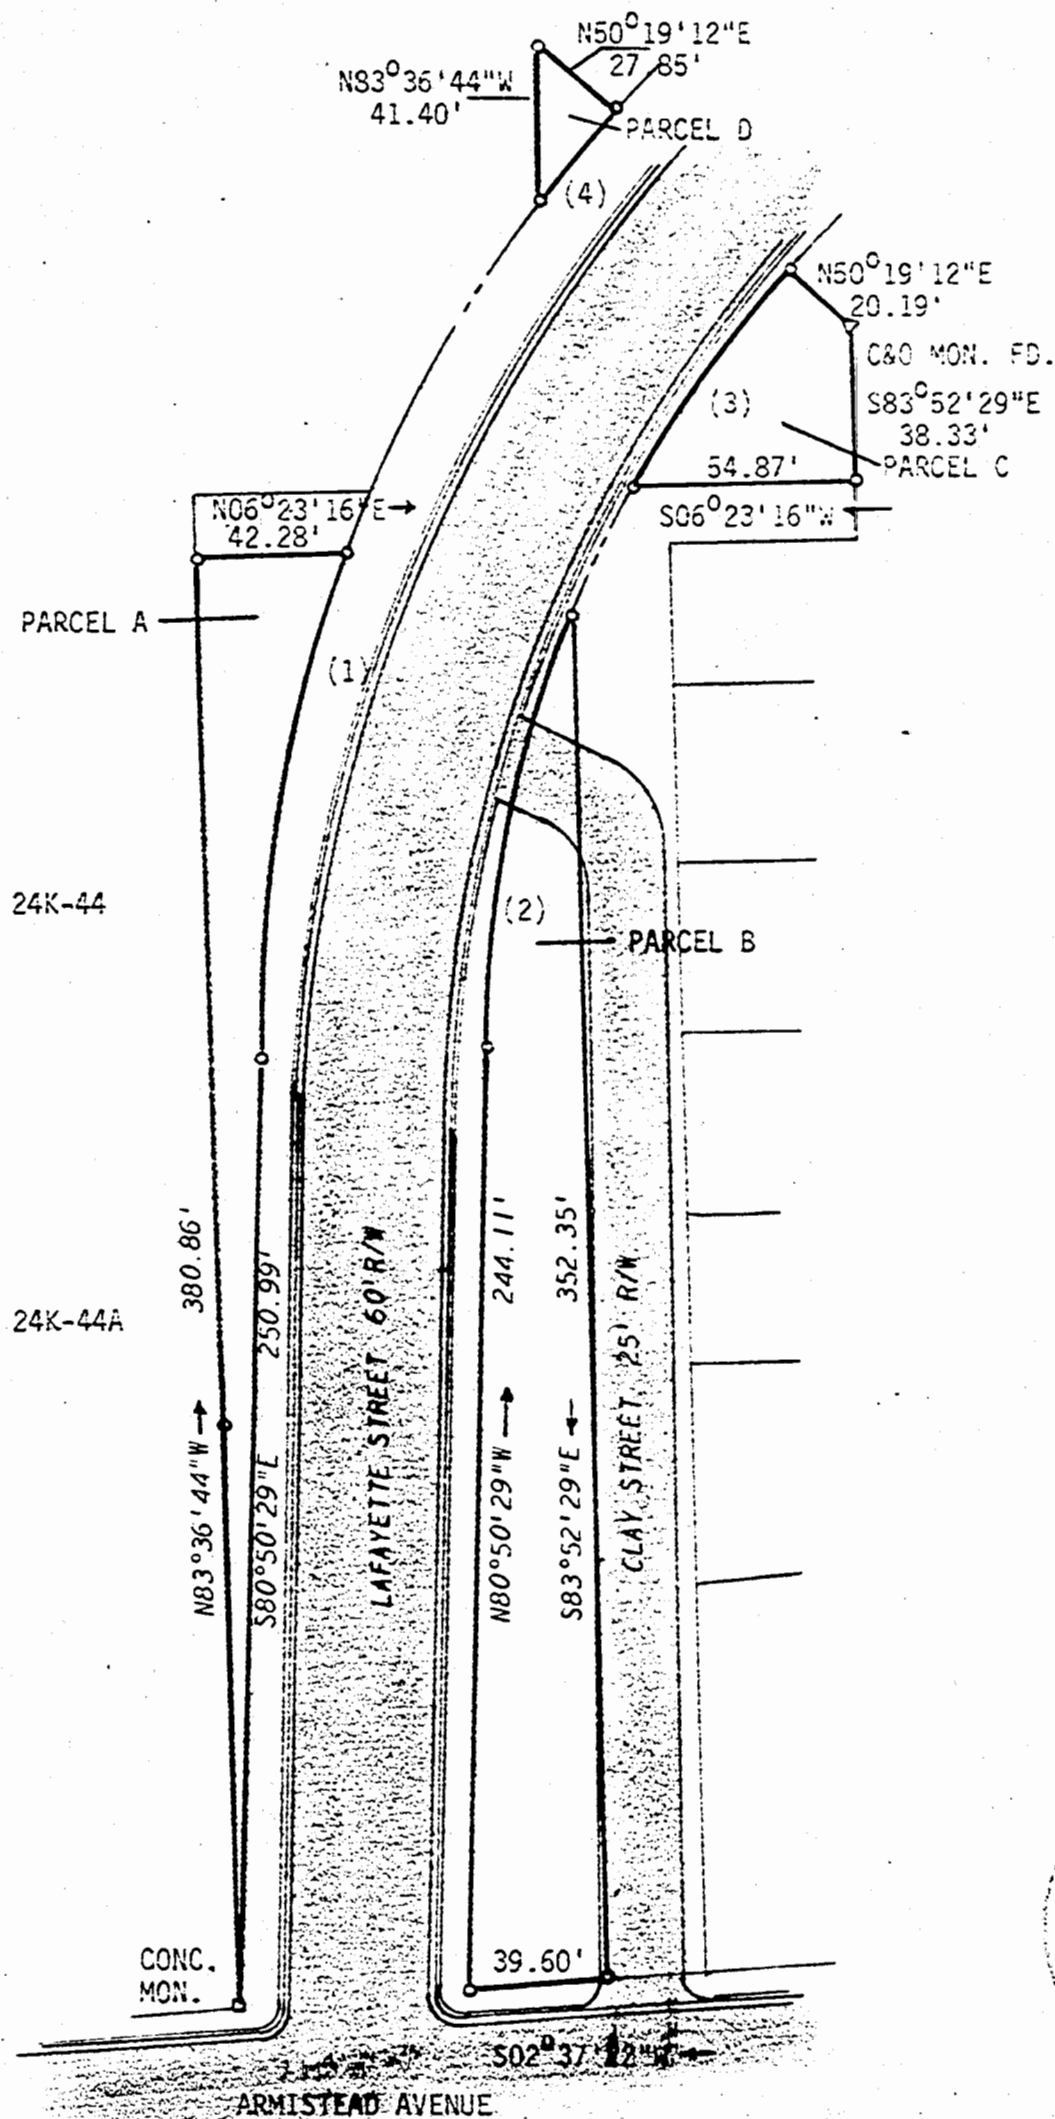

Recorded 8/7/73 See DB 50 P 231

PLAT BOOK 31 Page 12

AREA	NO.	Δ	R	L	T	C	CS
PARCEL A - 0.104 ACRE	1	20°32'15"	374.75'	134.33'	67.89'	133.61'	S70°34'21"E
PARCEL B - 0.227 ACRE	2	20°53'35"	314.75'	114.78'	58.03'	114.14'	N70°23'29"W
PARCEL C - 0.041 ACRE	3	12°01'52"	314.75'	66.09'	33.17'	65.97'	N46°06'46"W
PARCEL D - 0.009 ACRE	4	04°33'43"	374.75'	29.84'	14.93'	29.83'	S41°21'30"E
TOTAL - 0.381 ACRE							

L. V. WOODSON & ASSOCIATES, INC. ENGINEERS, SURVEYORS & PLANNERS, P. O. BOX 633 WILLIAMSBURG, VIRGINIA 23185

LEGEND $\circ$ = IP = IRON PIN, $\square$ = MON = MONUMENT, — = PROPERTY LINE, --- = CENTERLINE, - - - = EASEMENT LINE

A SURVEY OF 0.381 ACRE FOR CONVEYANCE TO WILLIAMSBURG REDEVELOPMENT & HOUSING AUTHORITY FROM THE CITY OF WILLIAMSBURG, LYING IN THE CITY OF WILLIAMSBURG, VIRGINIA

SCALE: 1" = 50' REF: CLOSURE J. O. 1032 DATE FEBRUARY 19, 1973 AREA 0.381 AC.

1032-24K-101