


OK FAW

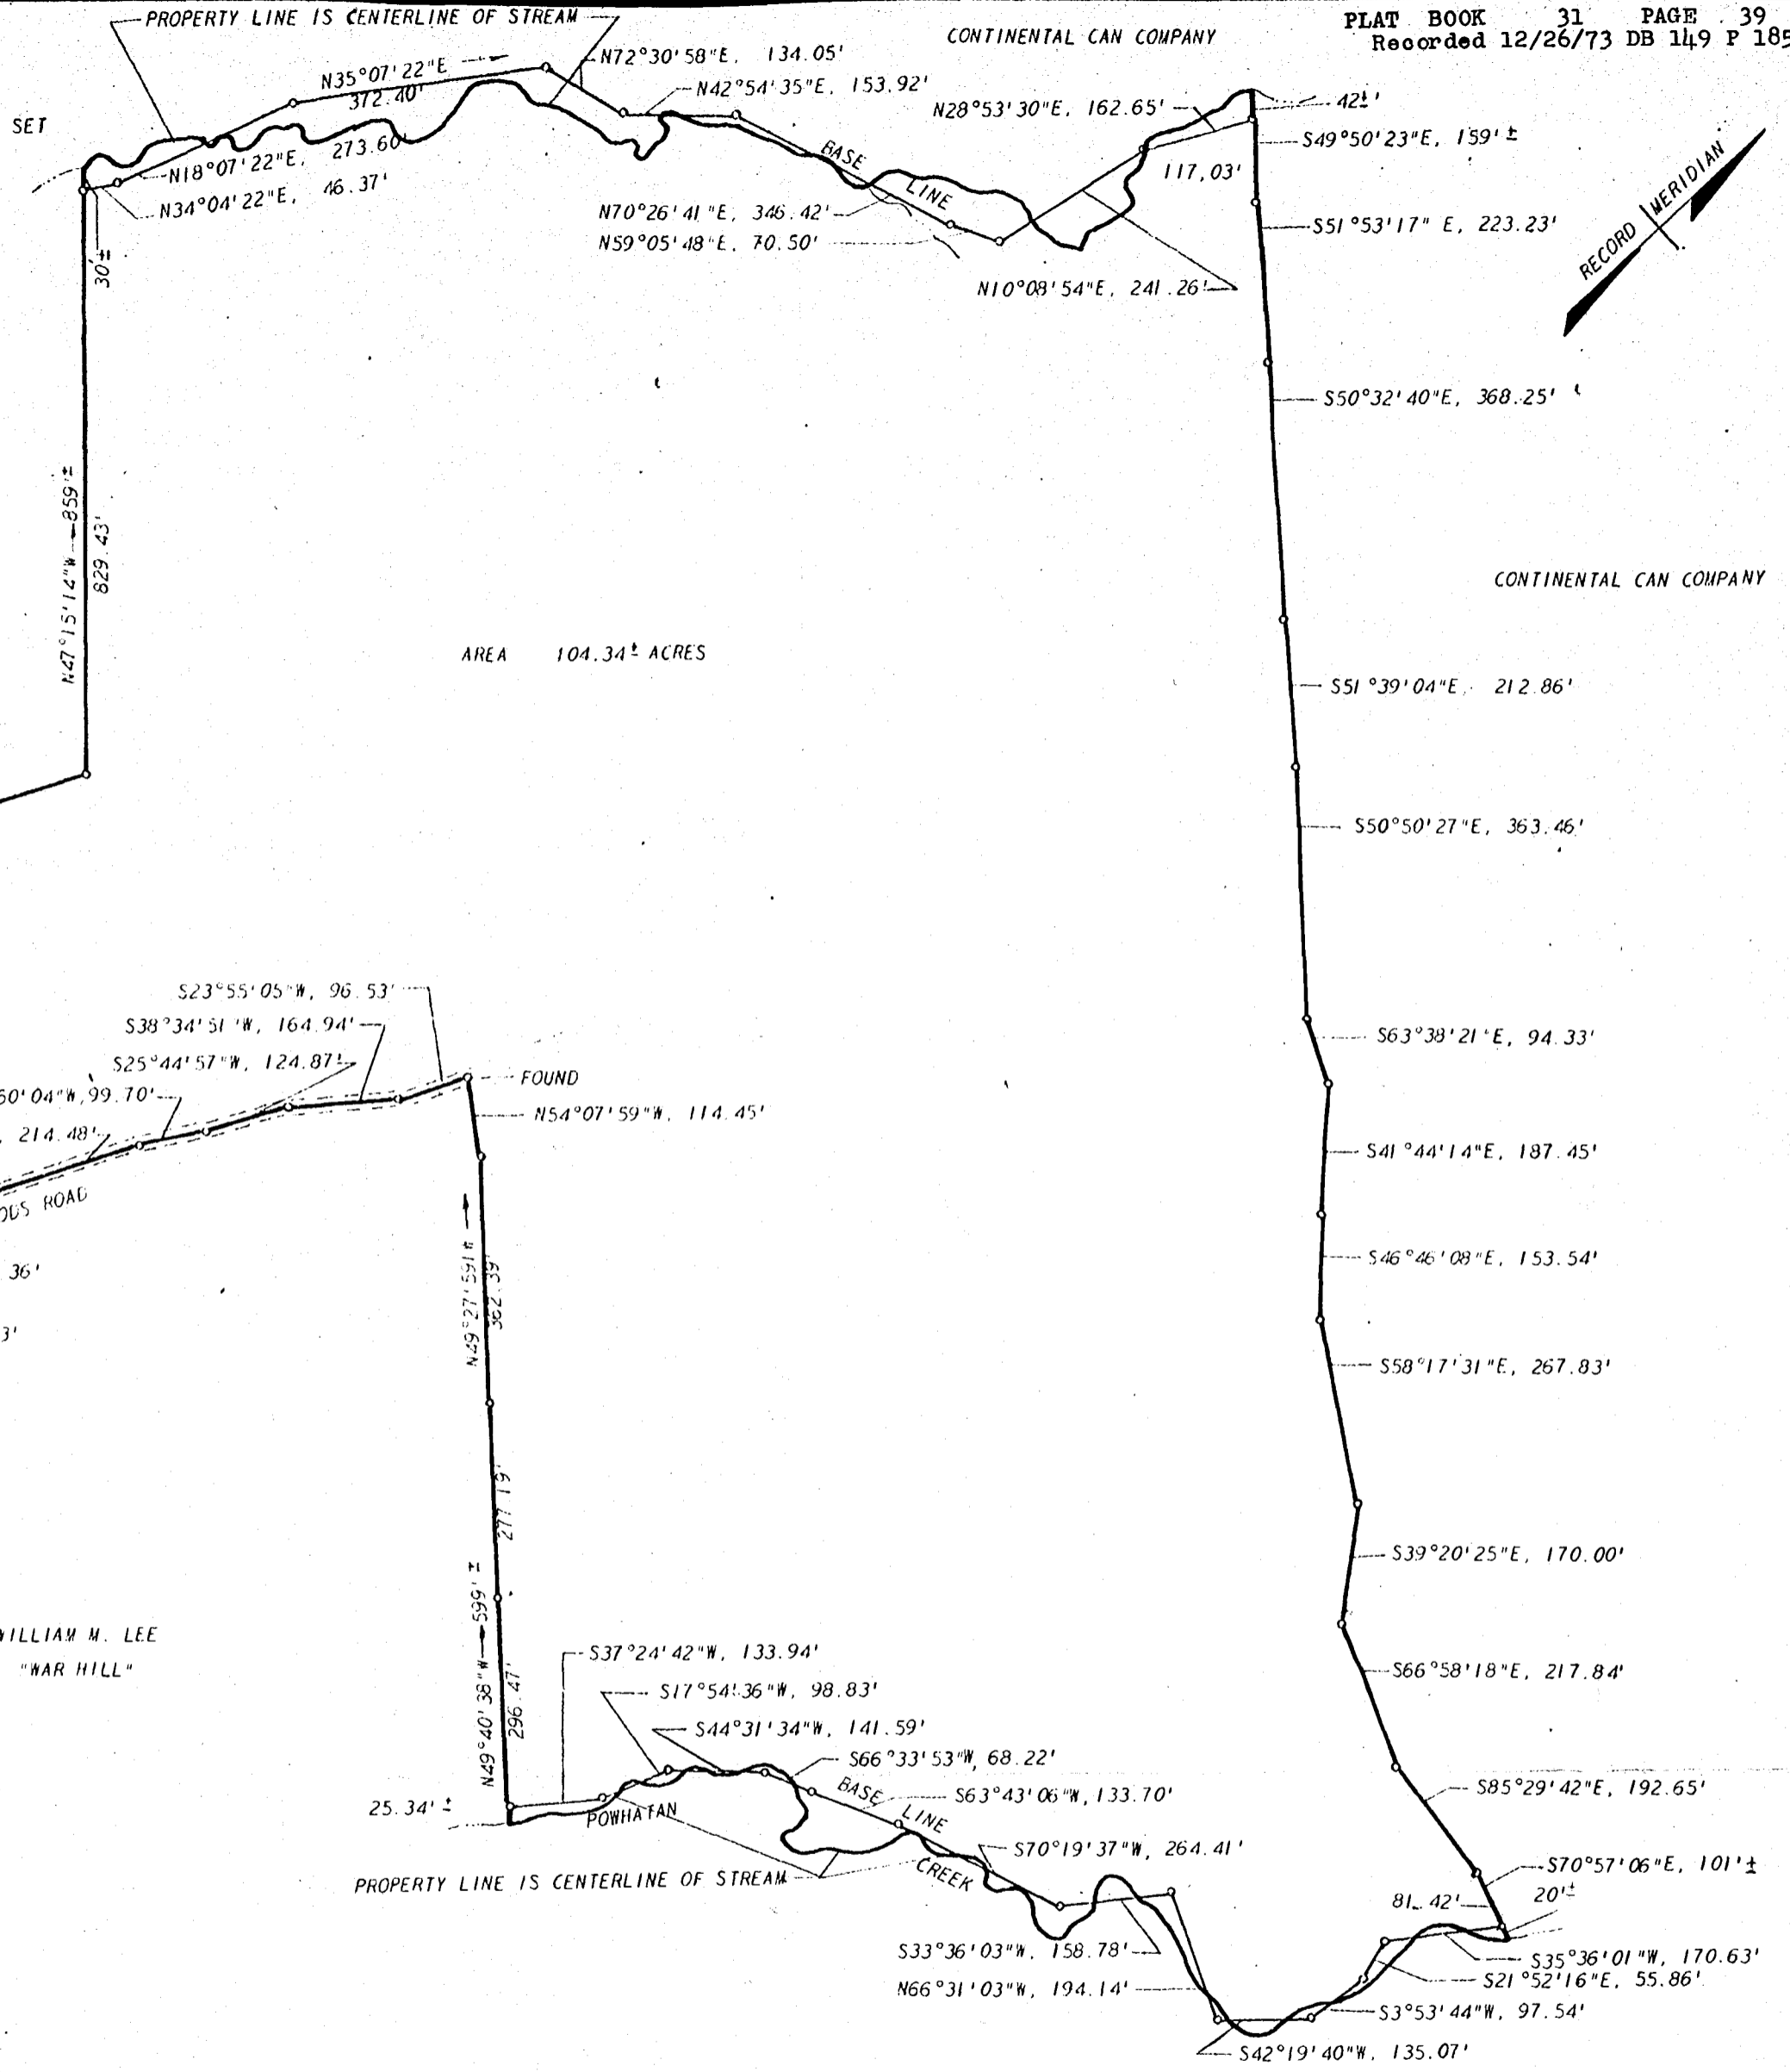


WILLIAMSBURG - JAMES CITY COUNTY SCHOOL BOARD

$\Delta = 34^\circ 34' 17''$
 $R = 984.93'$
 $L = 594.29'$
 $T = 308.50'$
 $C = 585.32'$
 $CB = N70^\circ 01' 57'' W$

o INDICATES IRON PIPE FOUND EXCEPT AS SHOWN

WILLIAM M. LEE
"WAR HILL"

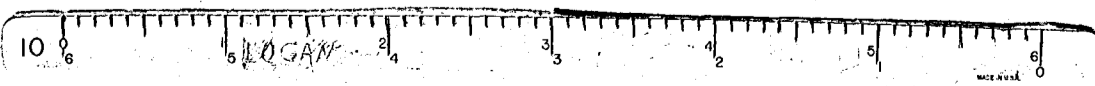

L. V. WOODSON & ASSOCIATES
ENGINEERS & SURVEYORS
 P. O. BOX 638 WILLIAMSBURG, VIRGINIA
A SURVEY OF 104.34± ACRES, STANDING IN THE NAME OF HERTZLER BROTHERS, INCORPORATED LYING IN POWHATAN DISTRICT JAMES CITY COUNTY, VIRGINIA
 SCALE: 1" = 200' DWG. 800
 DATE: APRIL 19, 1972