


CURVE DATA CHART						
NO	ANGLE	RADIUS	ARC	TAN	CHORD	CH. BEARING
A	10° 31' 26"	1457.39'	267.69'	134.24'	267.31'	S49° 53' 47" E

COURSE NO.	BEARING	DISTANCE
1	S47° 12' 05" E	113.41'
2	S55° 09' 30" E	321.90'
3	S53° 14' 57" E	150.08'
4	S58° 01' 15" E	100.12'
5	S49° 47' 04" E	160.16'
6	S50° 23' 55" E	231.33'
7	S32° 44' 13" E	289.14'
8	S22° 47' 30" E	351.12'
9	S16° 43' 20" E	245.05'
10	S11° 35' 03" E	195.36'
11	S03° 08' 20" E	146.80'
12	S02° 16' 30" W	84.53'
13	S82° 56' 00" W	580.00'
14	S82° 52' 00" W	481.60'
15	S86° 07' 00" W	215.98'
16	S88° 03' 00" W	193.85'
17	S76° 41' 00" W	459.60'
18	S33° 28' 00" W	694.00'
19	N48° 55' 37" W	145.71'
20	N22° 50' 00" W	103.00'
21	N13° 19' 28" E	195.25'
22	N01° 25' 56" E	200.00'
23	N02° 51' 45" W	200.25'
24	N22° 14' 56" E	237.70'
25	N35° 13' 03" E	104.00'
26	N22° 48' 58" E	314.60'
27	N53° 28' 48" E	133.60'
28	N27° 17' 35" W	206.00'
29	N27° 17' 35" W	110.54'
30	N36° 27' 25" E	409.00'
31	N22° 47' 10" E	238.40'
32	N06° 37' 45" E	444.69'
33	S89° 15' 51" E	44.00'
34	N59° 21' 47" E	317.50'

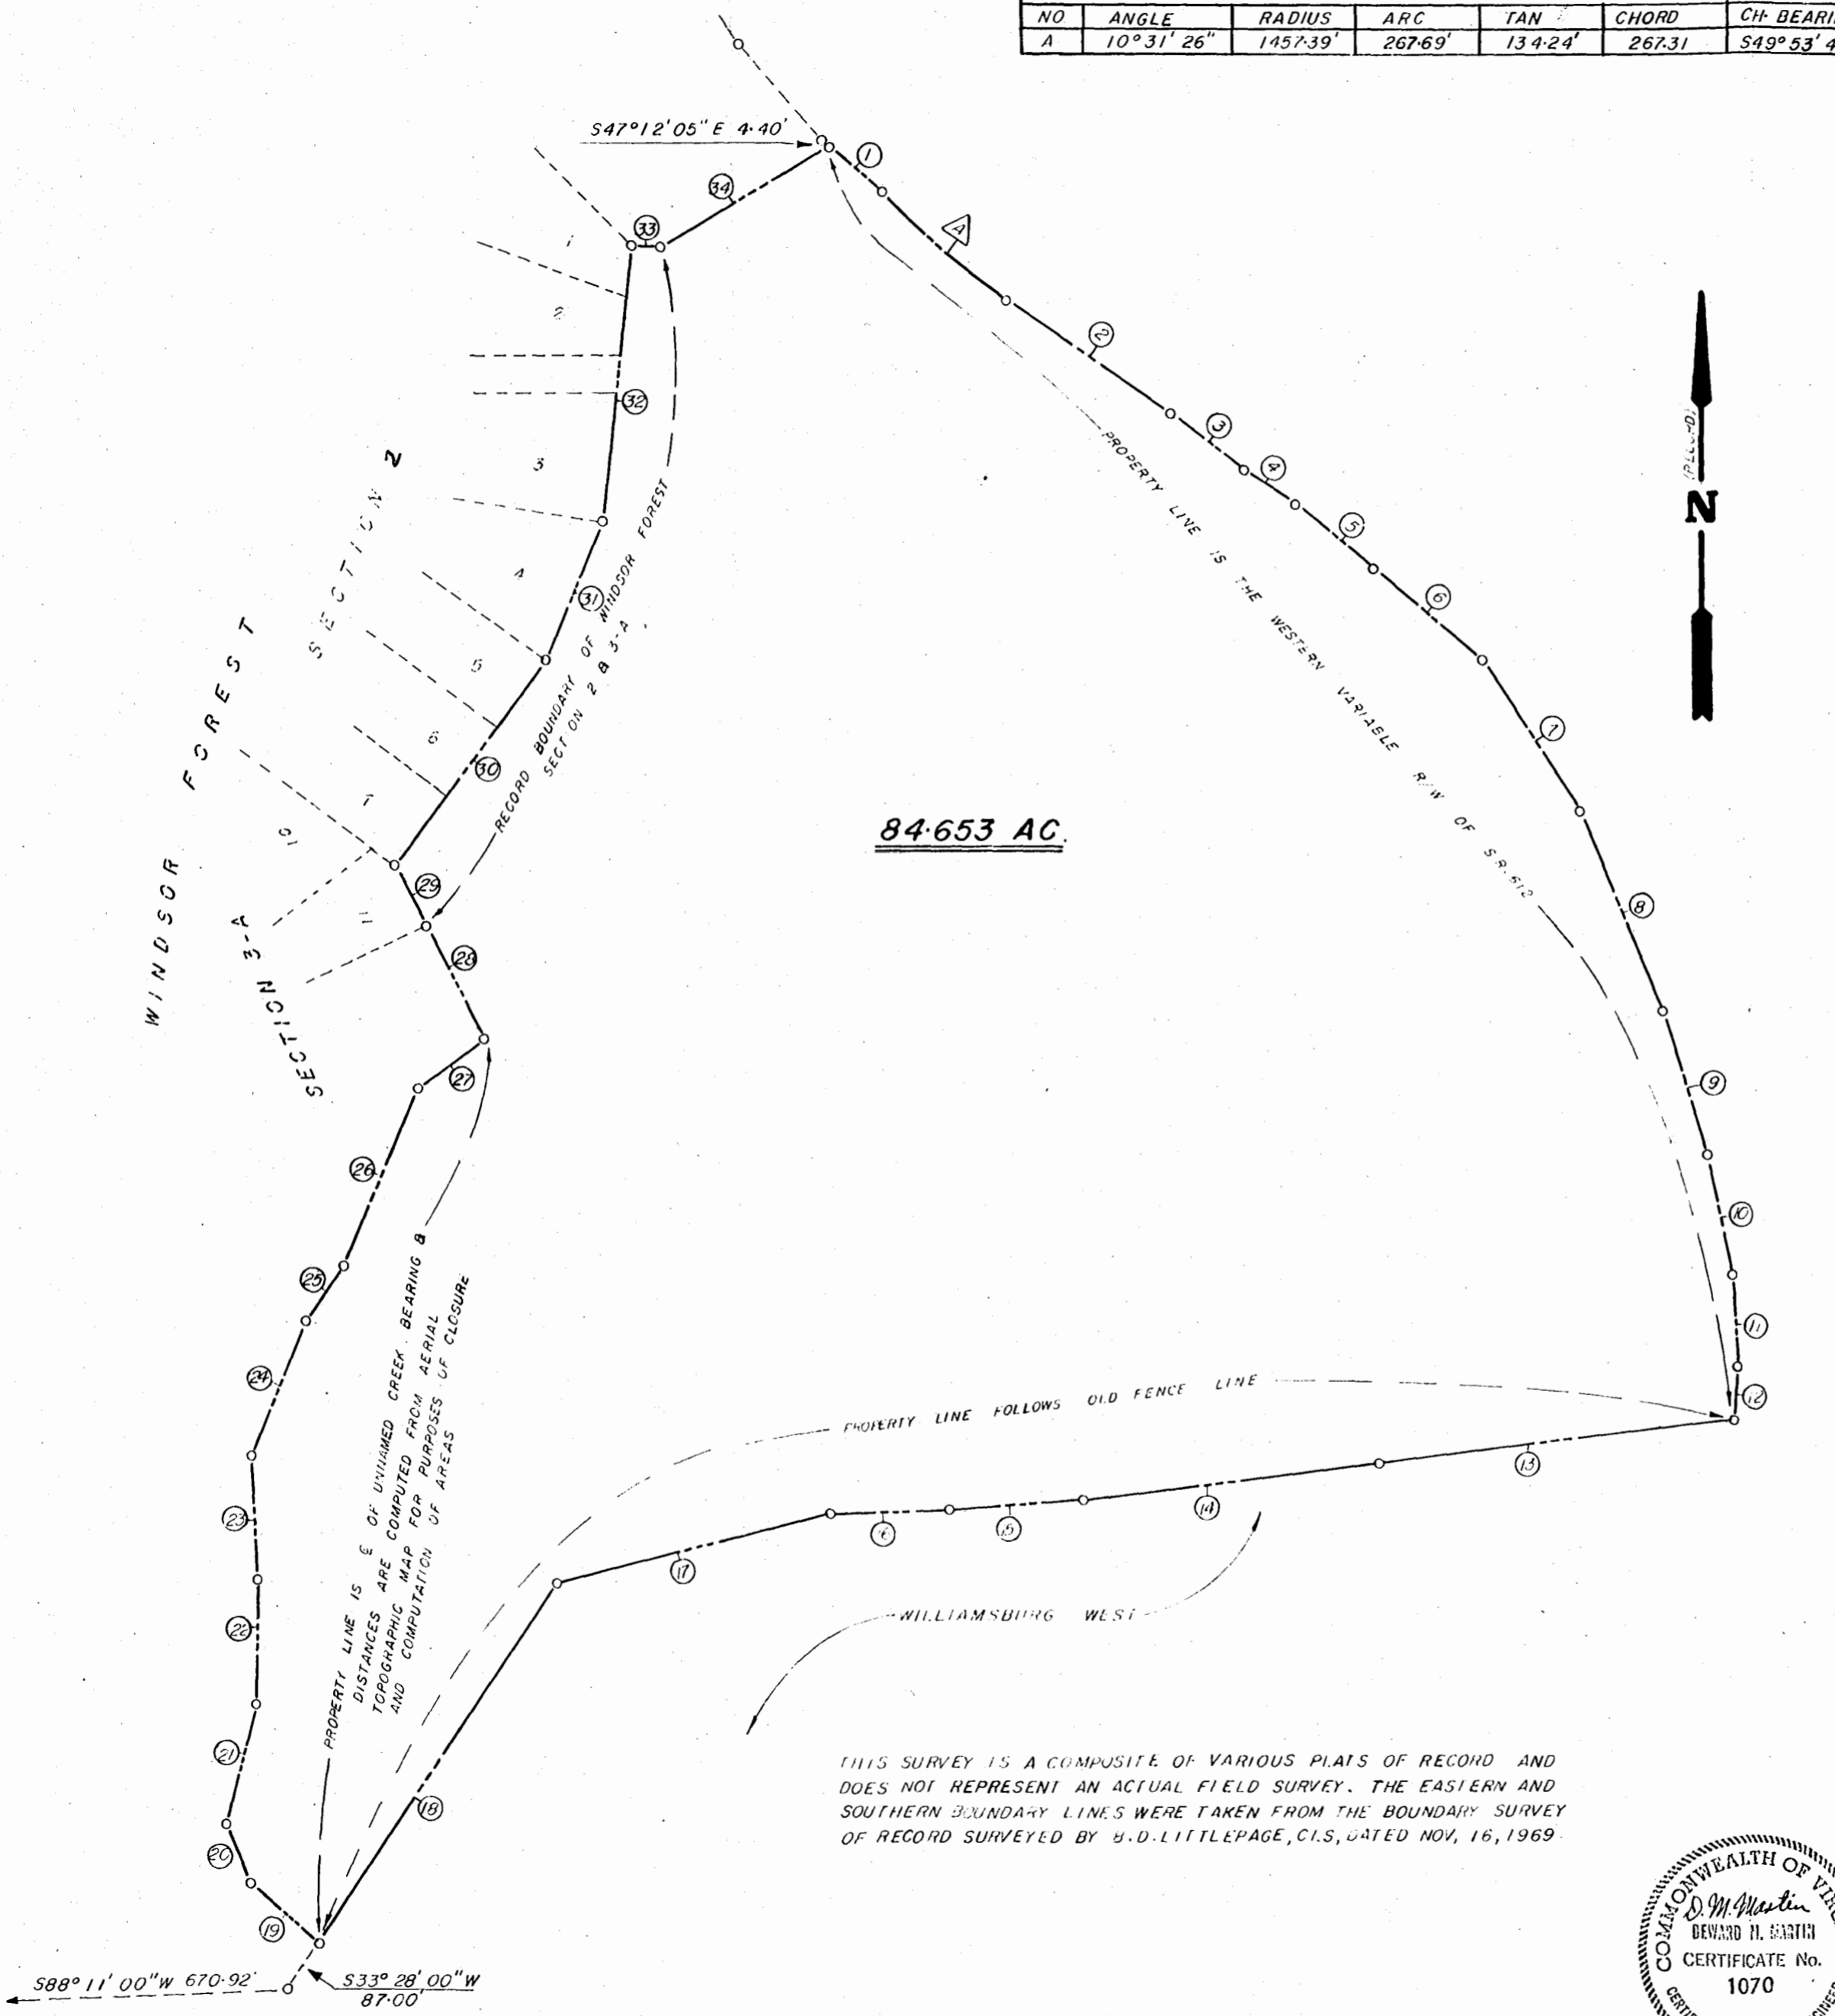

DEWARD M. MARTIN & ASSOCIATES, INC.
ENGINEERS, PLANNERS & SURVEYORS
P.O. BOX 523, TOANO, VIRGINIA 23168

PLAT OF A
PORTION OF THE MEADOWFIELD TRACT
STANDING IN THE NAME OF
ROBERT S HORNSBY
POWHATAN MAGISTERIAL DISTRICT

JAMES CITY COUNTY VIRGINIA

DES R.S.P.	JOB NO 6951-13	
DRWN R.S.P.	DATE MAY, 1974	SHEET NO 1
APP D.M.M.	SCALE 1" = 200'	OF SHEETS