


THIS PLAT IS APPROVED BY THE UNDERSIGNED IN ACCORDANCE WITH EXISTING SUBDIVISION REGULATIONS AND MAY BE COMMITTED TO RECORD.

SIGNED Chas. A. Cowley  
 DATE August 9, 1974

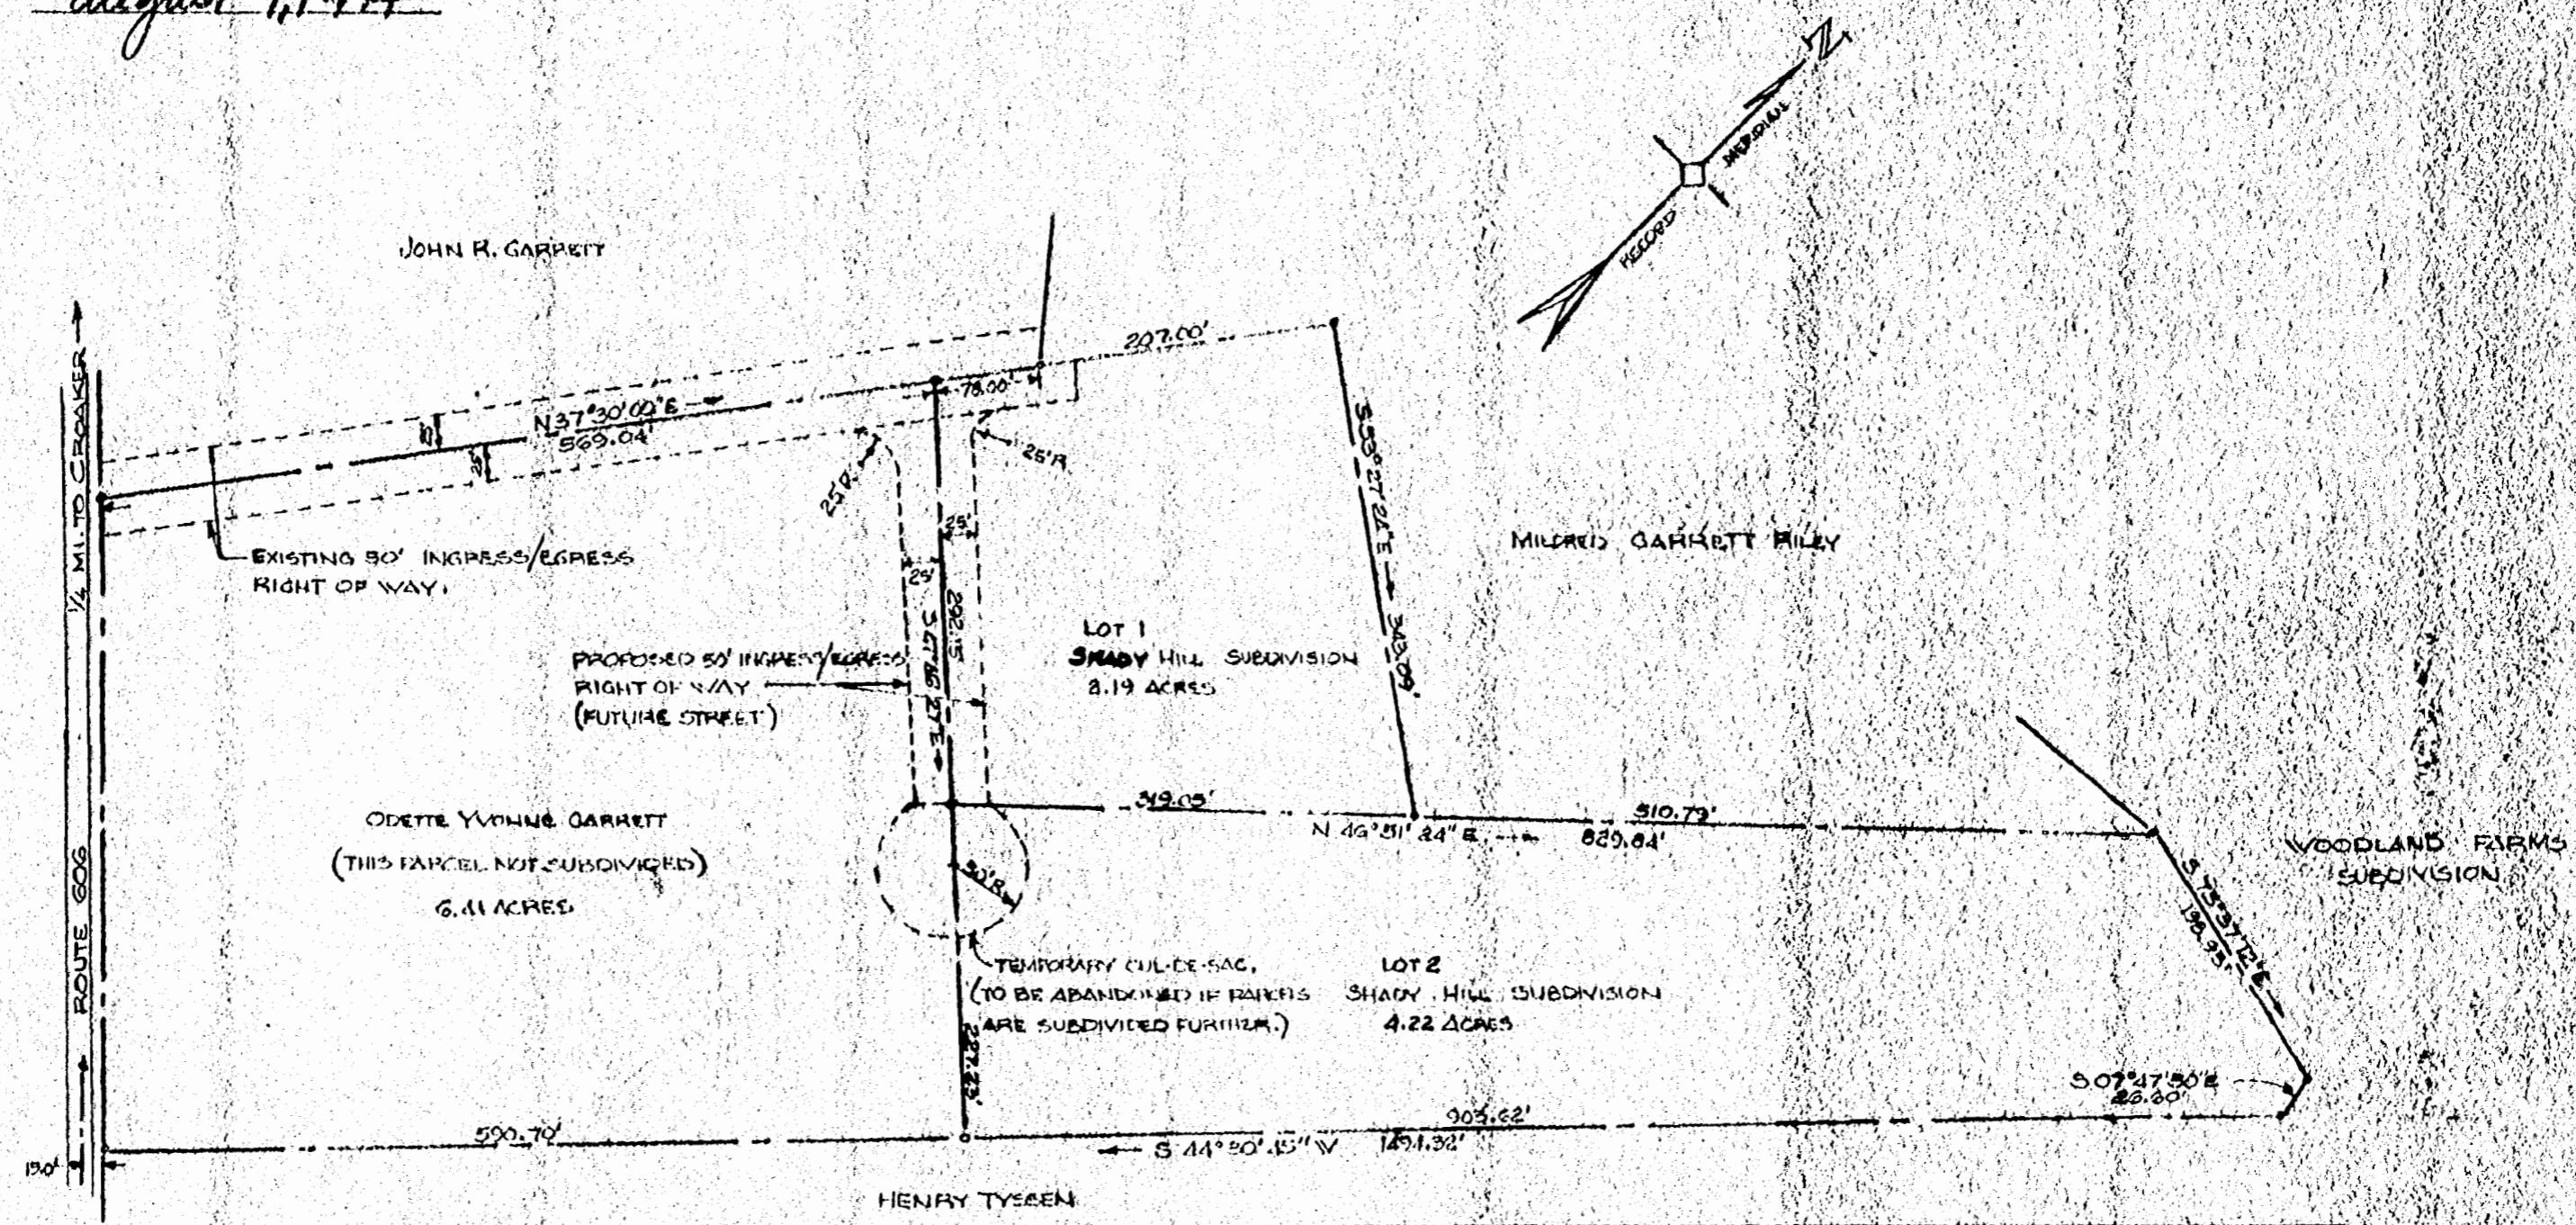

THE SUBDIVISION OF LAND AS SHOWN ON THIS PLAT IS WITH THE FREE CONSENT AND IN ACCORDANCE WITH THE DESIRE OF THE UNDERSIGNED OWNERS.

Melvin C. Garrett, Jr.  
Mildred A. Garrett  
Mary R. Miller  
Charles S. Miller


**SHADY HILL SUBDIVISION**  
 PLAT SHOWING THE PROPOSED SUBDIVISION OF THE LAND OF MELVIN C. GARRETT, JR. AND ADDITIONAL LAND RESERVED FOR ACCESS & FUTURE STREET.  
 SCALE 1" = 100'  
 AUGUST 8, 1974  
 JAMES CITY COUNTY, VIRGINIA

STATE OF VIRGINIA  
 COUNTY OF JAMES CITY, TO WIT:

I, William Paul Cowley, A NOTARY PUBLIC, IN AND FOR THE COUNTY AND STATE AFORESAID, DO CERTIFY THAT THE PERSONS WHO SIGNED THE ABOVE CERTIFICATE, HAVE ACKNOWLEDGED THE SAME BEFORE ME IN MY COUNTY AFORESAID.  
 GIVEN UNDER MY HAND AND SEAL THIS THE 9th DAY OF August 1974.

William Paul Cowley, NOTARY PUBLIC  
 MY COMMISSION EXPIRES 12/11/76

SOURCE OF TITLE:  
 THE ABOVE DESCRIBED LANDS WERE ACQUIRED BY INSTRUMENT RECORDED IN DEED BOOK 152, PAGE 742, JAMES CITY COUNTY, VIRGINIA COURT HOUSE.

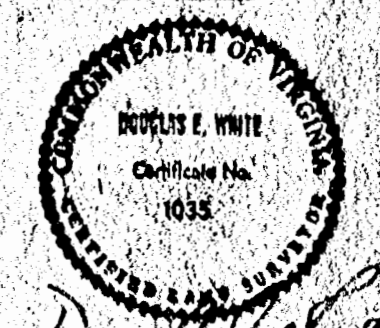

Douglas E. White