


Recorded 10/16/74  
DB 156 Page 580

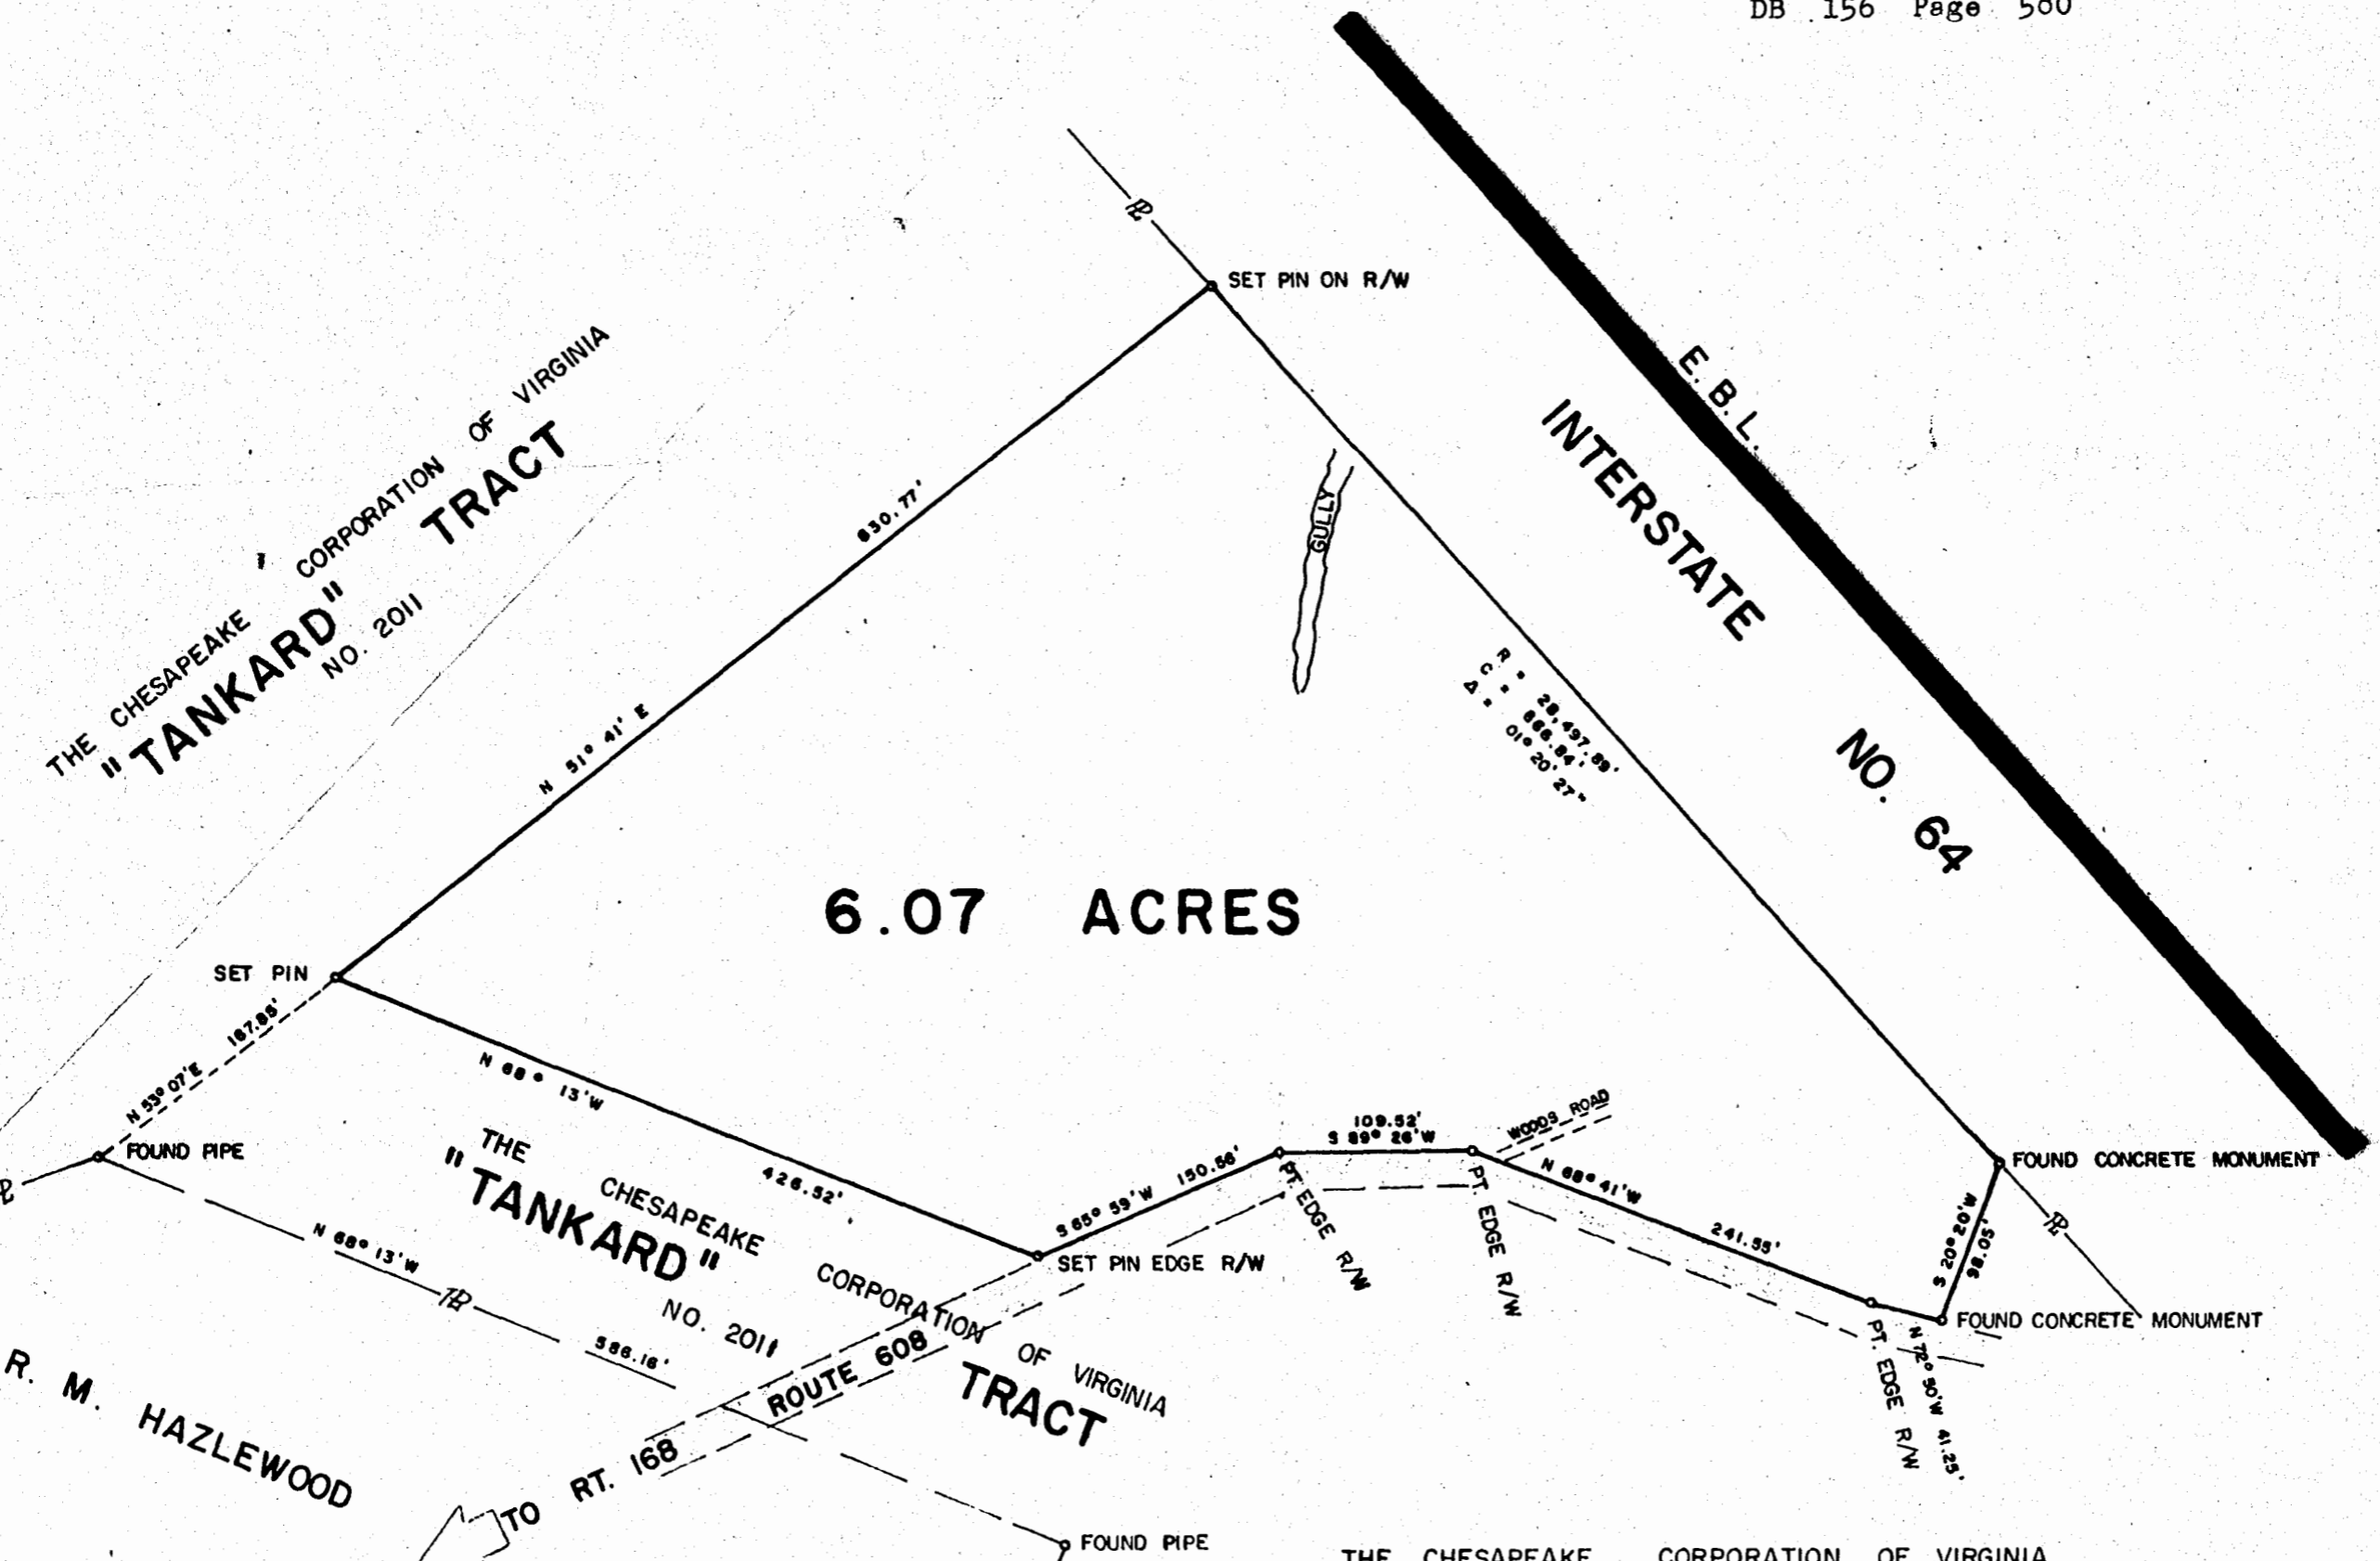

6.07 ACRES

R. M. HAZLEWOOD



THE CHESAPEAKE CORPORATION OF VIRGINIA  
"TANKARD" TRACT  
NO. 2011

This subdivision is approved by the undersigned in accordance with existing subdivision regulations and may be committed to record.

Signed *Clayton Hovey*  
Date *September 28, 1974*

### PLAT OF SURVEY

SHOWING A PARCEL CONTAINING 6.07 ACRES  
BEING A PART OF "TANKARD" TRACT

OWNED BY

THE CHESAPEAKE CORPORATION OF VIRGINIA

STONEHOUSE DISTRICT  
JAMES CITY COUNTY, VIRGINIA

SCALE: 1" = 100'  
AUGUST 20, 1974

