

Recorded 10/22/74
DB 156 Page 721

NOTE: R-W LINES BASED ON
SURVEY BY V.D. McMANUS
9-24-60


NOTE:

WE THE UNDERSIGNED DO HEREBY
AGREE THAT THE CHANGES IN THE
EASTERN LINES ARE IN ACCORDANCE
WITH OUR DESIRES.

DATE	6-4-74	<u>Carroll W Payne</u>	TRUSTEE
DATE	6-4-74	<u>S.E. [Signature]</u>	TRUSTEE
DATE	6/10/74	<u>M. H. Stewart</u>	TRUSTEE

LIBERTY
BAPTIST
CHURCH

DATE	6/6/74	<u>W.E. Bingley</u>	W.E. BINGLEY ADJ. OWNER
------	--------	---------------------	----------------------------

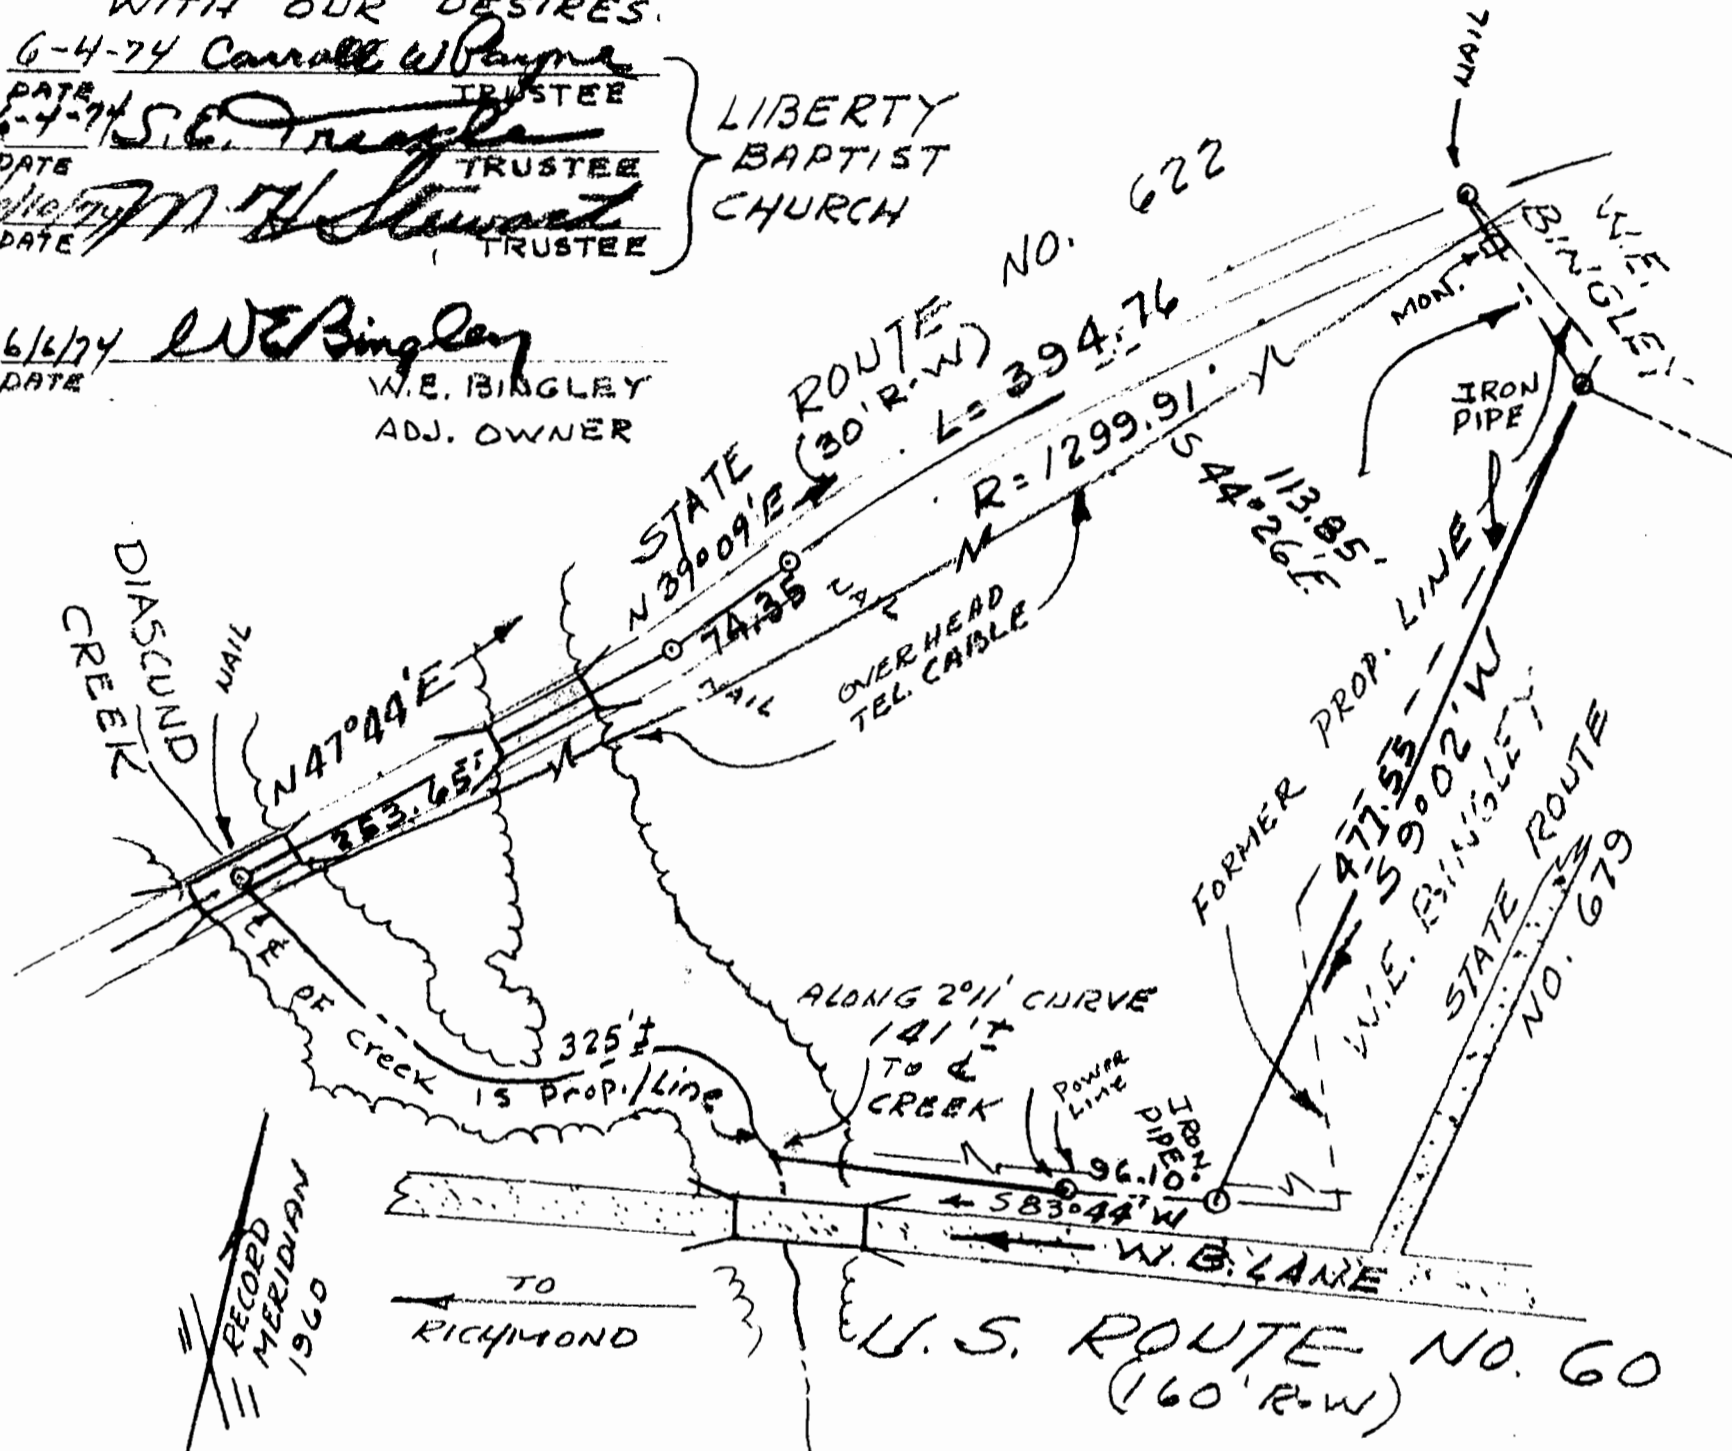

00562
00528
R. F. PYLE
CERTIFIED LAND SURVEYOR
WILLIAMSBURG VA.

SURVEY OF
A PARCEL OF LAND
STANDING IN THE NAME OF
LIBERTY BAPTIST CHURCH
STONEHOUSE DISTRICT
JAMES CITY CO. VIRGINIA
SCALE 1"=100' JUNE 1, 1974

