


Recorded 20th day of Nov. 1974  
 Chy. Order in  
 Bk. ~~25~~ No. 25, pages 99  
 D.B. No. 157, Page 438  
*Julian D. ...* Clerk

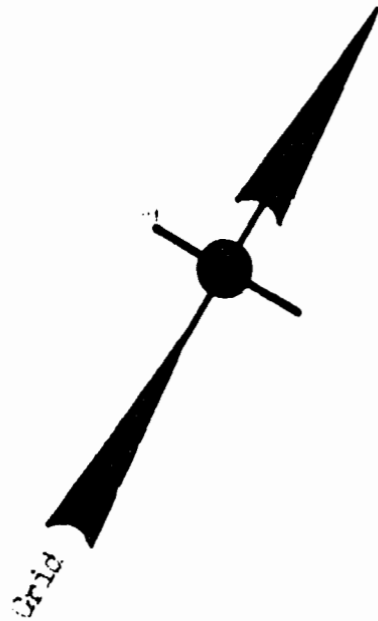

84

Was: Robert Wallace  
 Now: CITY OF NEWPORT NEWS,  
 DEPARTMENT OF PUBLIC UTILITIES,  
 LITTLE CREEK WATER PROJECT.

ROBERTS

GEORGE WHITE

*Reservoir Boundary Line*

*Slope Easement*

n79°06'40"e 227.43

n01°19'30"e 347.66

s29°46'25"e 203.13


"A" L=250.76

18.87 "B" L=125.95  
 s60°57'03" w

230' to Int. of rte. #631 & #665

Relocated: ROUTE #631  
 Formerly: ROUTE #665

50' R/W

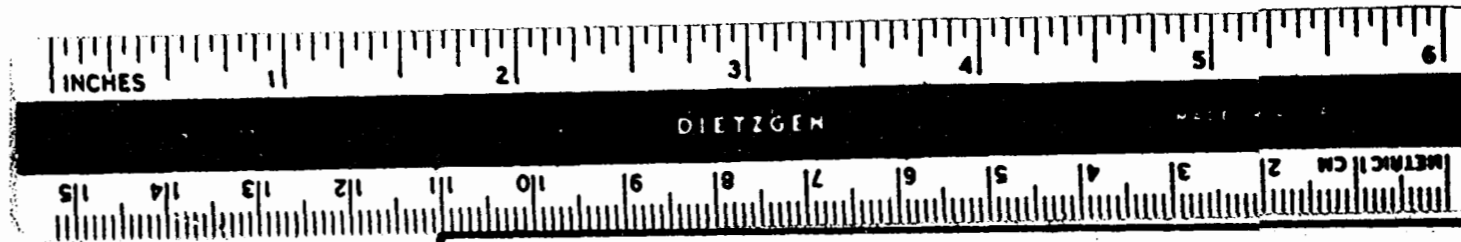

*Stephen Stephens*

NOTE:  
 Iron markers at all corners,  
 Bearings are clockwise.  
 Ref.: D.B. # 12, p. #123,  
 JCC Tax Map. #14/33  
 VDH Slope Easements =  $\frac{23}{100}$   
 AREA: 1.772 Acres.  
 CURVE DATA:  
 "A" - R=1525.00, L=250.76, I=009°25'16",  
 T= 125.66, C=250.47, CB=s56°14'25" w.  
 "B" - R=1475.00, L=125.95, I=004°53'33",  
 T= 63.01, C=125.91, CB=s58°30'13" w.

PLAT of:  
 Property of:  
 ROBERT WALLACE  
 Scale: 1" = 50'  
 Nov. 1974  
 POWHATAN DISTRICT, JAMES CITY COUNTY, VIRGINIA