


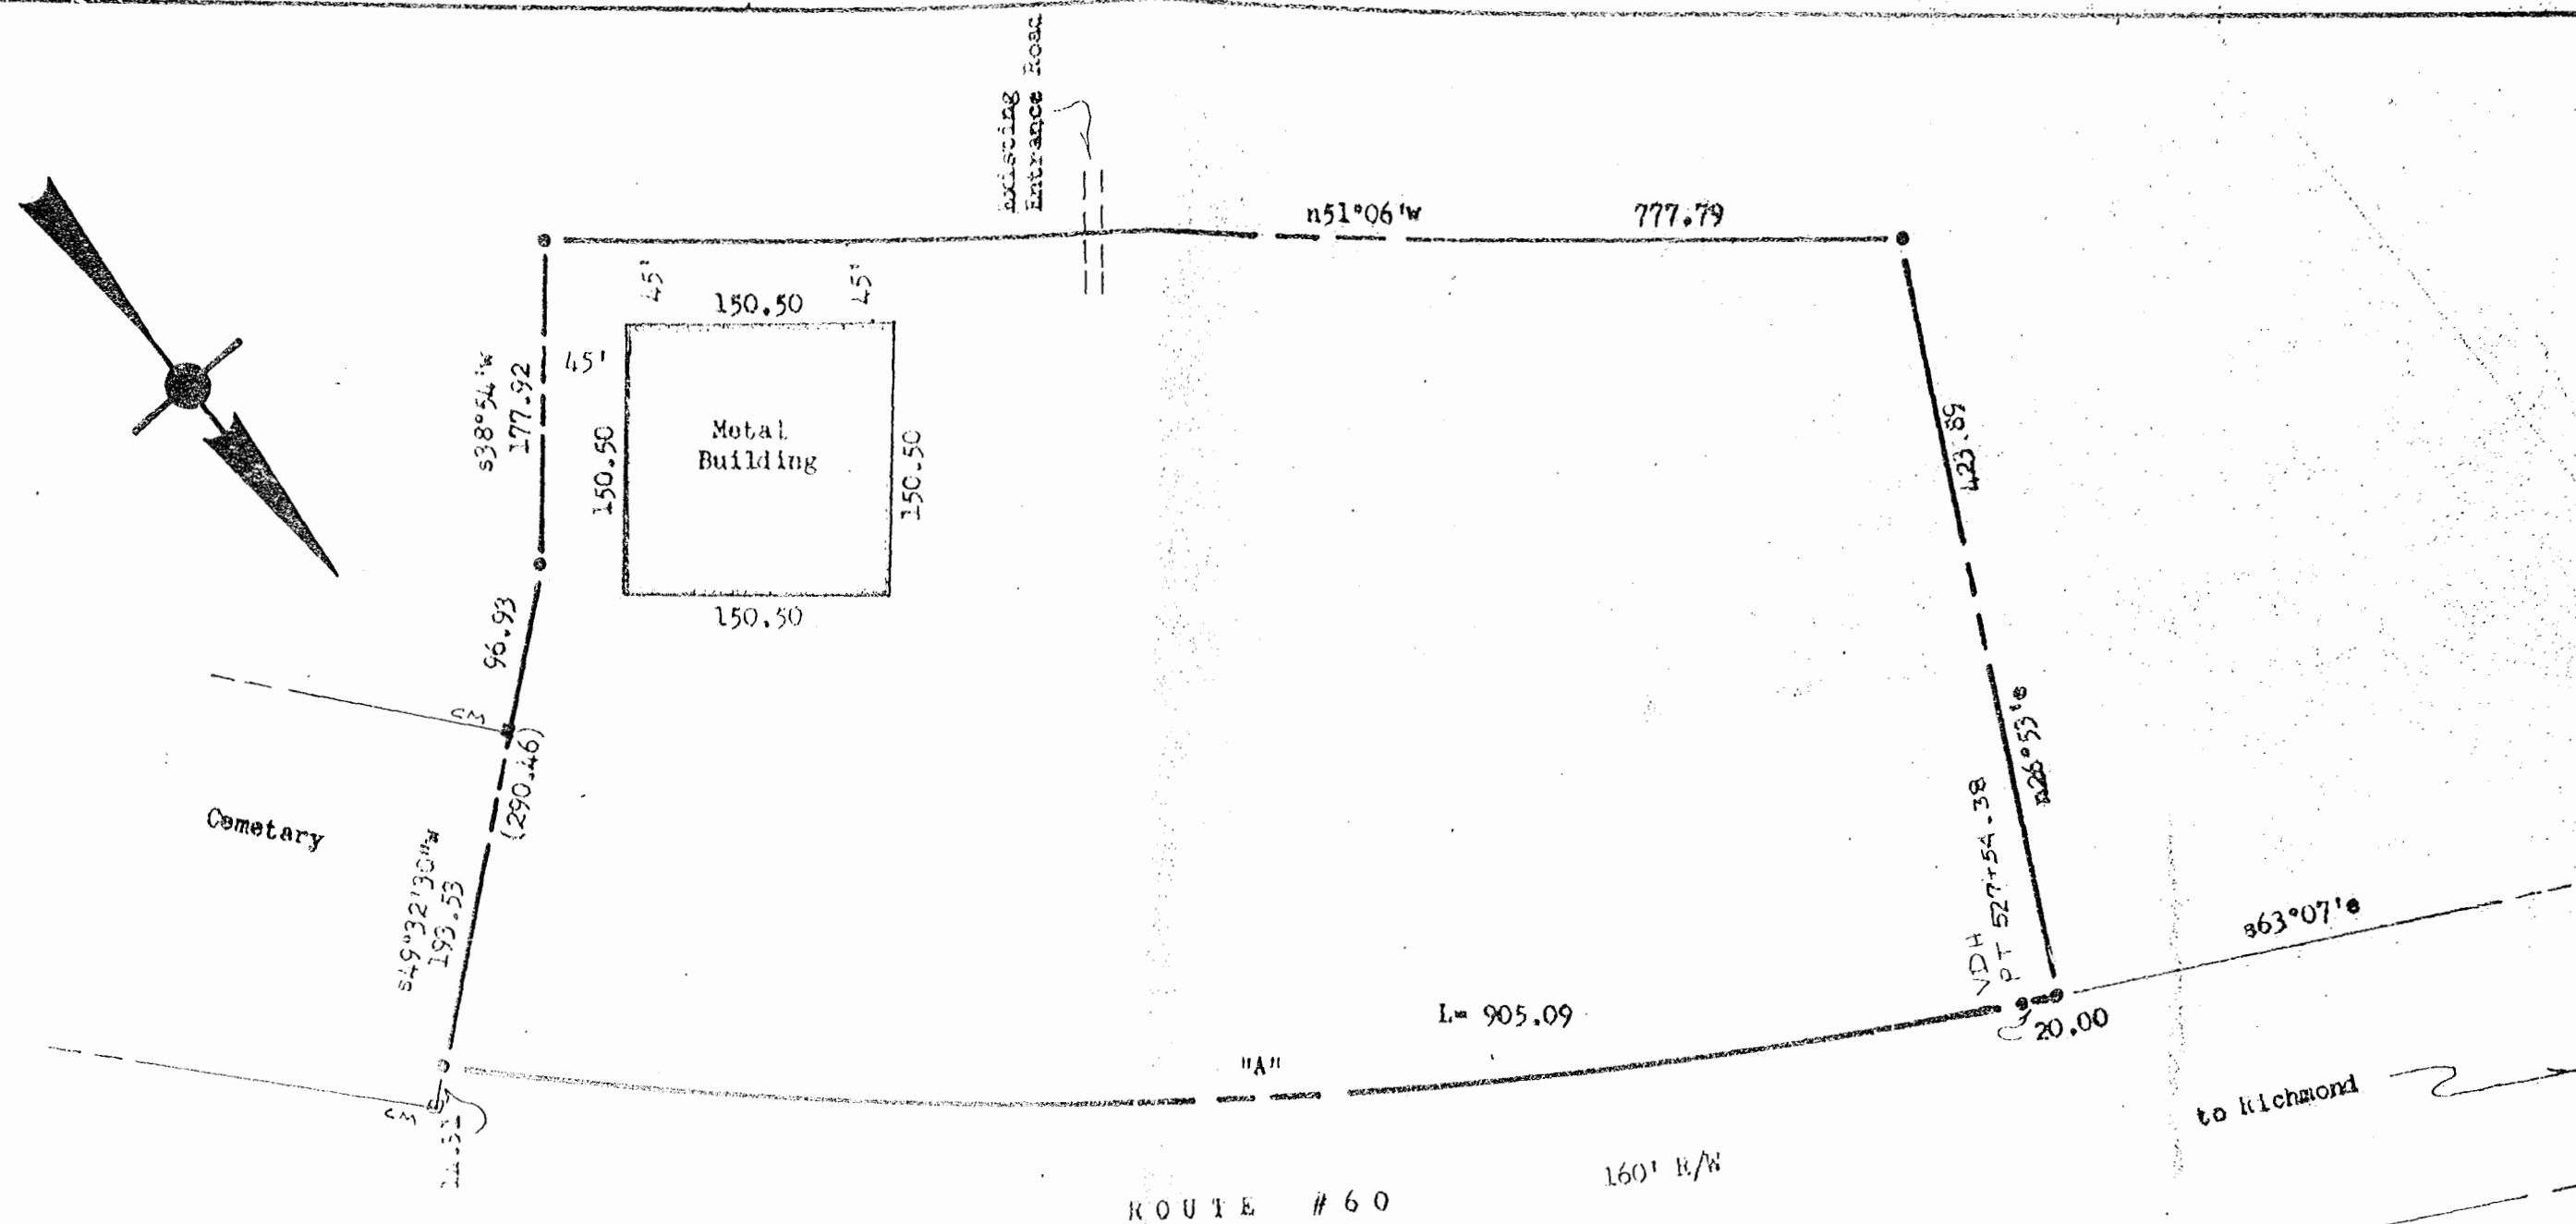

NOTES:

Iron markers at all corners except as noted,
Bearings are clockwise,
All buildings not located by this Survey

Ref.: D.B. #95, p.17,
P.B. #21, p.31,
VDH Proj. 0060-047-101-G504
P.B. 101 3n, #9 & #10.

Area: 3.936 Acres

Curve "A"

R=2824.79, L=905.09, I=018-21-30,
T=456.46, C=901.22, CB=53-56-15e.

Revised 7/12/74.



Stephen Stephens

Recorded 27th day of Nov. 1974
in

D.B. No. 157, pages 561

Julie C. Clever Clerk

This subdivision is approved by the
undersigned in accordance with
existing subdivision regulations and
may be committed to record.

Signed

Date

Craig A. Conley
November 15, 1974

Plat of Part of
"RATCLIFFE"
Part of Property of
JOHN B. BARNETT, SR.

To be CONVEYED to
BARNETT DEVELOPMENT COMPANY

Scale: 1" = 100'

May 1974

POWHATAN DISTRICT, JAMES CITY COUNTY, VIRGINIA

Job #1060