

Recorded 3rd day of Feb. 1975
in
D. B. No. pages
Sublette C. DeLoach Clerk

ENGINEER & SURVEYOR'S CERTIFICATE

I hereby certify that to the best of my knowledge and belief, all of the requirements of the Board of Supervisors and ordinances of the county of James City, Virginia, regarding the platting of subdivisions within the county have been complied with.

Given under our hands this 7th day of Feb. 1975



STATE of VIRGINIA, COUNTY of JAMES CITY
Virginia H. Allshouse, a Notary Public

do certify that the persons whose names are signed to the foregoing writing have acknowledged the same before me in my city and state aforesaid.
Given under my hand this 1st day of Feb., 1975
My commission expires August 16, 1976

STATE of VIRGINIA, COUNTY of JAMES CITY

In the clerk's office of the circuit court for the county of James City the 13th day of Feb. 1975

The map shown hereon was presented and admitted to the record as the law directs

Teste: Clerk
Plat Book 32 Page

CERTIFICATE of APPROVAL

This subdivision is approved by the undersigned in accordance with existing zoning regulations and is hereby recorded.

Chas H. Conley
February 12, 1975

A PLAT OF SUBDIVISION OF PROPERTY
STANDING IN THE NAME OF

AMOS CHRISTIAN

LOCATED IN ROBERTS DISTRICT

JAMES CITY COUNTY


VIRGINIA

Scale: 1" = 30'

Nov. 15, 1974

DEWARD M. MARTIN & ASSOCIATES, INC.
ENGINEERS, PLANNERS & SURVEYORS

P.O. BOX 68, TOANO, VIRGINIA 23168

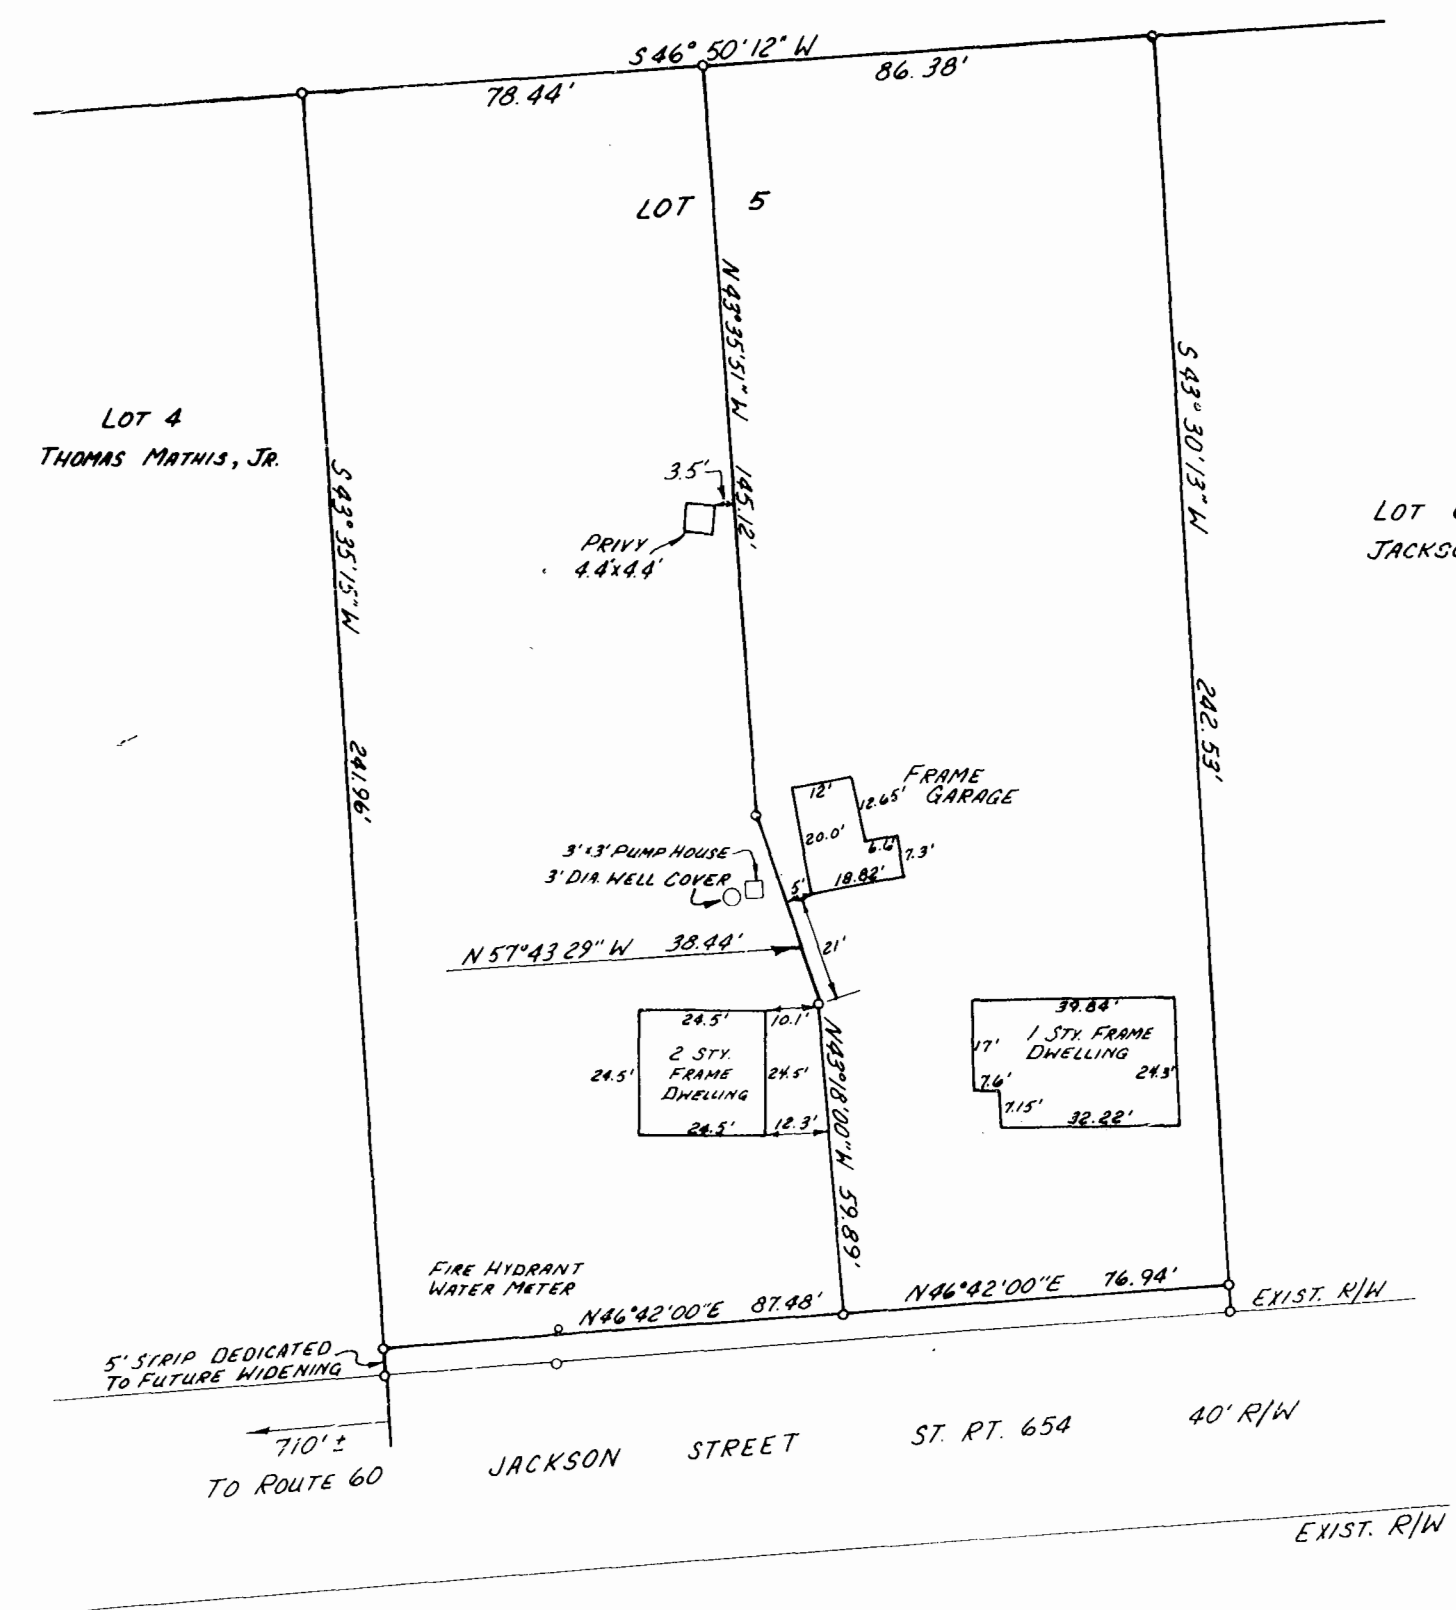

REFERENCES:
DEED BOOK 40,
PAGE 478.
PLAT BOOK 9,
PAGE 37.

