


LRW

Recorded 21st day of March 1975
in
D.B. No. 157, page 157
Michelle E. Clayton (C)

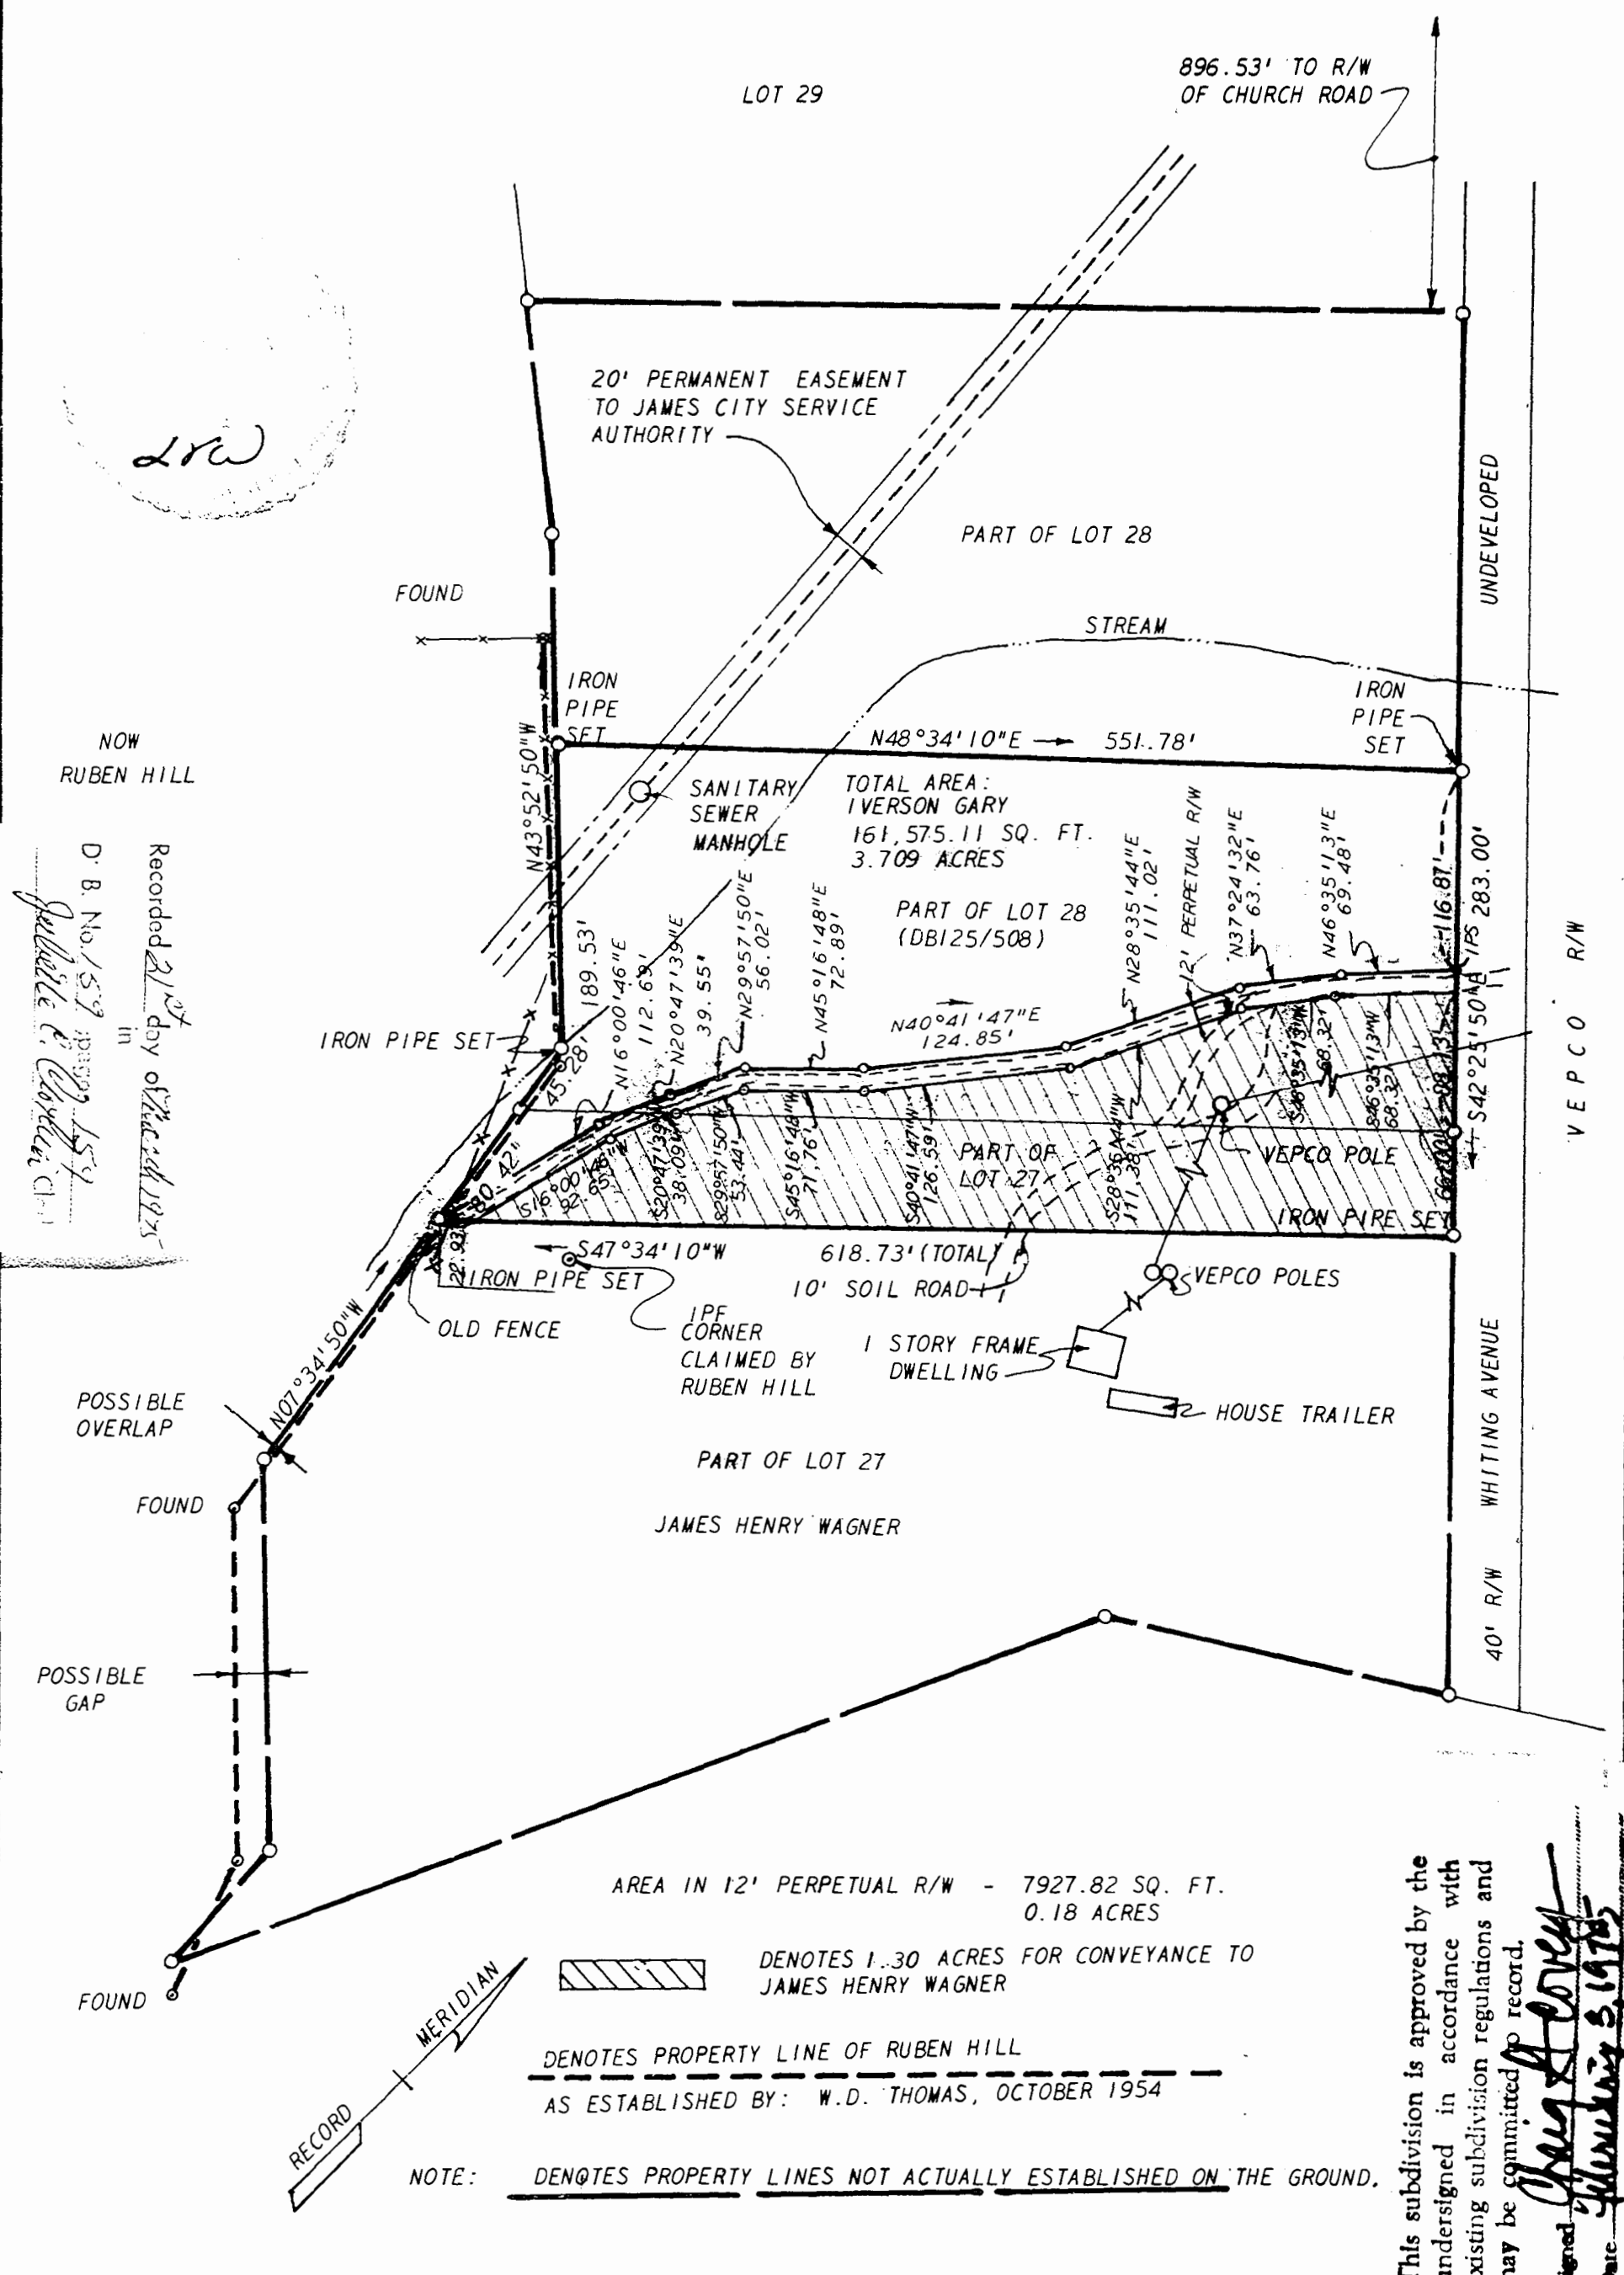

This subdivision is approved by the undersigned in accordance with existing subdivision regulations and may be committed to record.
Chris A. Cook
Date *February 3, 1975*

L. V. WOODSON & ASSOCIATES, INC.		ENGINEERS, SURVEYORS & PLANNERS, P. O. BOX 633			WILLIAMSBURG, VIRGINIA 23185	
LEGEND ° = IP = IRON PIN, □ = MON = MONUMENT, ——— PROPERTY LINE, — - — CENTERLINE, — - - EASEMENT LINE						
A SURVEY OF PART OF LOT 28 & PART OF LOT 27, ALEX HARWOOD SUBDIVISION STANDING IN THE NAME OF IVERSON GARY, JR. ET UX LYING IN ROBERTS DISTRICT, JAMES CITY COUNTY, VIRGINIA						
SCALE: 1"=100'	REF: PB9/37	CLOSURE	J. O. 1634	DATE SEPTEMBER 16, 1974		AREA 3.709 AC.

REV: NOVEMBER 1, 1974
NOVEMBER 12, 1974