


Recorded 27 day of August
in

D. B. No. 162, pages 518

Juliette C. Clothier Clerk
W. S. M. Foley, Reg. Clerk

RECORD
MERIDIAN

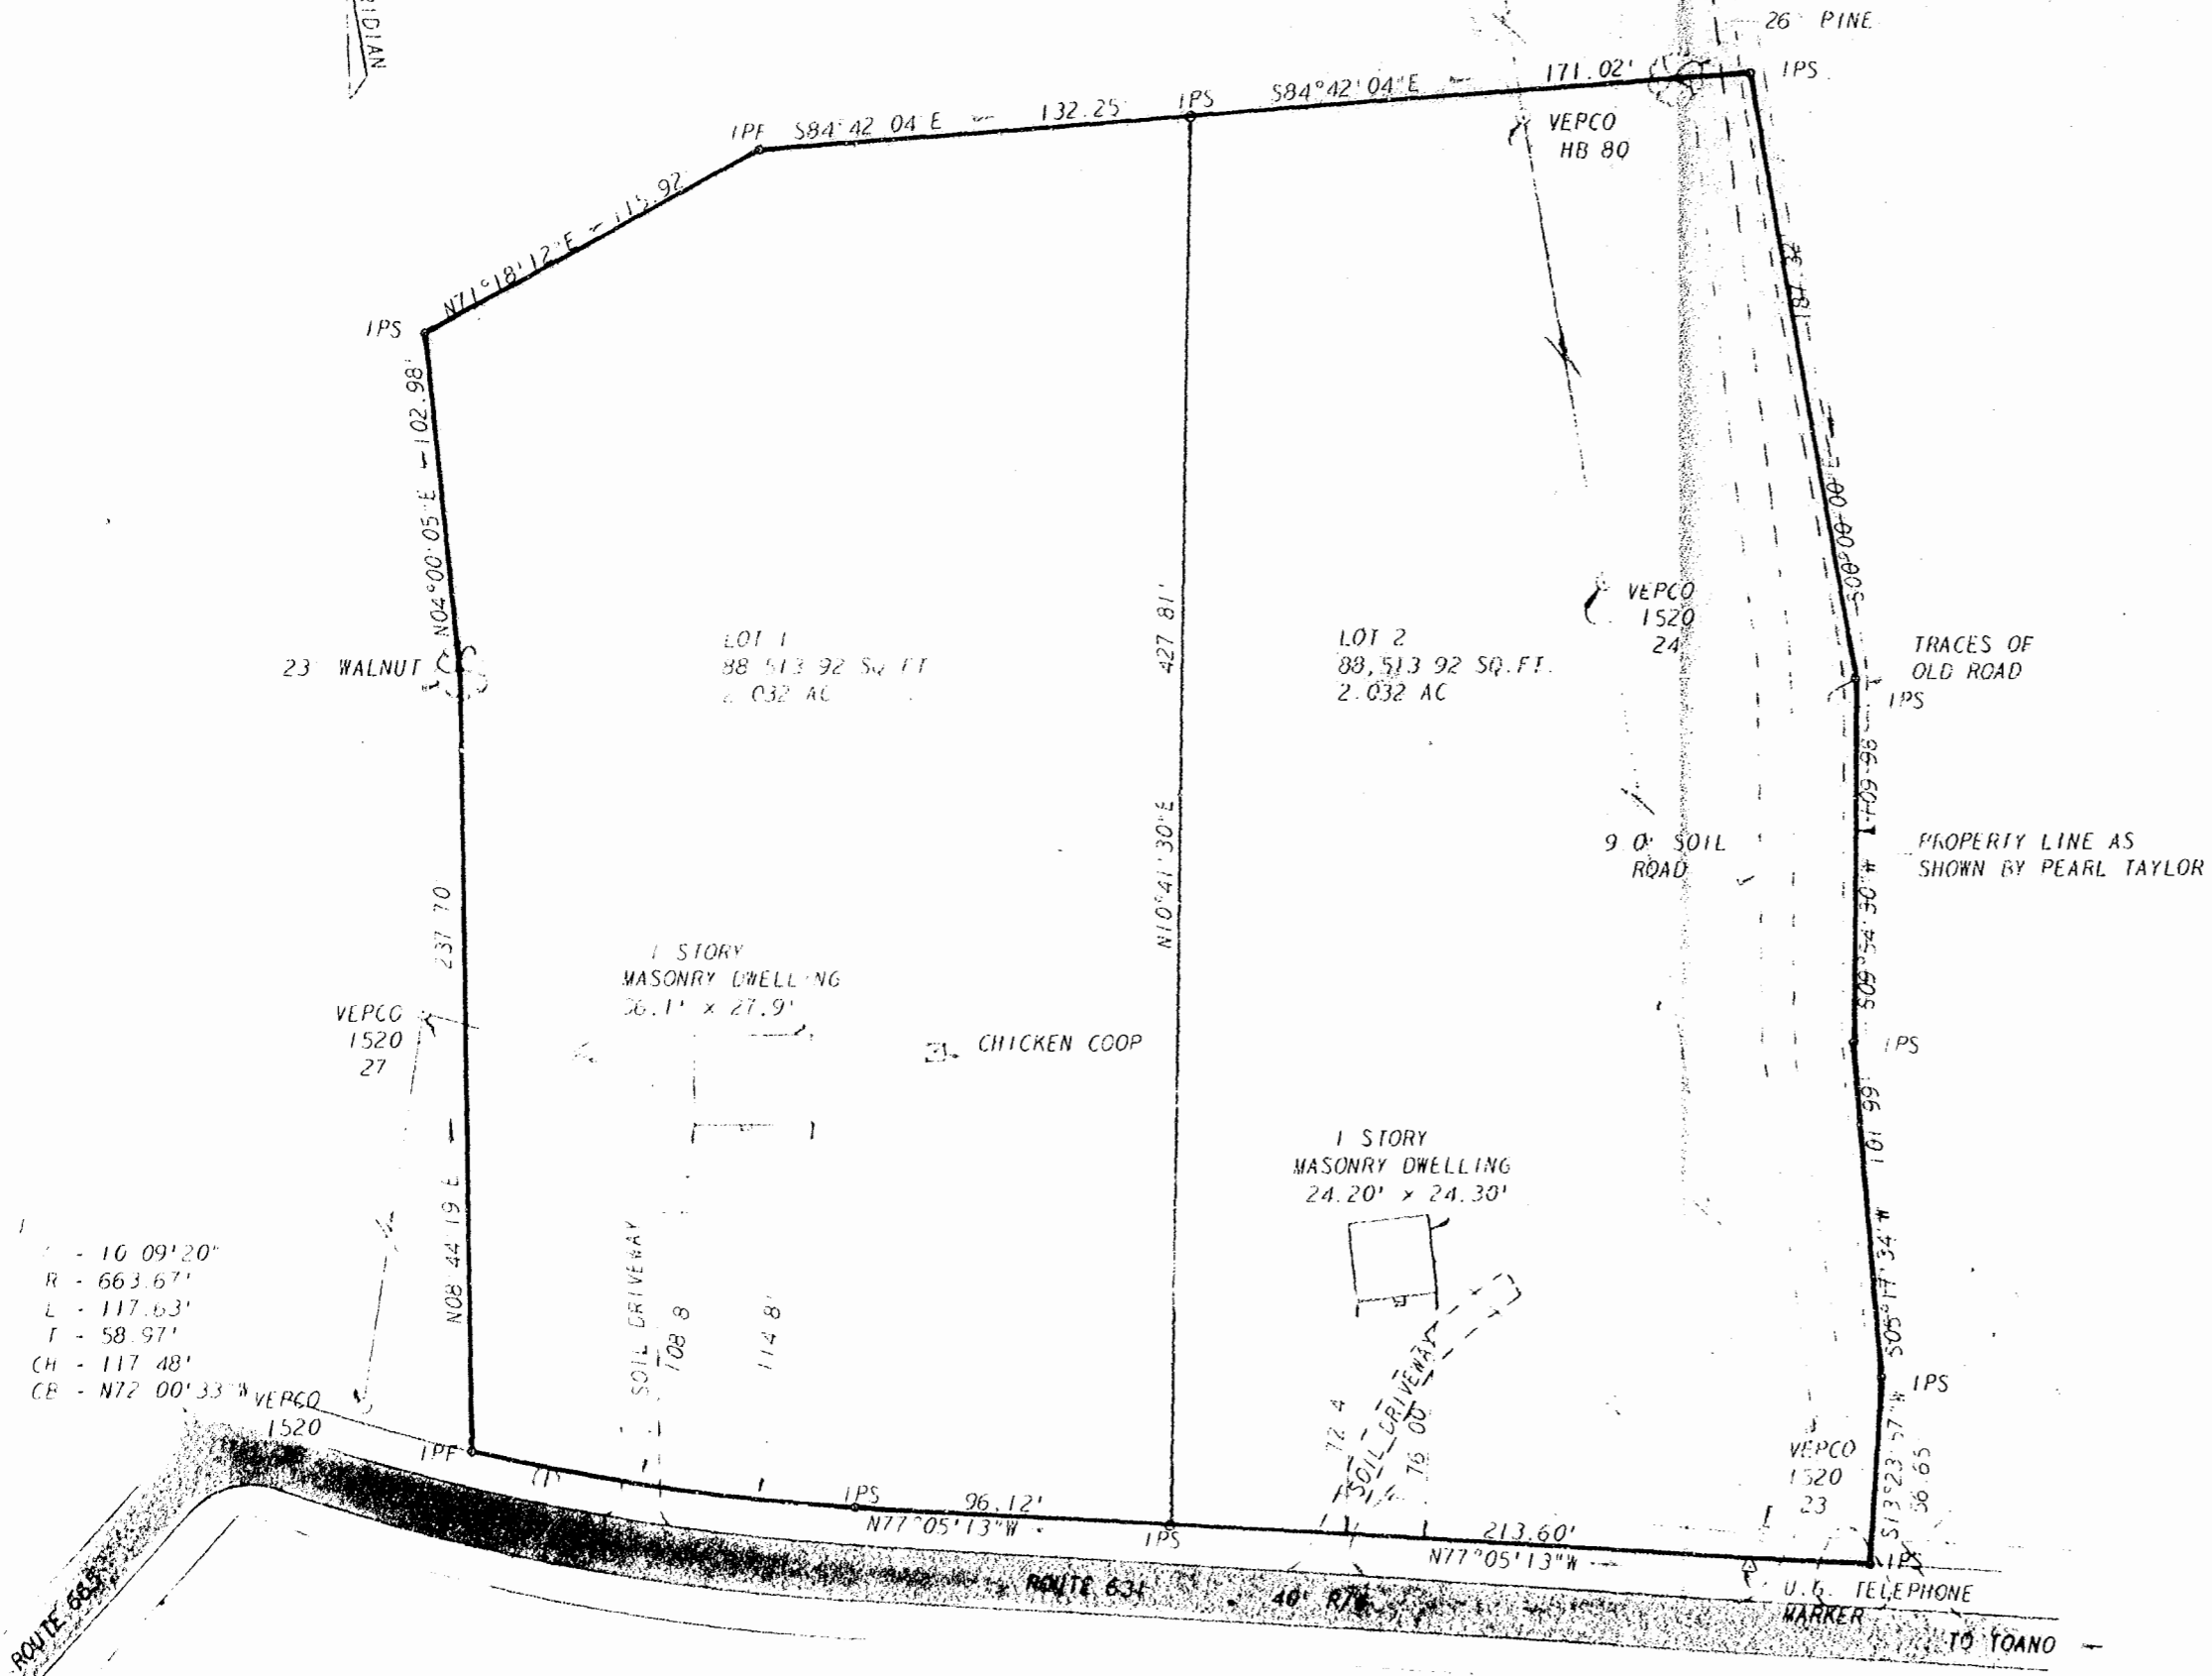

- C - 16 09' 20"
- R - 663.67'
- L - 117.63'
- T - 58.97'
- CH - 117.48'
- CB - N72°00'33" W

This subdivision is approved by the undersigned in accordance with existing subdivision regulations and may be committed to record.

Signed *Walter H. Covey*
Date *August 4, 1974*

B. R. Lockyer

L. V. WOODSON & ASSOCIATES INC.
ENGINEERS, SURVEYORS & PLANNERS
P. O. BOX 633 WILLIAMSBURG, VIRGINIA 23185

**A SUBDIVISION OF THE
ZEIUS TAYLOR ESTATE
LYING IN POWHATAN DISTRICT,
JAMES CITY COUNTY, VIRGINIA**



SCALE: 1" = 50' DWG. 1521
DATE: AUGUST 8, 1974