


Recorded 1st day of May 1975
in
D. B. No. 160 pages 374
W. C. Woodson Clerk

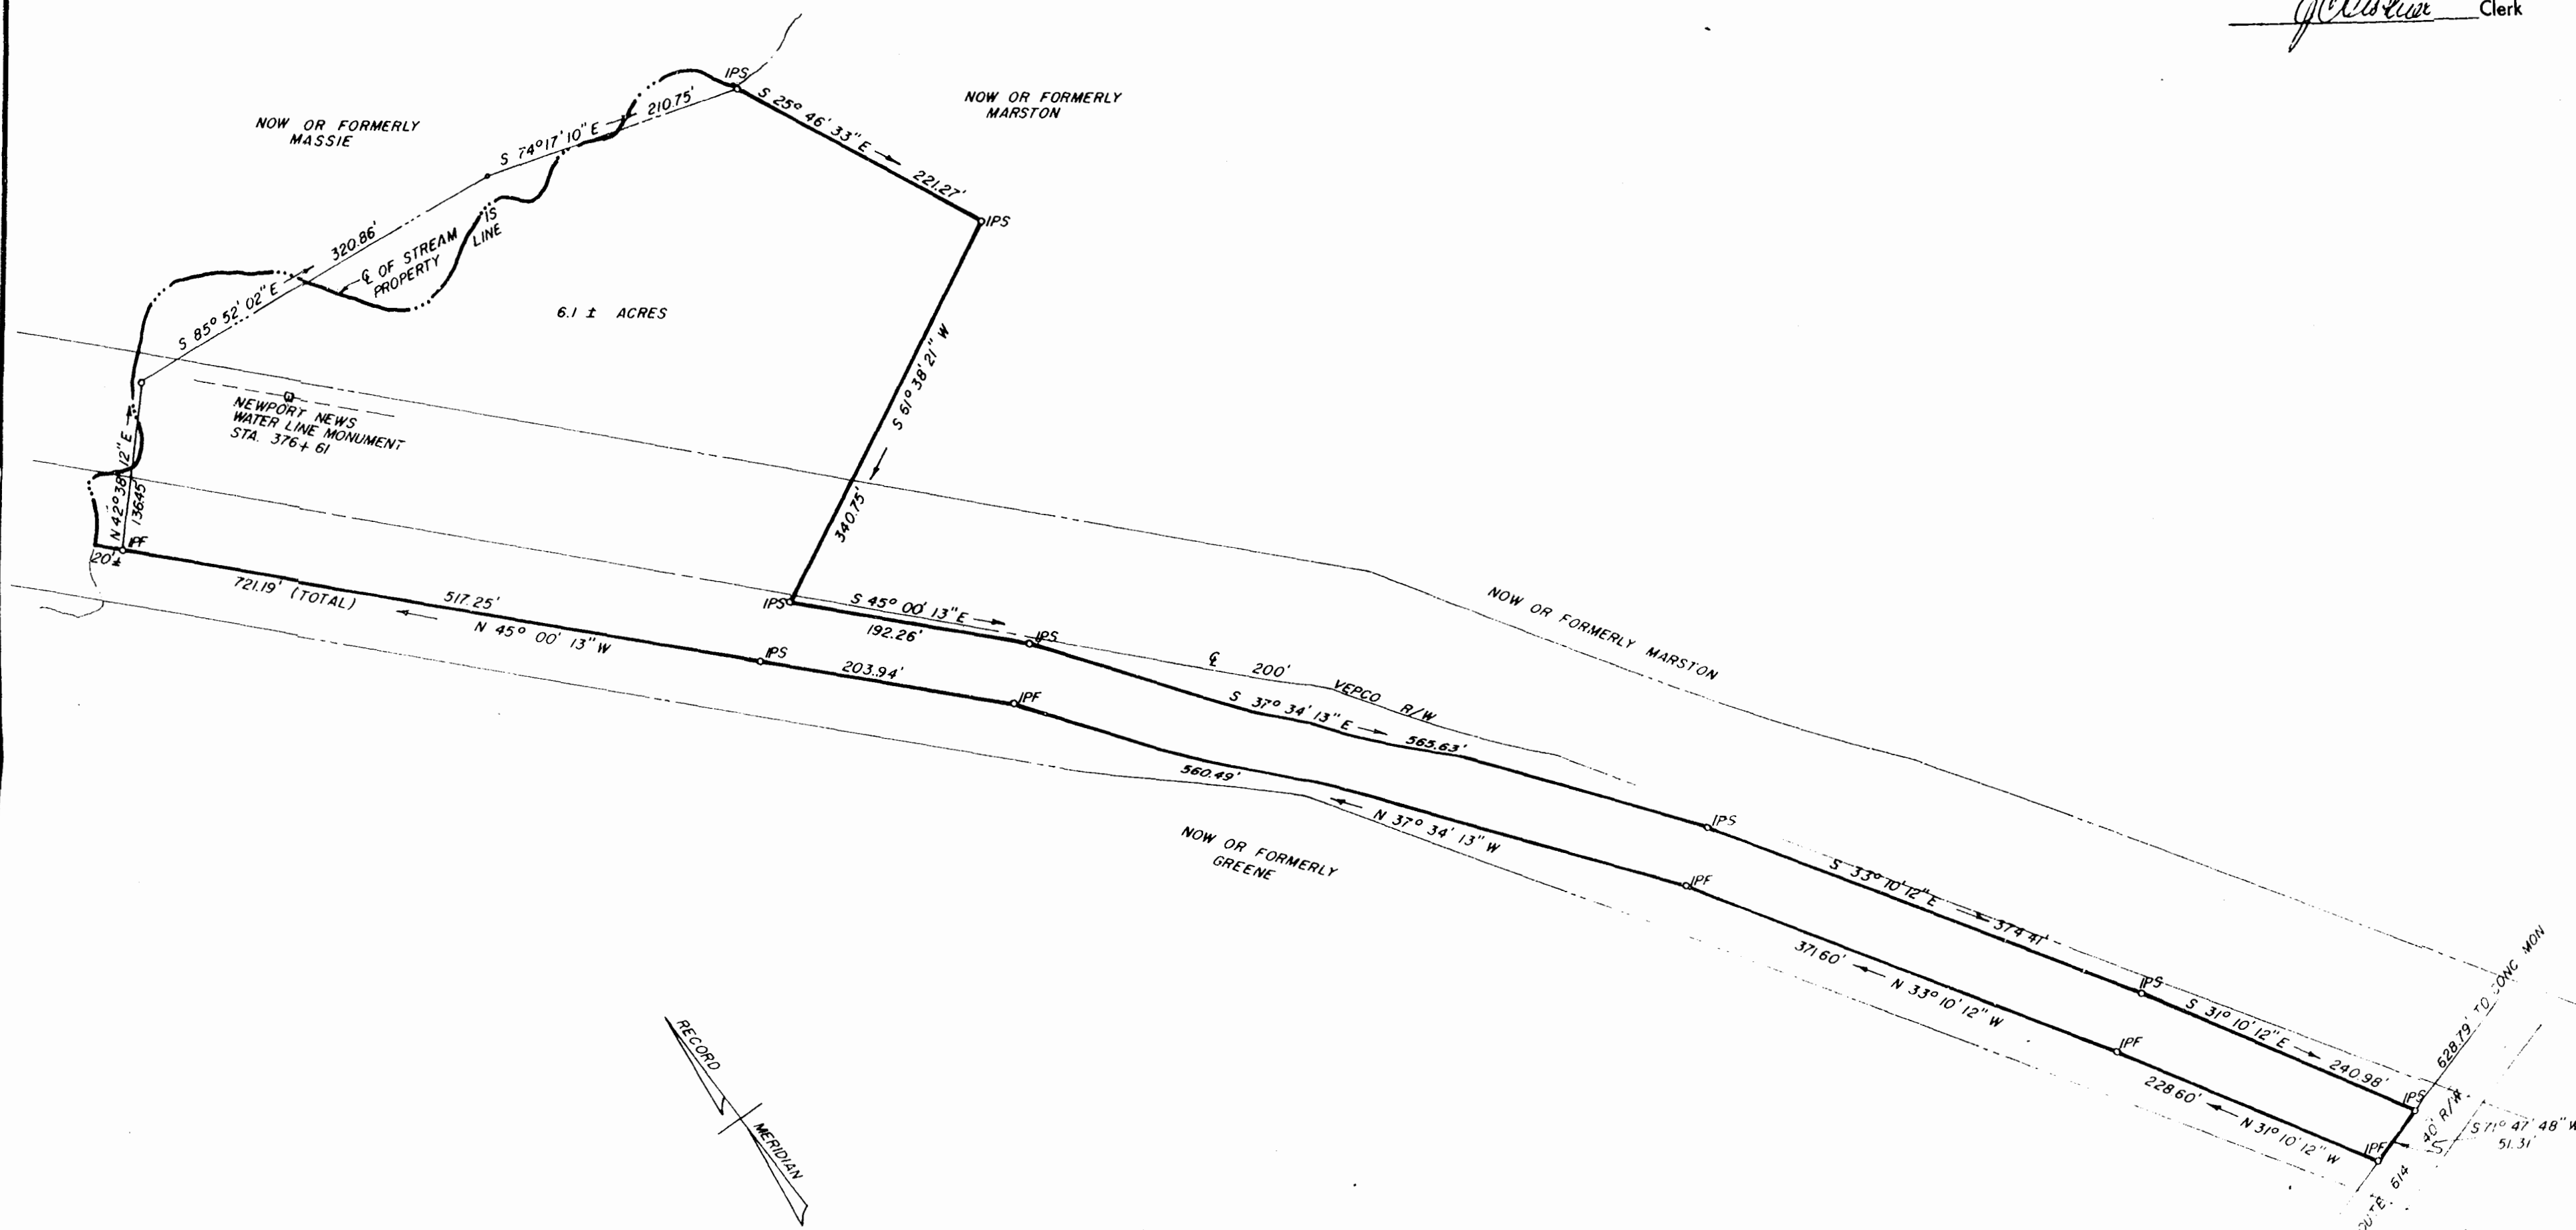

This subdivision is approved by the undersigned in accordance with existing subdivision regulations and may be submitted to record.

Signed Chris Heavey
Date April 28, 1975



WOODSON, LITTLEPAGE & D-YOUNG, INC.
ENGINEERS, SURVEYORS & PLANNERS
P. O. DRAWER FIVE WILLIAMSBURG, VIRGINIA

**A SURVEY OF 6.10 ± ACRES OF LAND
FOR CONVEYANCE TO
WILLIAM & ELSIE MULLEN
LYING IN POWHATAN DISTRICT,
JAMES CITY COUNTY, VIRGINIA**

SCALE 1" = 100'
DATE APRIL 21, 1975

DWG 2077