

This DIVISION of: A PART of:
 The PROPERTY of:
 UNIVERSAL DEVELOPMENT CORPORATION:
 And recorded in: D.B. #127, p. #40.
 is made with the full consent and
 approval of its owners & proprietors.

James F. Love, Pres.
Robert G. Love, Asst. Pres.

JAMES CITY COUNTY, to wit:
 I, *Allen F. Love* a NOTARY PUBLIC
 for said county in VIRGINIA, do
 certify that the following persons
 have signed and acknowledged the
 same before me in the county and
 state aforesaid.
 Given under my hand this:
 11th day of November 1975
 My commission expires:
 2 day of March 1976
 by: *Allen F. Love*

WINDY HILL TRAILER PARK


JAN RAE CIRCLE

WINDY HILL TRAILER PARK

WINDY HILL TRAILER PARK

CIRCLE

JAN RAE

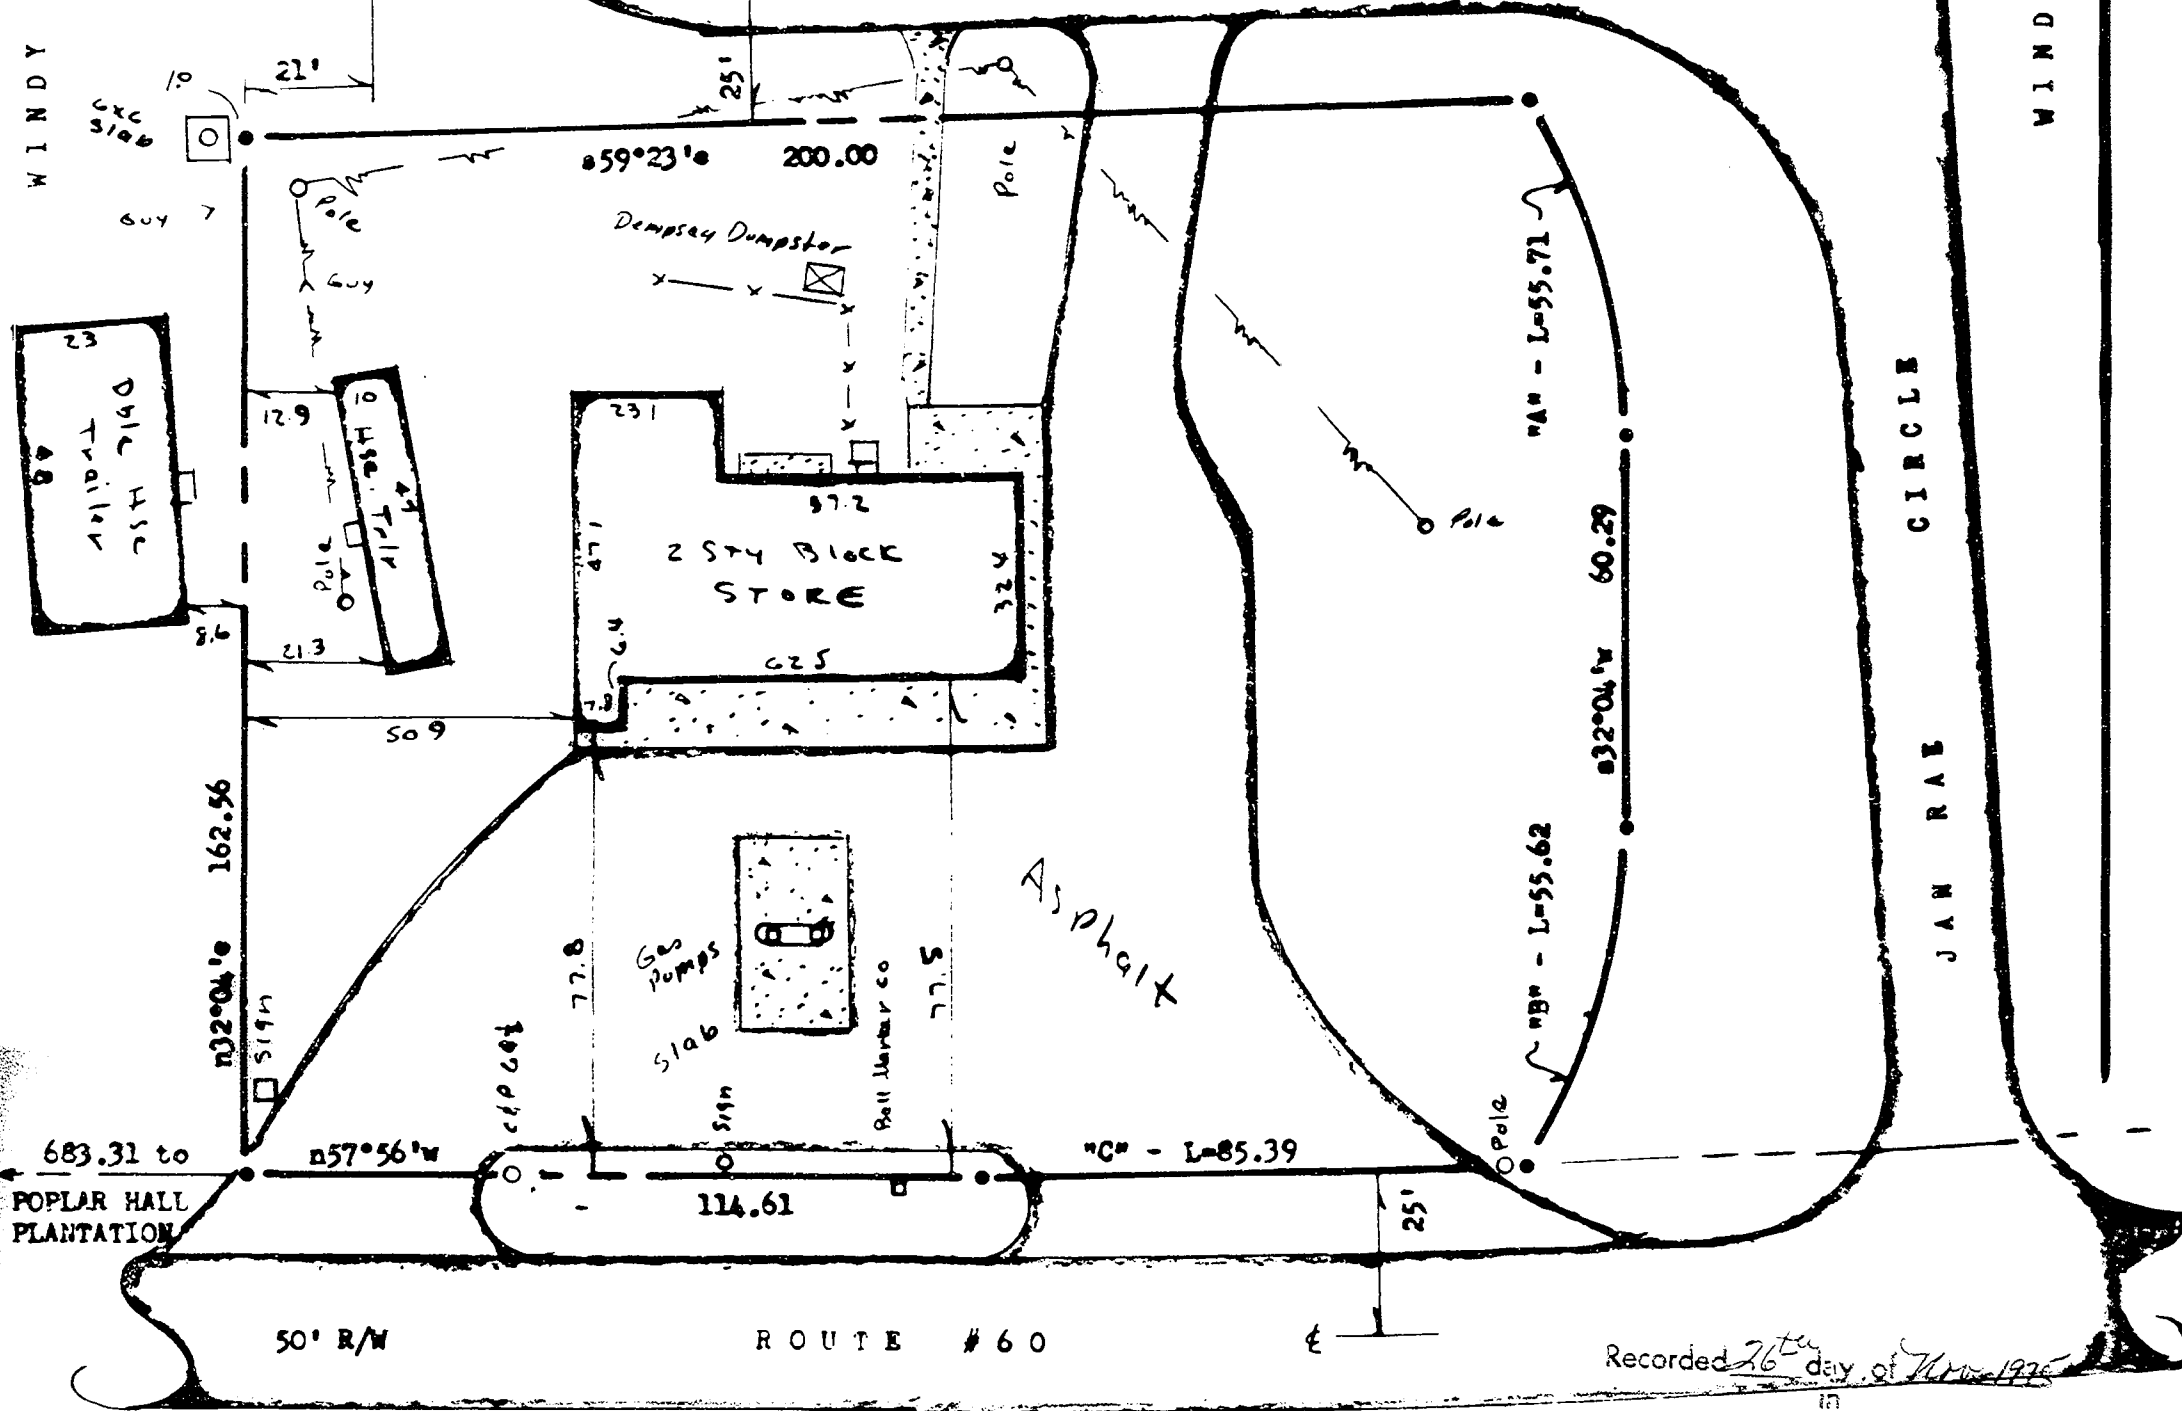

Recorded 26th day of November 1975
 in

D. B. No. 164, pages 843
Jubilee C. Clarke Clerk

To Williamsburg

SURVEYORS CERTIFICATE:
 To the best of my knowledge and belief,
 all of the requirements as set forth in
 the Ordinance for approving plats of
 Subdivisions for recordation in
 JAMES CITY COUNTY, VIRGINIA have been
 complied with.

NOTES:
 Iron markers at all corners,
 Bearings are clockwise.
 Ref.: D.B. #140, p. #305,
 127 40,
 90 19.

AREA: 34,950 sf = 0.802 Acre.

CURVE DATA:
 "A" - R= 100.39, I=55.71, I=031°47'40",
 T= 28.59, C=55.00, CB=16°10'10"W.
 "B" - R= 100.39, I=55.62, I=031°44'50",
 T= 28.55, C=54.92, CB=347°56'25"W.
 "C" - R=2262.33, I=85.39, I=002°09'45",
 T= 42.70, C=85.39, CB=159°00'50"W.



Stephen Stephens

APPROVED: For JAMES CITY COUNTY, VIRGINIA
 This subdivision is approved by me,
 by: *Jubilee C. Clarke* in accordance with
 existing subdivision regulations and
 may be committed to record.
 Date: *November 29, 1975*

PLAT of:
 A PART of:
 Property of:
 UNIVERSAL DEVELOPMENT CORPORATION

Scale: 1" = 30' Oct. 1975 -
 ROBERTS DISTRICT, JAMES CITY COUNTY, VIRGINIA