

LANDS ACQUIRED BY
 by George E. Langley

CERTIFICATE of APPROVAL


This subdivision approved by the undersigned in accordance with existing subdivision regulations and may be committed to record.

Date: 3/21/76 Craig A. Covey Agent of Governing Body

STATE of VIRGINIA, COUNTY of JAMES CITY

In the Clerk's Office of the Circuit Court of the county of James City this 10th day of April, 1976. The map shown hereon was presented and admitted to the record as the law directs.

Teste: Juliate C. Clovlin, Clerk
 Plat Book 33, Page 51 + 52

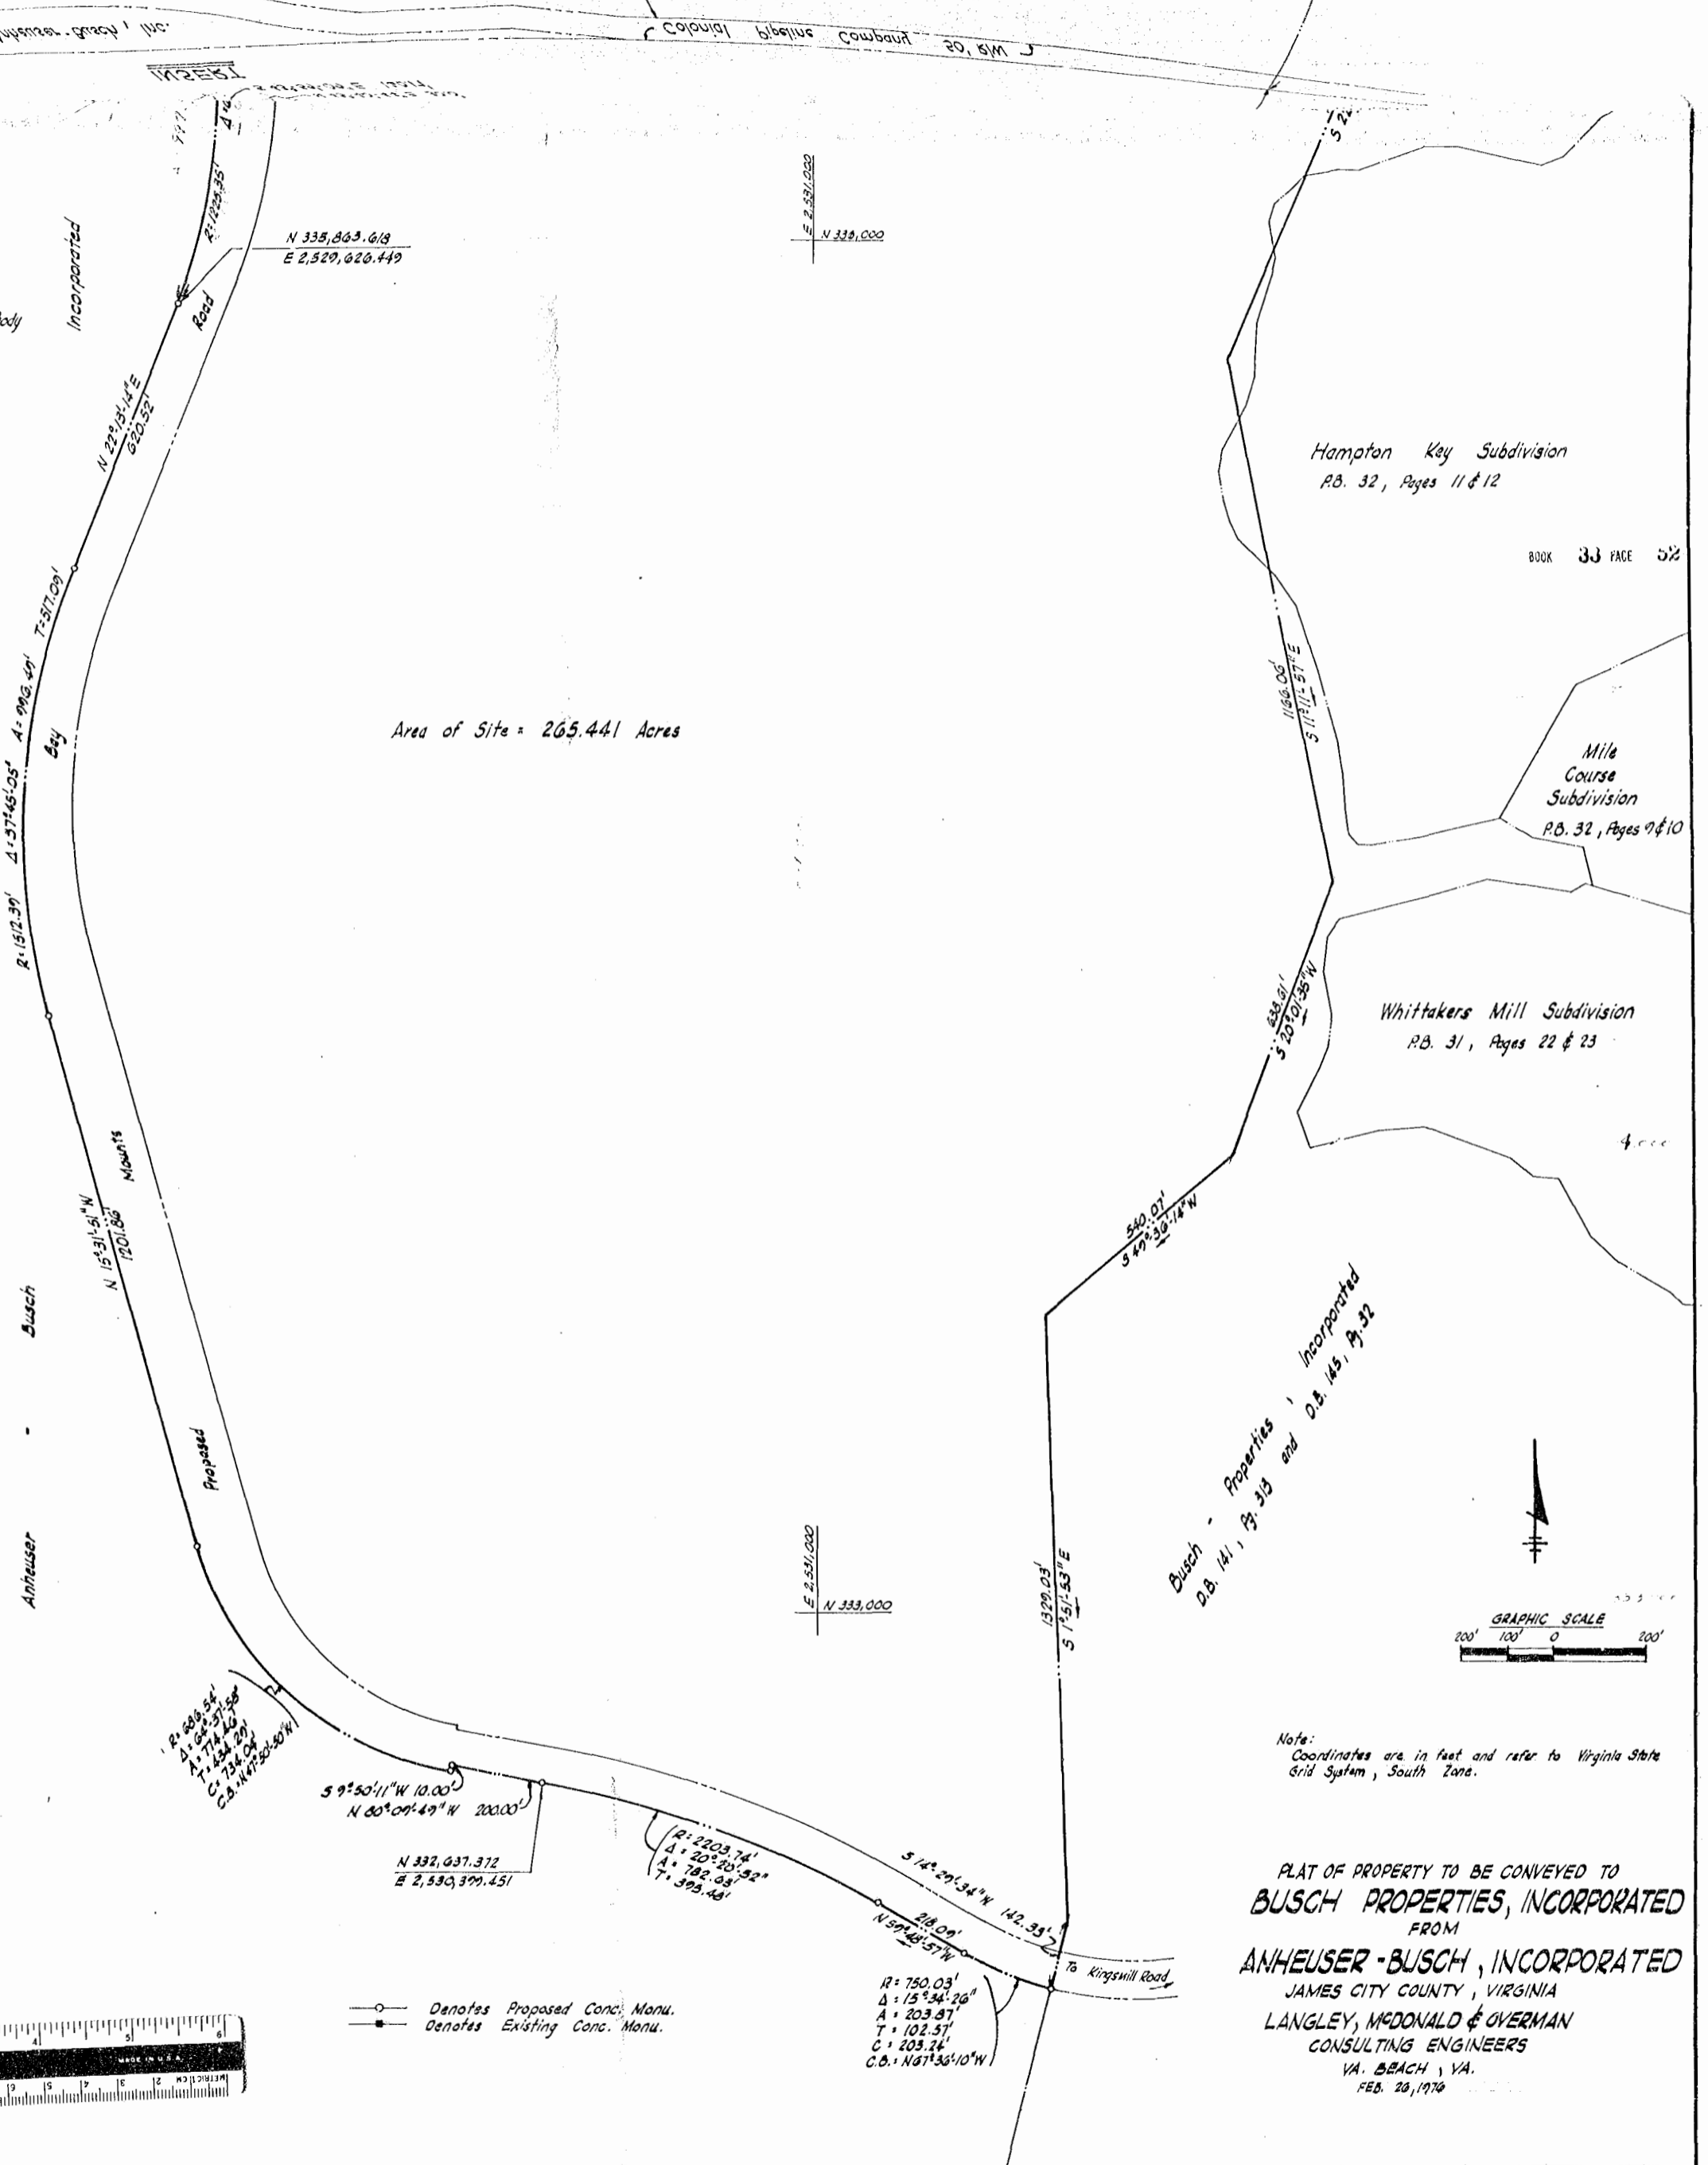

PLAT OF PROPERTY TO BE CONVEYED TO
BUSCH PROPERTIES, INCORPORATED
 FROM
ANHEUSER-BUSCH, INCORPORATED
 JAMES CITY COUNTY, VIRGINIA
LANGLEY, McDONALD & OVERMAN
 CONSULTING ENGINEERS
 VA. BEACH, VA.
 FEB. 28, 1976



○ Denotes Proposed Conc. Manu.
 ■ Denotes Existing Conc. Manu.