
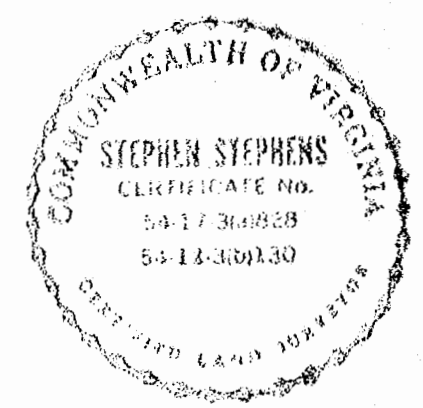


Was: STANTON & QUELJO  
 Now: CITY OF NEWPORT NEWS, VIRGINIA  
 DEPARTMENT OF PUBLIC UTILITIES  
 LITTLE CREEK WATER PROJECT

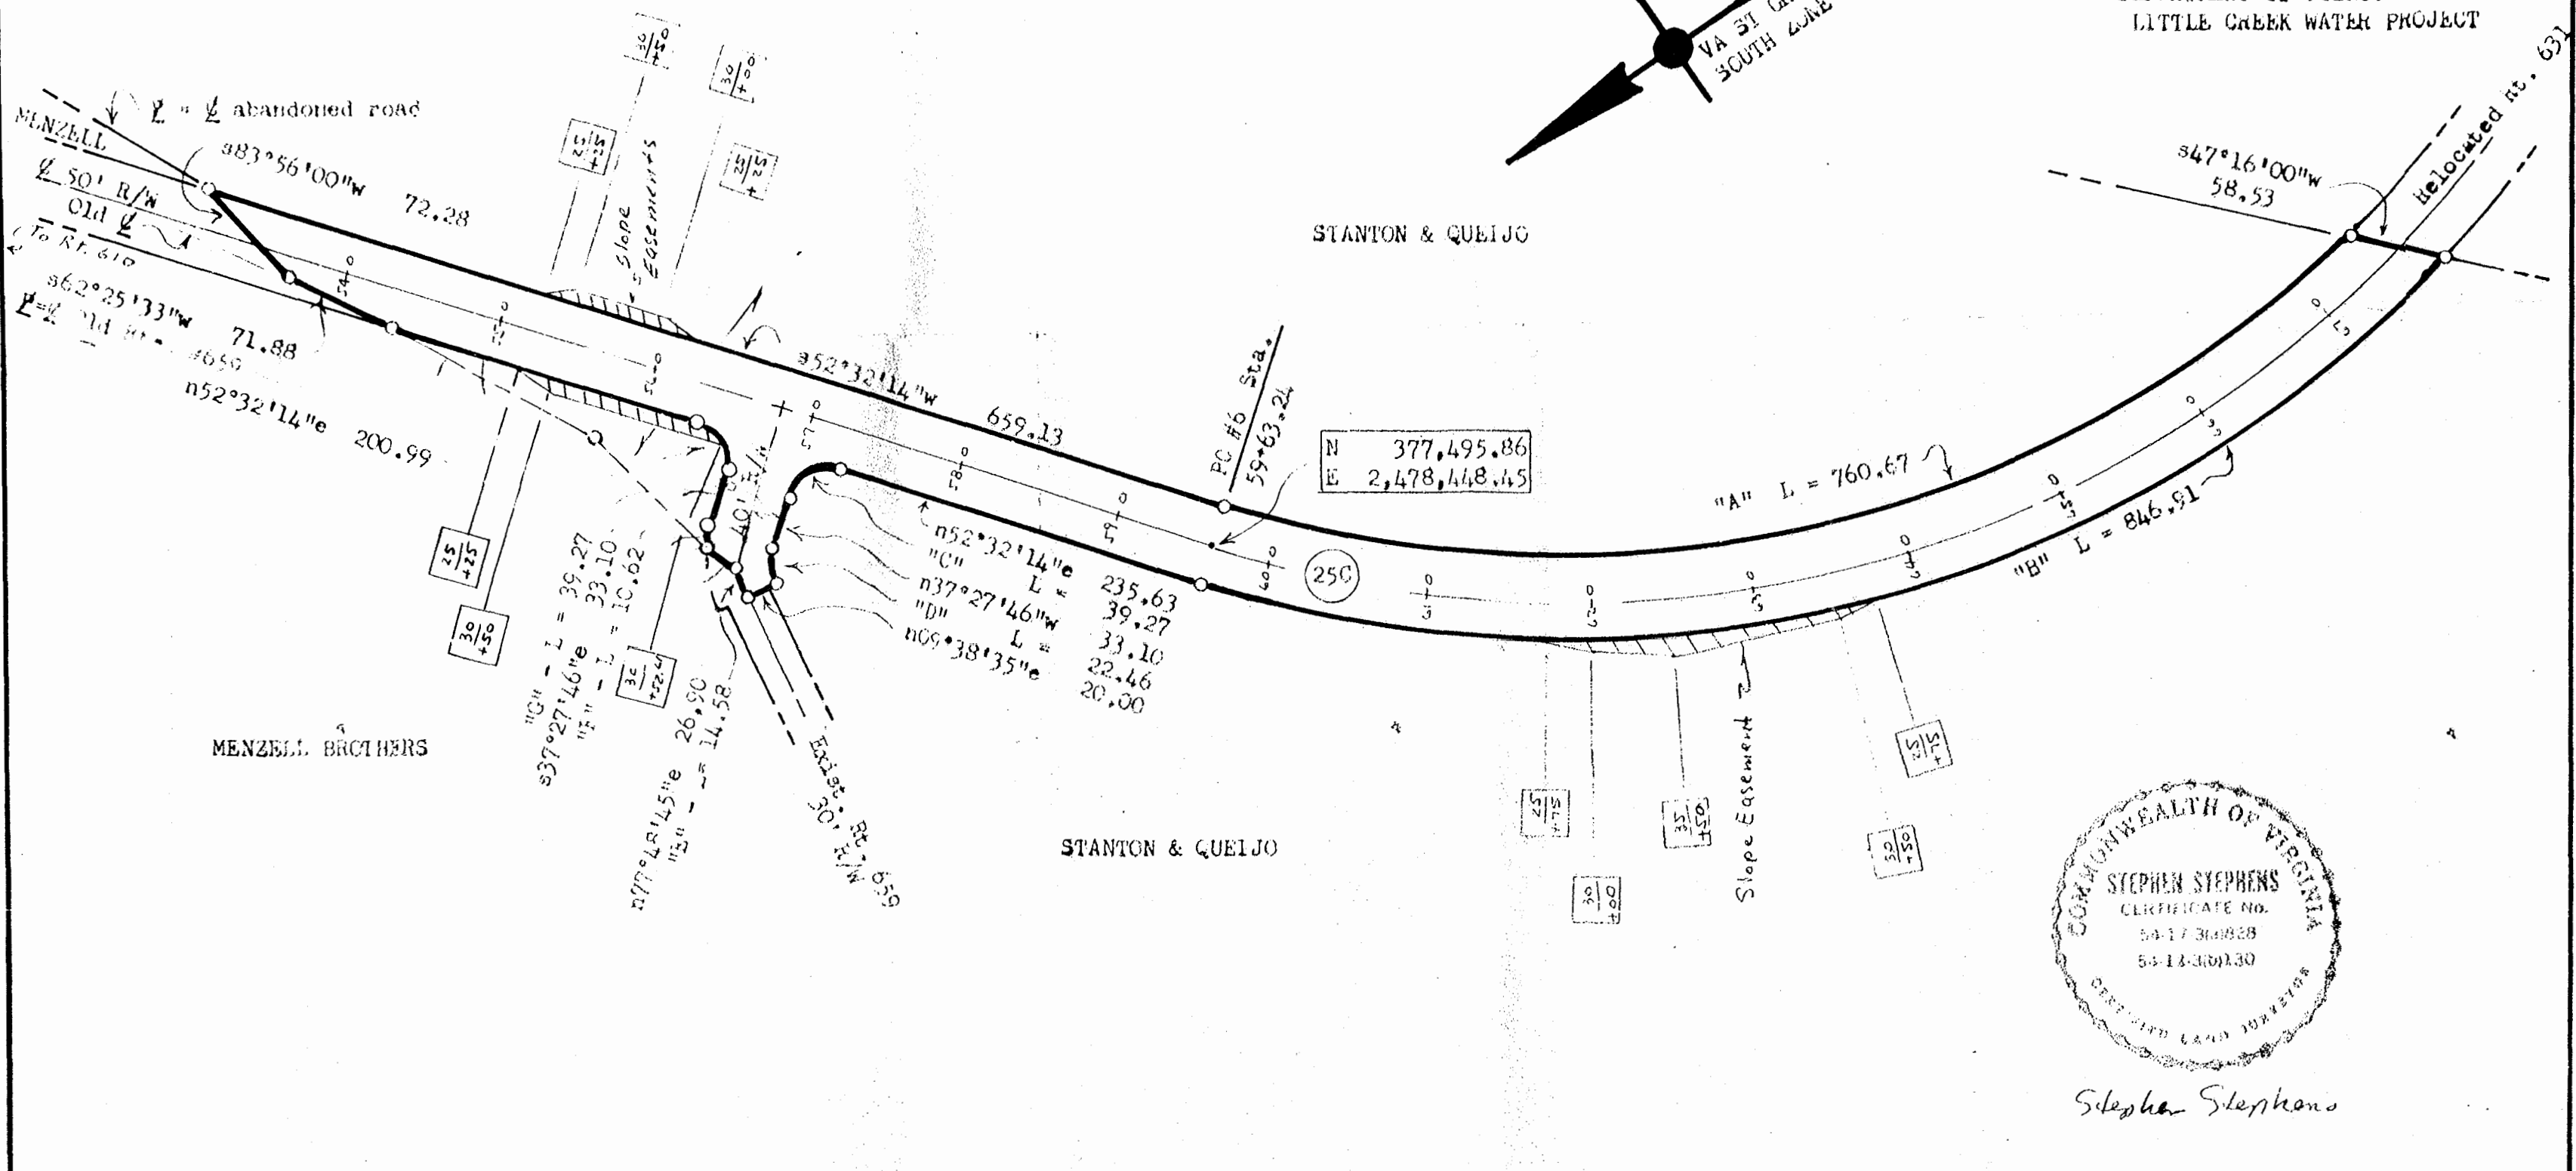

Stephen Stephens

#	R	L	I	T	C	CB
"A"	695.00	760.67	062°42'36"	423.48	723.27	s21°15'56"w
"B"	745.00	846.91	065°08'01"	475.84	802.02	n19°58'13"e
"C"	25.00	39.27	090°00'00"	25.00	35.36	n07°32'12"e
"D"	30.00	22.46	042°53'38"	11.79	21.94	n58°54'36"w
"E"	50.00	14.58	016°42'25"	7.34	14.53	n72°00'15"w
"F"	70.00	10.62	008°41'29"	5.32	10.61	s41°48'25"e
"G"	25.00	39.27	090°00'00"	25.00	35.36	n82°27'46"w

Recorded 5<sup>th</sup> day of April 1976  
 in

D. B. No. 167, pages 6-51  
*Julietta C. ...* Clerk

NOTES: Iron markers at all corners.  
 Bearings are clockwise.  
 Ref.: D.B. #123, p. #656,  
 JCC Tax Map 13/24.  
 = Slope easements = 0.02 Acre.  
 AREA: 1.702 Acres.  
 Revised: 3-20-76

PLAT of:  
 That PART of:  
 PROPERTY of:  
 G. BAXTER & FRANCES W. STANTON  
 and  
 MANUEL J. & ISABELL W. QUELJO  
 To be CONVEYED to:  
 CITY OF NEWPORT NEWS, VIRGINIA  
 DEPARTMENT OF PUBLIC UTILITIES, LITTLE CREEK WATER PROJECT, POWHATAN DISTRICT, JAMES CITY COUNTY, VIRGINIA  
 Scale: 1" = 100' Date: April, 1973  
 Parcel # 250