

This Subdivision of Property of Busch Properties, Inc., James City County, Virginia, as the same appears on this Plat is with free consent and in accordance with the desires of the undersigned Owner.

Busch Properties, Incorporated
By Walter E. Dugas, Jr. President
John L. Hayward Secretary

State of Missouri
City of St. Louis To wit

I, John C. Martz, Jr., a Notary Public in and for the City and State aforesaid, do hereby certify that Walter E. Dugas, Jr. and John L. Hayward whose names are signed to the foregoing writing bearing date on this 23rd day of March, 1975 have acknowledged the same before me in my City and State, aforesaid.
Given unto my hand this 23rd day of March, 1975.

John C. Martz, Jr.
Notary Public My Commission Expires February 17, 1979

I certify that this plat and subdivision was made by me at the direction of the Owner, and that the subdivision is entirely within the boundaries of land covered by deed duly of record in the clerk's office of the Circuit court of James City County in Deed Book 167, Pg. 572. This subdivision as it appears on this plat conforms to the applicable regulations relating to this subdivision of land.



Langley, McDonald and Overman
by George E. Langley

Certificate of Approval

This subdivision approved by the undersigned in accordance with existing subdivision regulations and may be committed to record.


Date April 5, 1976 [Signature] Agent of Governing Body

State of Virginia, County of James City

In the Clerk's Office of the Circuit Court of the county of James City this 19th day of APRIL, 1976. The map shown hereon was presented and admitted to the record as the law directs.

Teste: [Signature], Clerk
Plat Book 33, Page 55

Proposed Southall Quarter Subdivision

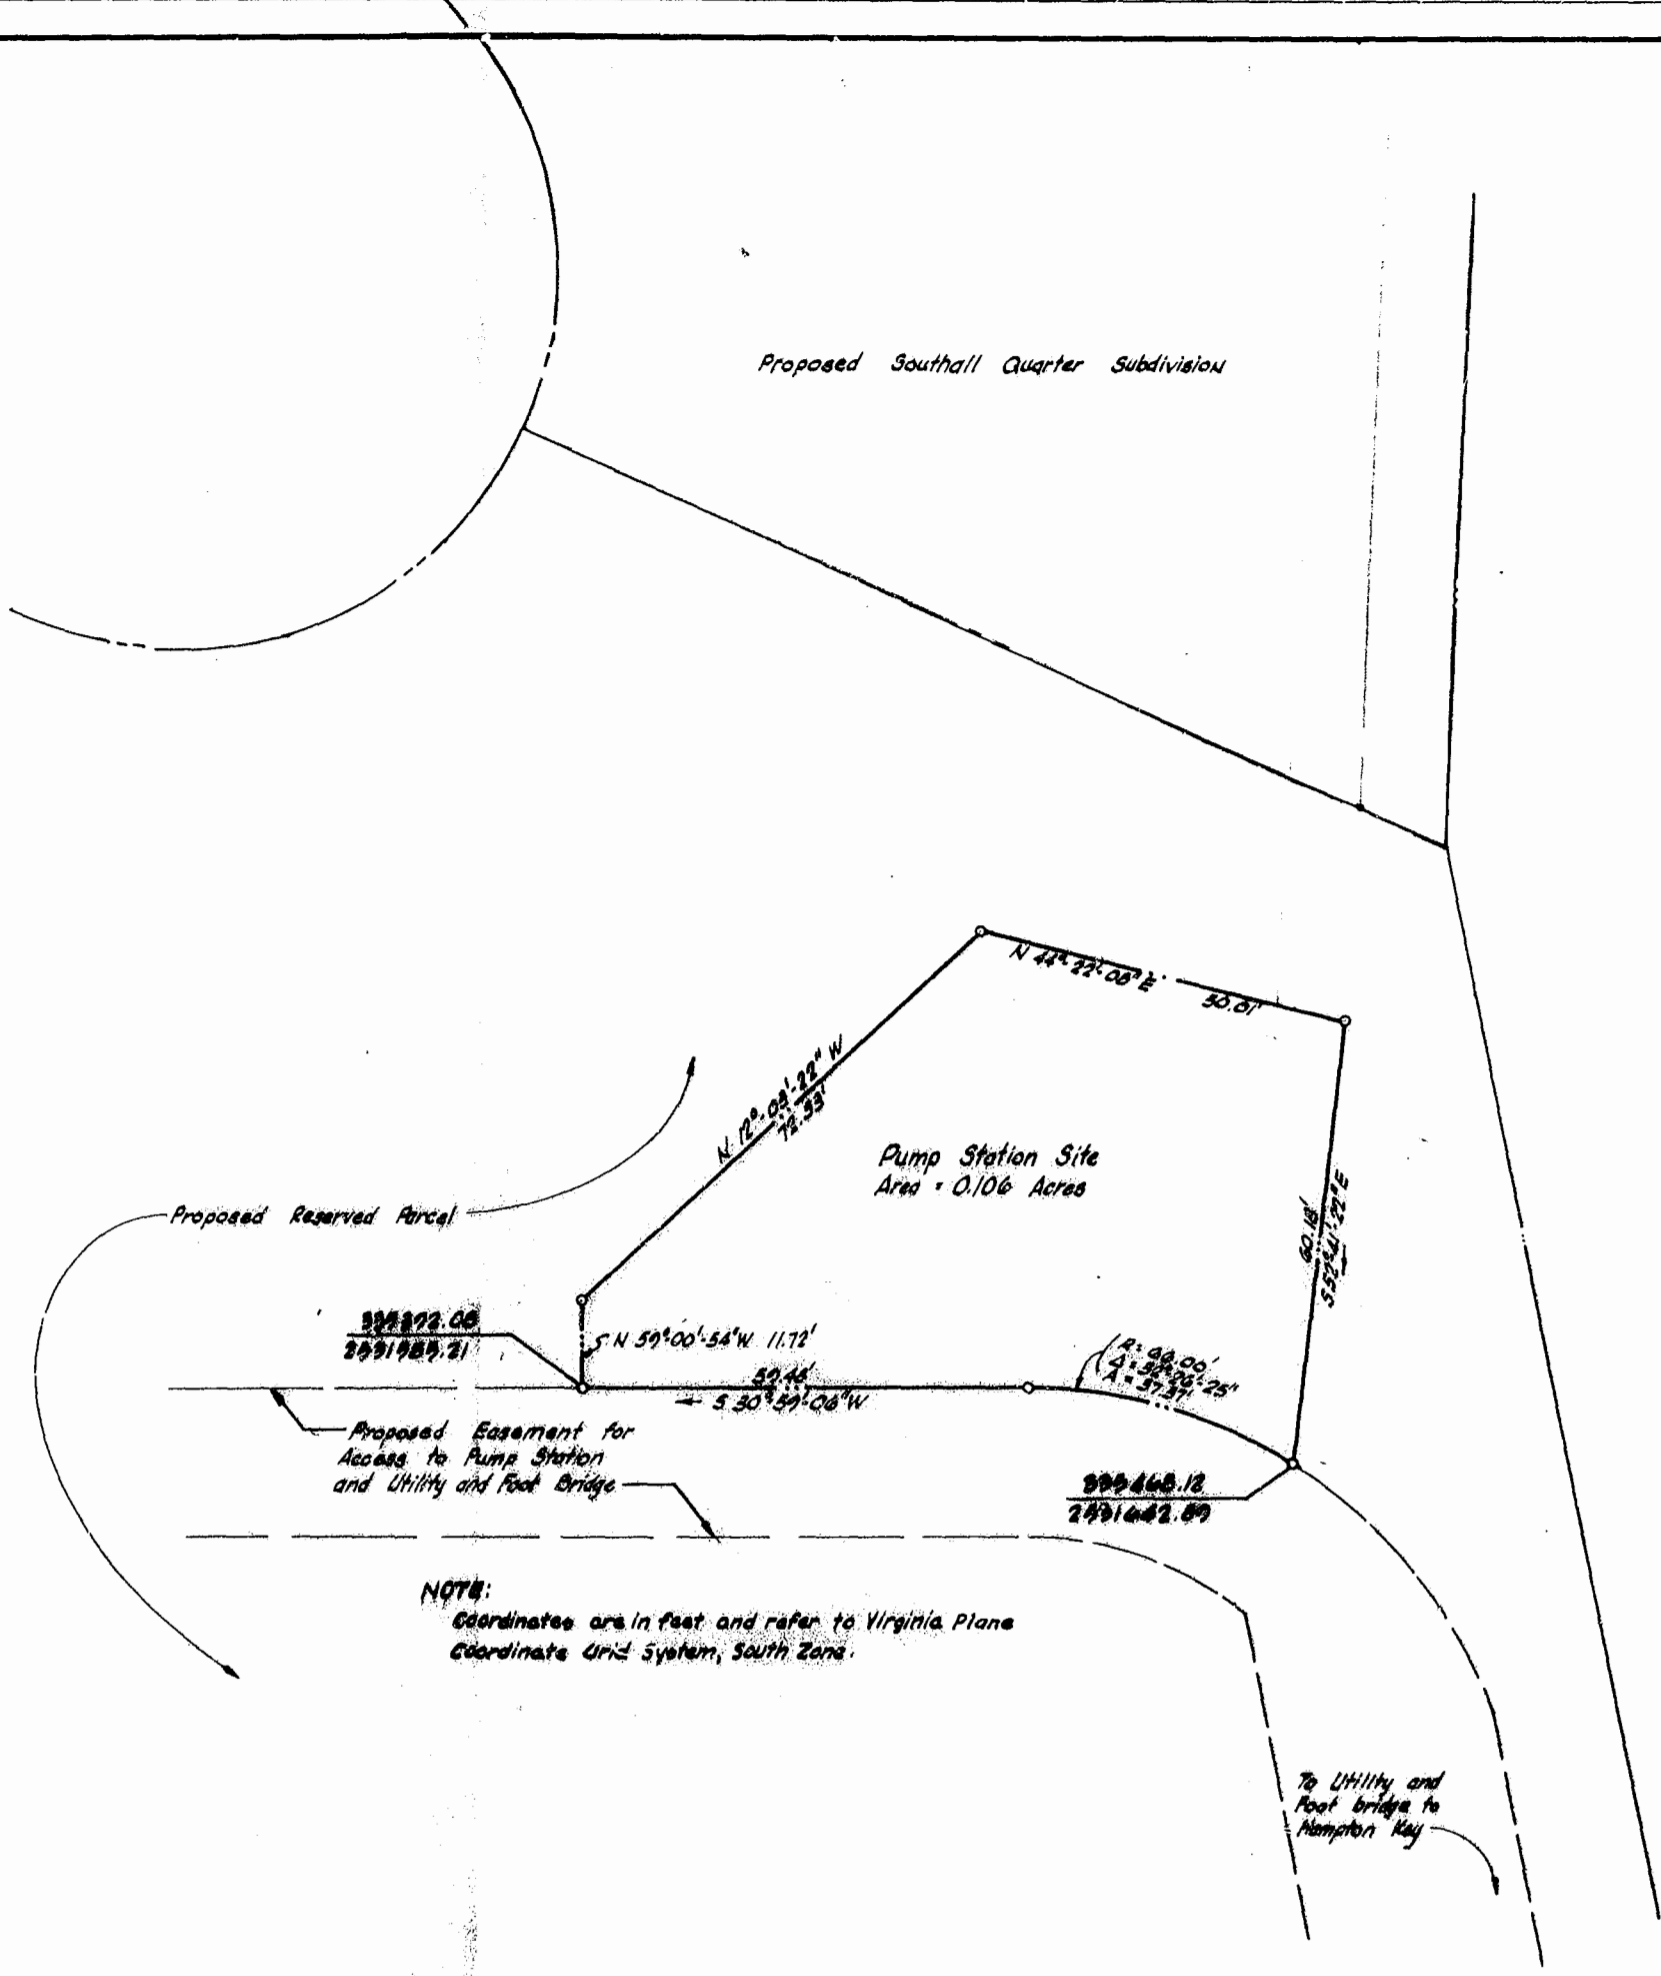

PLAT OF PROPERTY TO BE CONVEYED TO
JAMES CITY SERVICE AUTHORITY
FROM
BUSCH PROPERTIES, INCORPORATED
JAMES CITY COUNTY, VIRGINIA

LANGLEY, McDONALD & OVERMAN
CONSULTING ENGINEERS
VA. BEACH, VA.
March 17, 1976

