

PLAT BOOK 33 PAGE 78


Recorded 22nd day of June
in

D. B. No. 169, pages 233


Julius E. Clarke Clerk

was: STANTON & GULICK

Now: CITY OF NEWPORT NEWS, VIRGINIA
DEPARTMENT OF PUBLIC UTILITIES
LITTLE CREEK WATER PROJECT

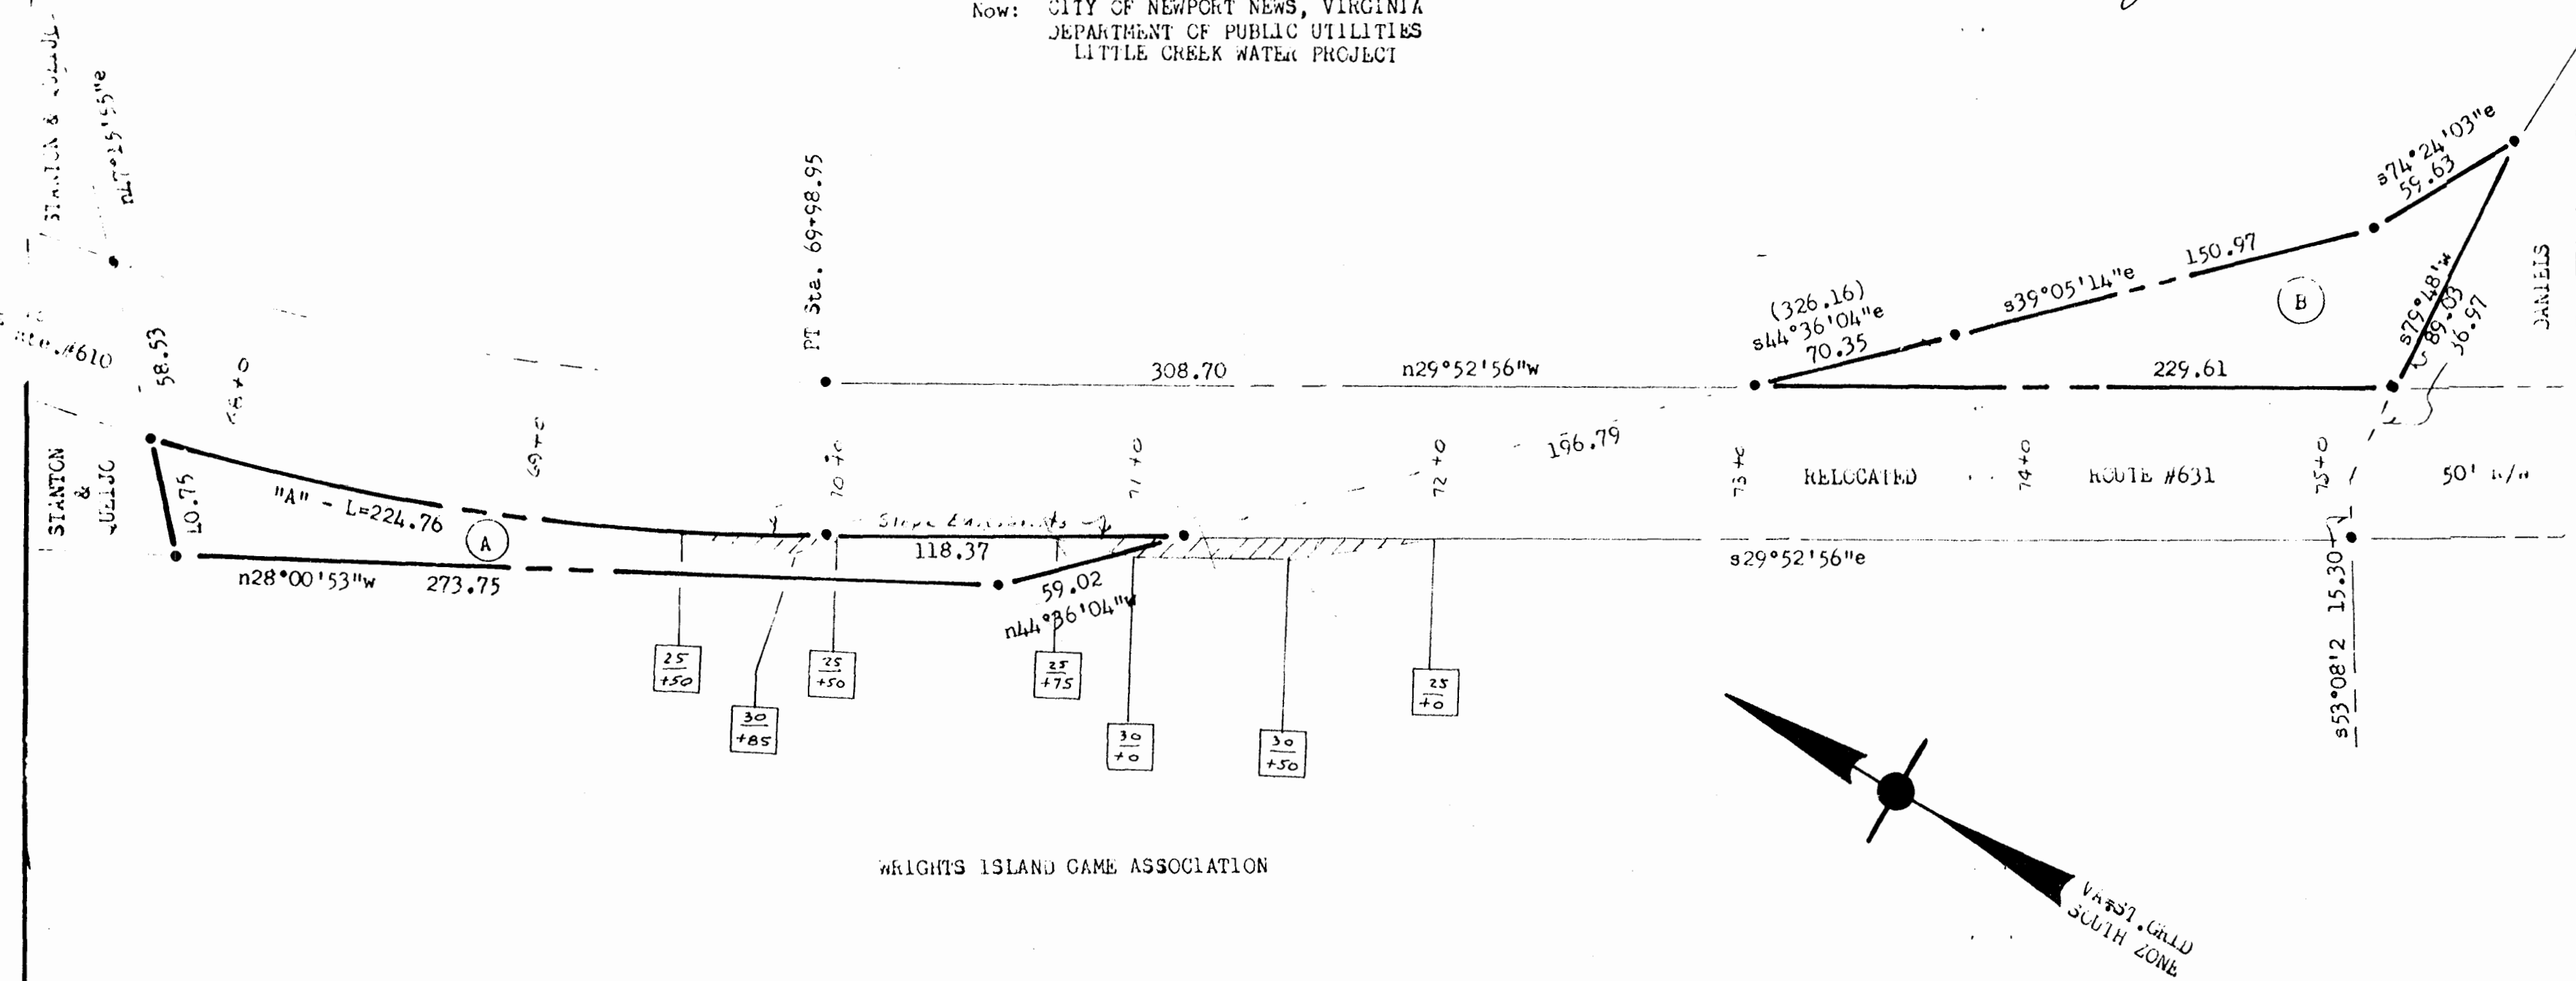

WRIGHTS ISLAND GAME ASSOCIATION

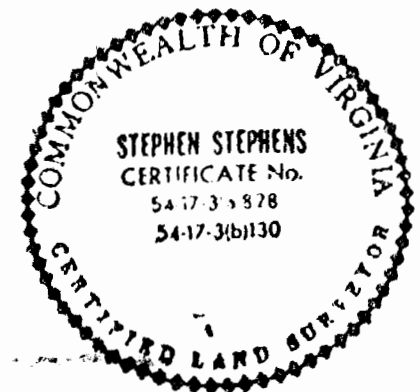

AREAS: Parcel "A" = 0.130 Acre = Prop. of: City of Newport News, Va.
To be conveyed to: Wrights Island Game Association.

Parcel "B" = 0.175 Acre = Prop. of: Wrights Island Game Association,
To be conveyed to: City of Newport News, Va.

CURVE DATA: "A" - R=745.00, L=224.76, I=017°17'09",
T=113.24, C=223.91, CB=s21°14'20"e.

NOTES:
Iron markers at all corners, except noted.
Bearings are clockwise.

Ref.: D.B. # 27, p. #548, Parcel #2,
123 656,

136, 295,
146 29 & 31,

P.B. # 29 43,
J.C.C. Tax Map #13/3a & 24.

V.D.H. Slope Easements = 0.02 Acre.

PLAT of:
EXCHANGE OF PARCELS,
Between:

CITY OF NEWPORT NEWS, VIRGINIA
DEPARTMENT OF PUBLIC UTILITIES
LITTLE CREEK WATER PROJECT
&

WRIGHTS ISLAND GAME ASSOCIATION,

Scale: 1" = 50' Marl 1976
POWHEATAN DISTRICT, JAMES CITY COUNTY, VIRGINIA

