


KINGSMILL ROAD (R/W VARIES) See P.B. 31, Pg. 19

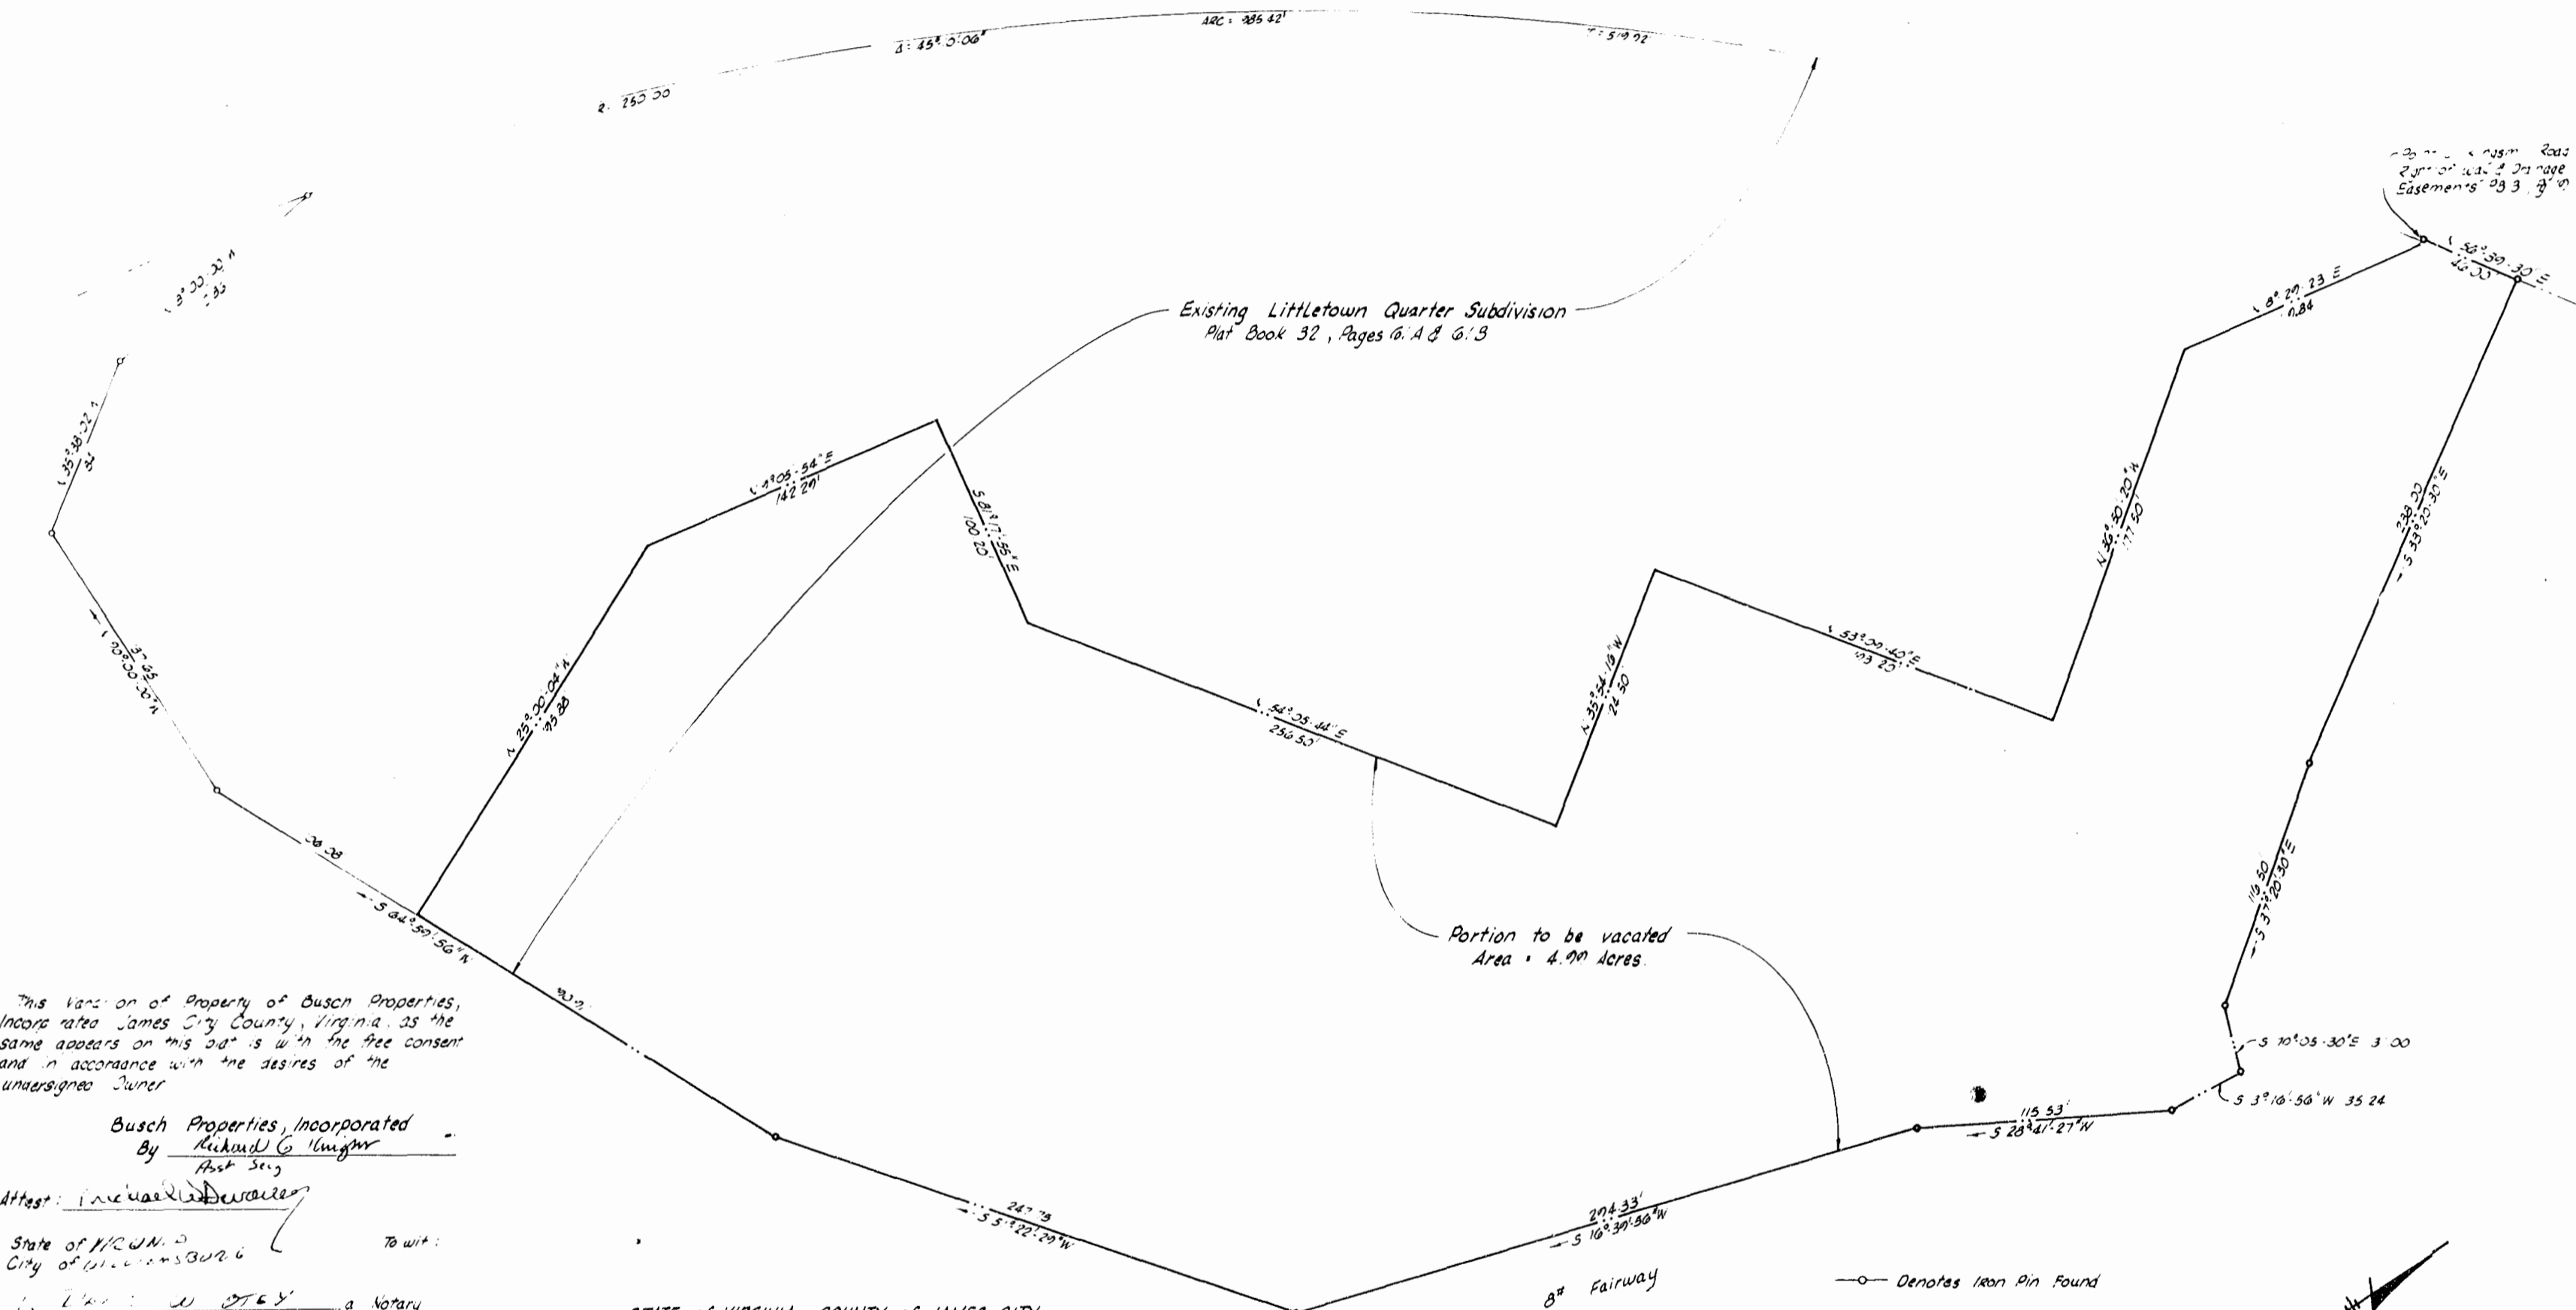

This portion of Property of Busch Properties, Incorporated James City County, Virginia, as the same appears on this plat is with the free consent and in accordance with the desires of the undersigned Owner

Busch Properties, Incorporated By Michael G. Wagner, Asst Secy

Attest: Michael G. Wagner

State of VIRGINIA City of JAMES CITY To wit:

I, J. W. O'KEY, a Notary Public in and for the City and State aforesaid, do hereby certify that MICHAEL G. WAGNER, Asst Secy, whose names are signed to the foregoing writing bearing date on this 21 day of OCTOBER, 1976, have acknowledged the same before me in my City and State aforesaid Given unto my hands this 21 day of OCTOBER, 1976

STATE OF VIRGINIA, COUNTY OF JAMES CITY In the clerk's office of the circuit court of the county of James City this day of OCTOBER, 1976. The map shown hereon was presented and admitted to the record as the law directs.

Teste: Juliette C. Clotier, Clerk Plat Book 34, Page 26

I certify that this plat of vacation was made by me at the direction of the owner and that the vacation is entirely within the boundaries of land covered by deed duly of record in the clerk's office of the circuit court of James City County in Deed Book 152, Pg. 102. This vacation as it appears on this plat conform to the applicable regulations relating to the vacation of land

Langley, McDonald and Overman By: [Signature]

PLAT SHOWING PORTION OF LITTLETON QUARTER SUBDIVISION TO BE VACATED LANGLEY, McDONALD and OVERMAN CONSULTING ENGINEERS VA. BEACH, VA OCT. 21, 1976

1.24 p.m. 7th JAN. 1977 173 231 St. Juliette C. Clotier

