


12:29 p.m.
 Recorded 30th day of March, 1977
 in
 D. B. No. 174 pages 5 & 6
 Clerk

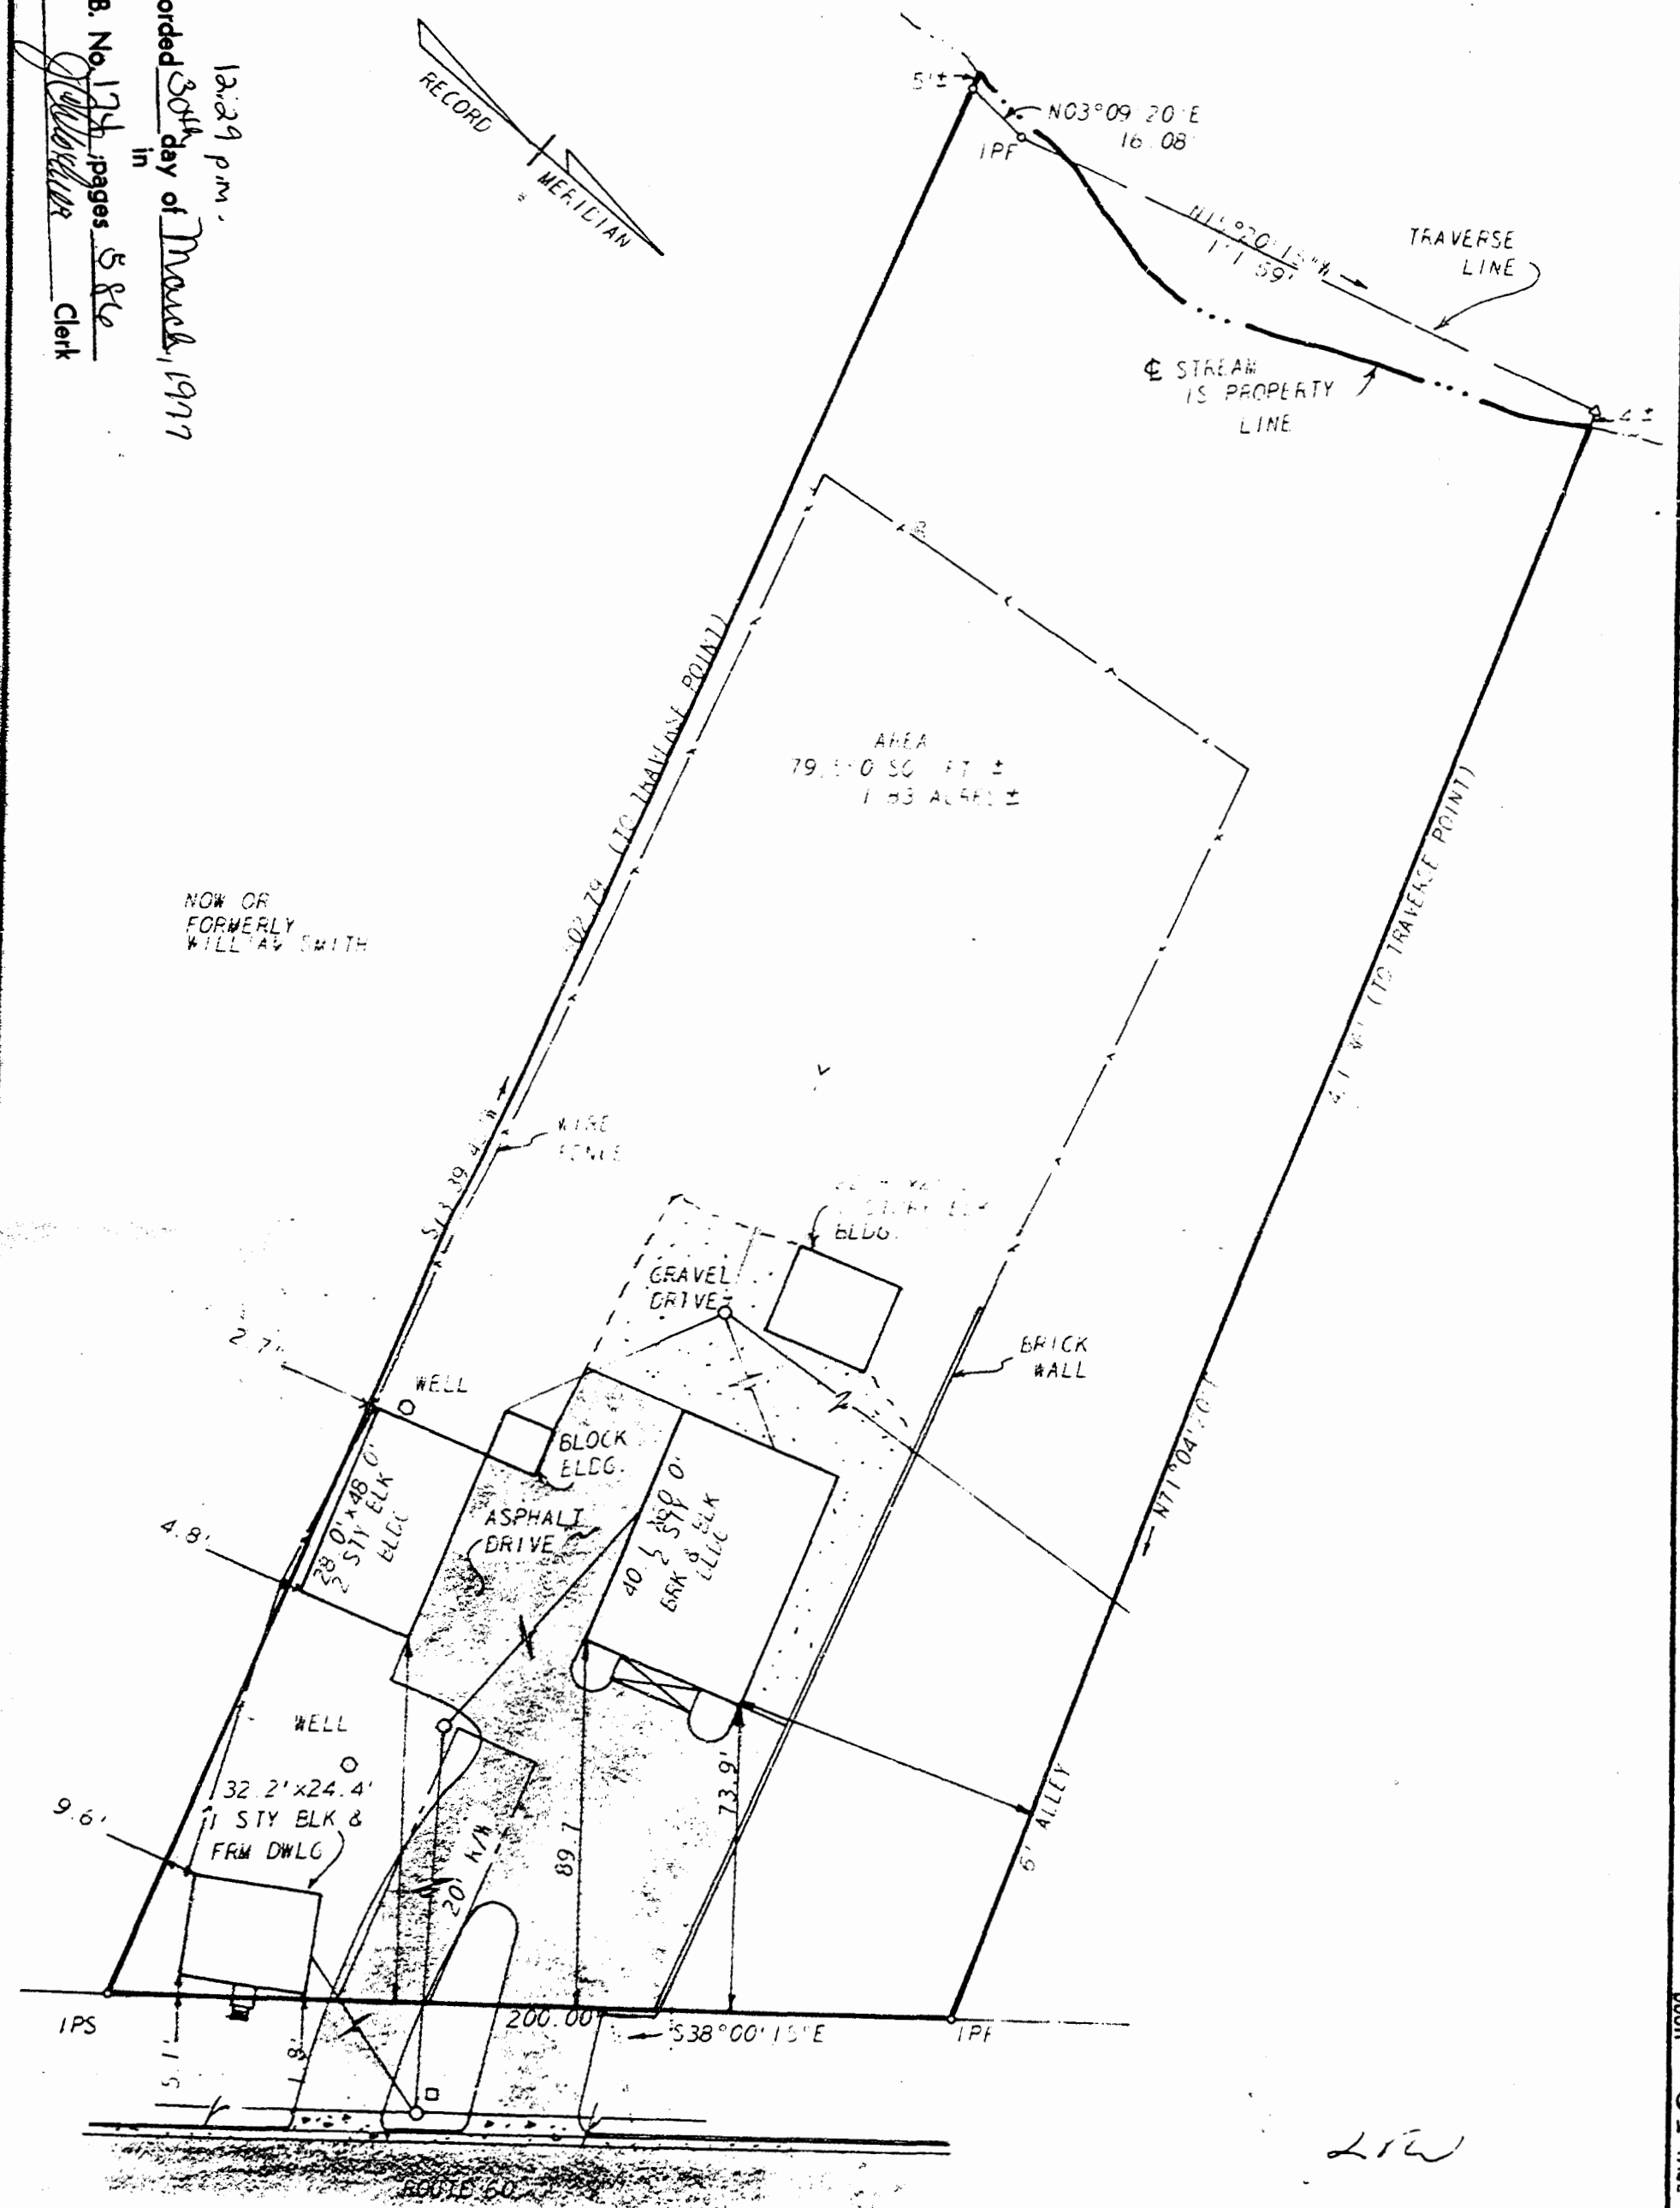

LW

WOODSON, LITTLEPAGE & D'YOUNG, INC.		ENGINEERS, SURVEYORS & PLANNERS, P. O. DRAWER 11		WILLIAMSBURG, VIRGINIA 23186	
LEGEND: — IP = IRON PIN, — PROPERTY LINE, — CENTERLINE, — EASEMENT LINE					
A SURVEY OF A PARCEL OF LAND STANDING IN THE NAME OF WILLIAM T. STONE ET UX LYING IN JAMES CITY COUNTY, VIRGINIA					
SCALE: 1" = 40'	REF DB 161/451	DATE MARCH 10 1977	AREA SHOWN		

10 2738