

**CERTIFICATE of APPROVAL**

This subdivision approved by the undersigned in accordance with existing subdivision regulations and may be committed to record.

Date: 6/1/77, June, 1977 Agent of Governing Body

STATE of VIRGINIA, COUNTY of JAMES CITY

In the Clerk's Office of the Circuit Court of the County of James City this day of June, 1977. The map shown hereon was presented and admitted to the record as the law directs.

Teste: Julitta C. Clapham, Clerk  
 Plot Book: 34, Page 49

**CERTIFICATE of APPROVAL**

This subdivision approved by the undersigned in accordance with existing subdivision regulations and may be committed to record.

Date: \_\_\_\_\_ Agent of Governing Body

STATE of VIRGINIA, COUNTY of YORK

In the Clerk's Office of the Circuit Court of the County of York this day of \_\_\_\_\_, 1977. The map shown hereon was presented and admitted to the record as the law directs.

Teste: \_\_\_\_\_, Clerk  
 Plot Book: \_\_\_\_\_, Page \_\_\_\_\_

This Subdivision of Property of Busch Properties, Inc., James City and York Counties, Virginia, as the same appears on this plat is with free consent and in accordance with the desires of the undersigned owner.

BUSCH PROPERTIES, INCORPORATED

By Richard G. Langley

Attest: Michael W. Pasarek

State of \_\_\_\_\_ to wit: \_\_\_\_\_  
 City of \_\_\_\_\_  
 County of \_\_\_\_\_

I, \_\_\_\_\_, a Notary Public in and for the City and State aforesaid, do hereby certify that \_\_\_\_\_

whose names are signed to the foregoing writing bearing date on this \_\_\_\_\_ day of \_\_\_\_\_, 1977 have acknowledged the same before me in my City and State aforesaid.

Given unto my hand this \_\_\_\_\_ day of \_\_\_\_\_, 1977.



Notary Public

I certify that this plat and subdivision was made by me at the direction of the owner, and that the subdivision is entirely within the boundaries of land covered by Plat duly of record in the Clerk's Office of the Circuit Courts of James City County in Plat Book 33, Page 72 and York County in Plat Book 9, Page 77. This subdivision as it appears on this plat conforms to the applicable regulations relating to the subdivision of land.

LANGLEY, McDONALD & OVERMAN

By George E. Langley

Note:  
 Coordinates are in feet and refer to Virginia State Grid System, South Zone.

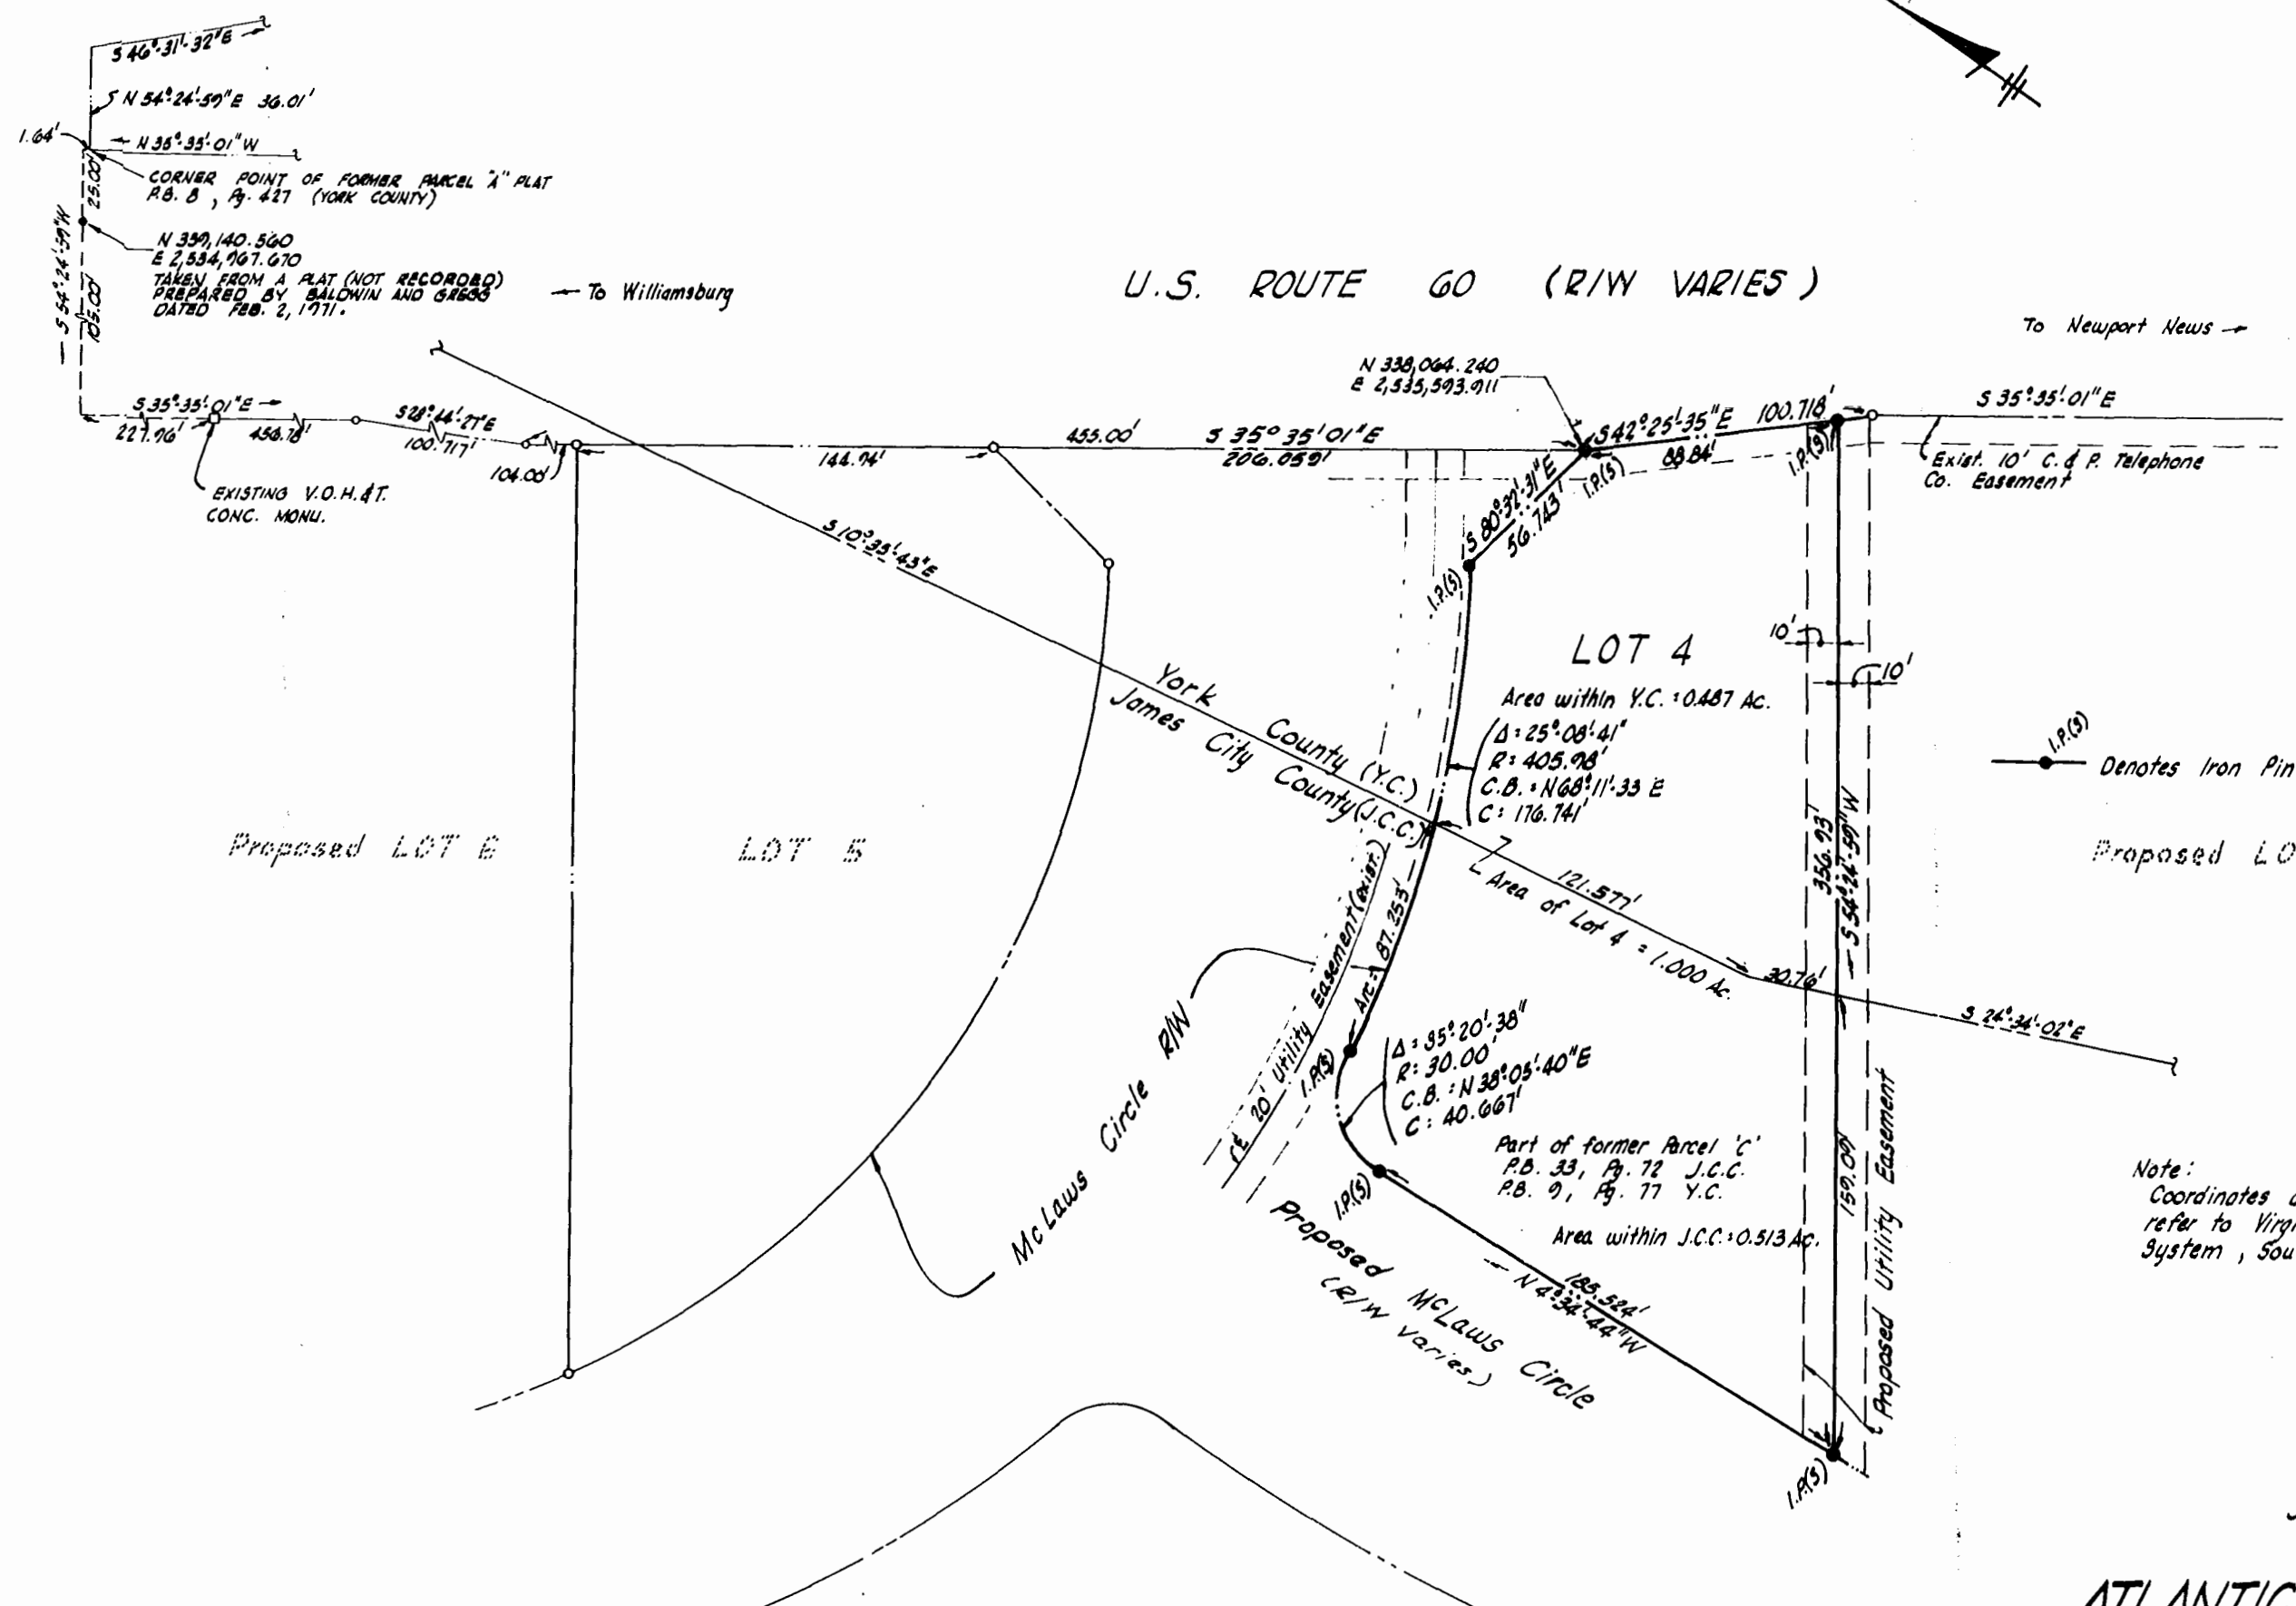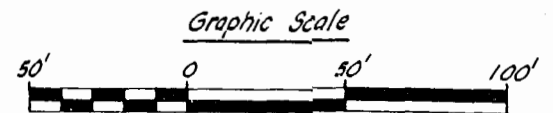

PLAT OF PROPERTY TO BE CONVEYED FROM  
**BUSCH PROPERTIES, INC.**  
 JAMES CITY AND YORK COUNTIES, VIRGINIA  
 TO  
**ATLANTIC PERMANENT SAVINGS & LOAN ASSOCIATION**

LANGLEY, McDONALD & OVERMAN  
 CONSULTING ENGINEERS  
 VIRGINIA BEACH, VIRGINIA

