




2nd STREET

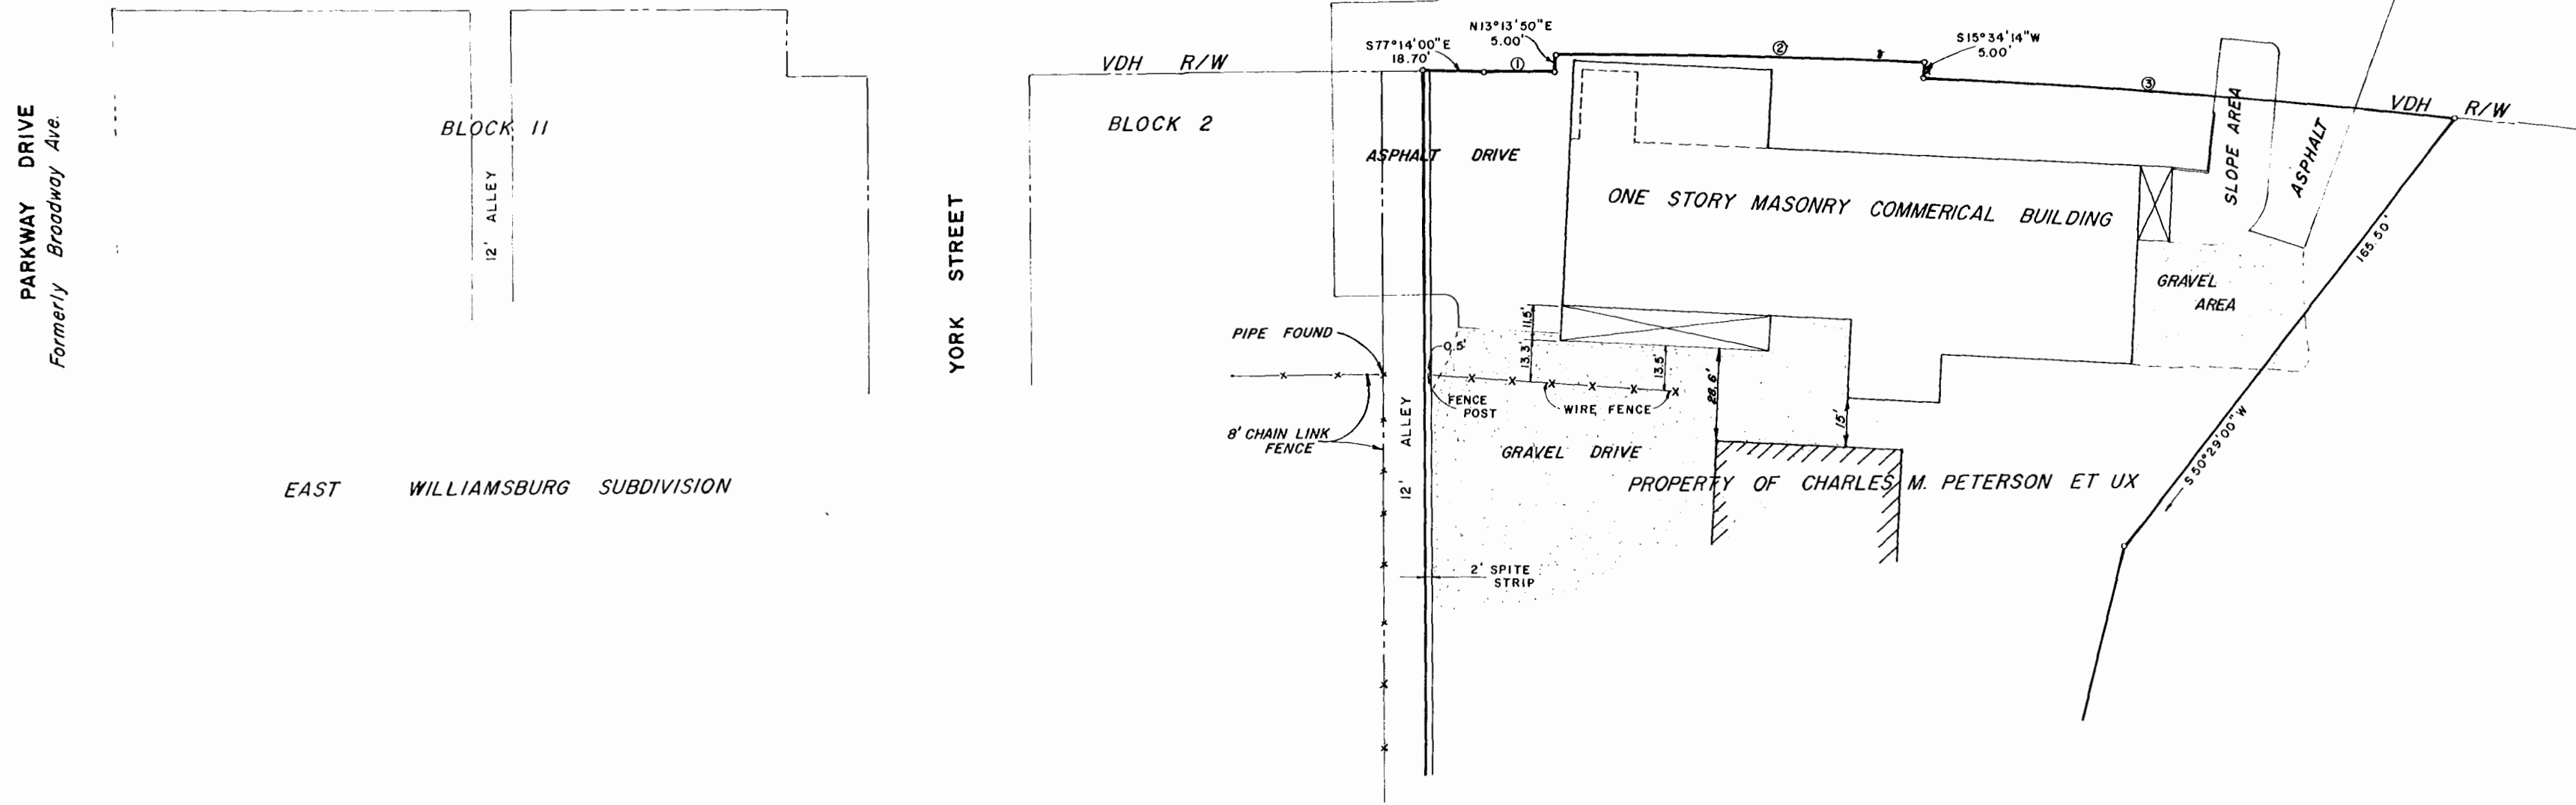

EAST WILLIAMSBURG SUBDIVISION

SCALE 1/2"=25'

CURVE DATA	
①	②
Δ = 00° 27' 50"	Δ = 02° 20' 24"
R = 2794.79'	R = 2794.79'
L = 22.63'	L = 114.35'
C = 22.63'	C = 114.34'
CB = S77° 00' 05" E	CB = S75° 35' 58" E
	③
	Δ = 03° 20' 08"
	R = 2794.79'
	L = 162.70'
	C = 162.68'
	CB = S72° 45' 40" E

DRAWING OF PART OF THE CHARLES M. PETERSON PROPERTY LYING IN WILLIAMSBURG, VIRGINIA



WOODSON, LITTLEPAGE & DeYOUNG, INC. ENGINEERS SURVEYORS PLANNERS WILLIAMSBURG, VIRGINIA 23185

DRAWING No :2667 DEC. 22, 1976