


Commonwealth of Virginia - Eastern State Hospital

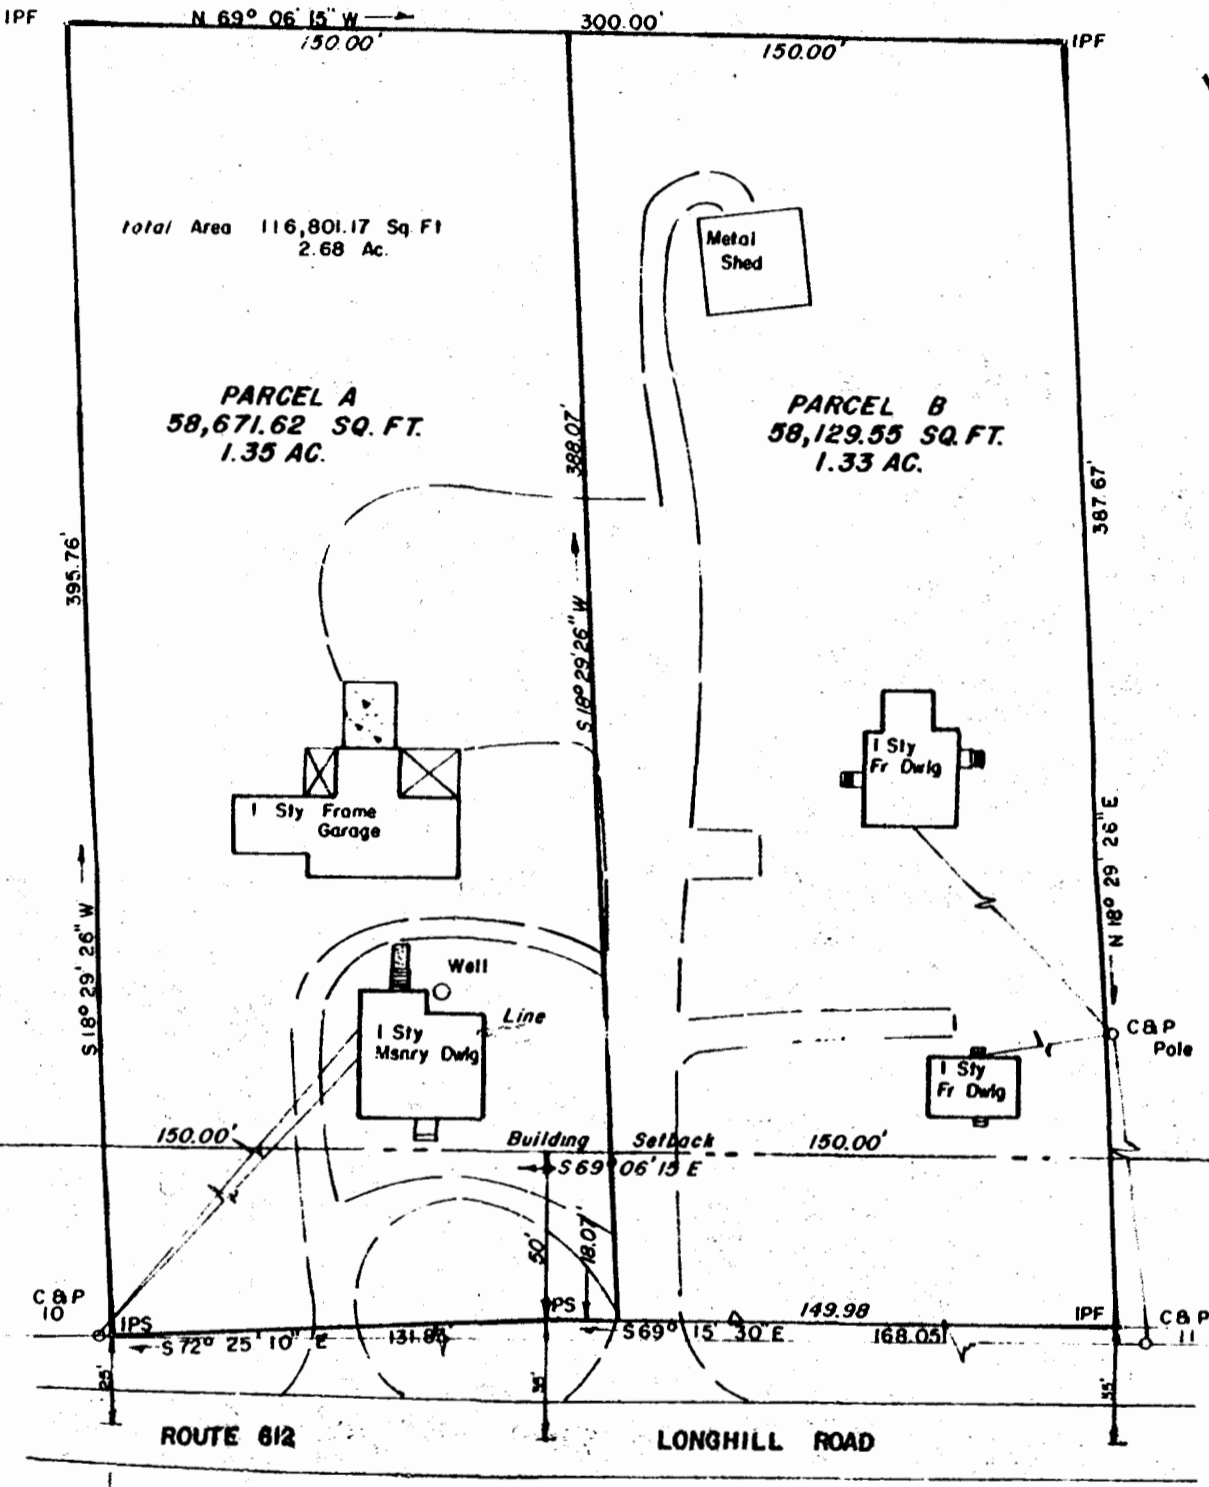

0.9 Mi. To City of Williamsburg

12:57 pm.
 Recorded 5th day of May, 1976
 in
 D. B. No. 184, pages 96
 J. C. Clatter
 J. R. Cross, Jr., Clerk

This subdivision is approved by the undersigned in accordance with existing subdivision regulations and may be committed to record.
 Signed _____
 Date 10/25/77



DB 42/257, DB 48/515; DB 46/117
 HWY PB 3/35

WOODSON, LITTLEPAGE & D'YOUNG, INC. ENGINEERS SURVEYORS & PLANNERS, P. O. DRIVER 10 WILLIAMSBURG, VIRGINIA 23186

LEGEND: IP - IRON PIN, - - - PROPERTY LINE, - - - CENTERLINE, - - - EASEMENT LINE

A SURVEY OF 2.68 ACRES, STANDING IN THE NAME OF JOHN A. MINOR, JR. AND WILDRED H. MINOR LYING IN BERKELEY DISTRICT, JAMES CITY COUNTY, VIRGINIA

REV. 10-20-77

SCALE 1" = 50' REF DATE JULY 29, 1976 AREA 2.68 ACRES

