

We hereby certify that we are the owners of the property shown and described, and that we hereby adopt this plat or subdivision with free consent, establish the minimum lines, and dedicate all streets, alleys, walks, parks, and other open spaces to public or private use as noted.



311 March 1978
 EXXON CORPORATION
 By: [Signature]
 APPROVED
 LEGAL
 R.E. WILHELM, Vice-President
 O. J. St. George, Asst. Secretary

State of Maryland
 County of Baltimore to wit:
 I, R.K. Spangler, a Notary Public in the County and State aforesaid, do hereby certify that the persons whose names are signed to the above writing bearing date on the 31st day of March, 1978, have acknowledged the same before me in my City and State aforesaid.
 Given under my hand this 31 day of March, 1978
 My commission expires on July 1, 1978
[Signature]
 Notary Public

I hereby certify that to the best of my knowledge and belief, all of the requirements of the board of supervisors and ordinances of the County of James City, Virginia, regarding the platting of subdivisions within the county have been complied with.
 Given under my hand this 27 day of March, 1978
[Signature]
 C.L.S.

This subdivision known as the Subdivision of property owned by EXXON CORPORATION is approved by the undersigned in accordance with existing subdivision regulations and may be admitted to record.

4-18-78 [Signature]
 Date Highway Engineer
 4-10-78 [Signature]
 Date Health Officer
 5-25-78 [Signature]
 Date Agent or Representative of Governing Body

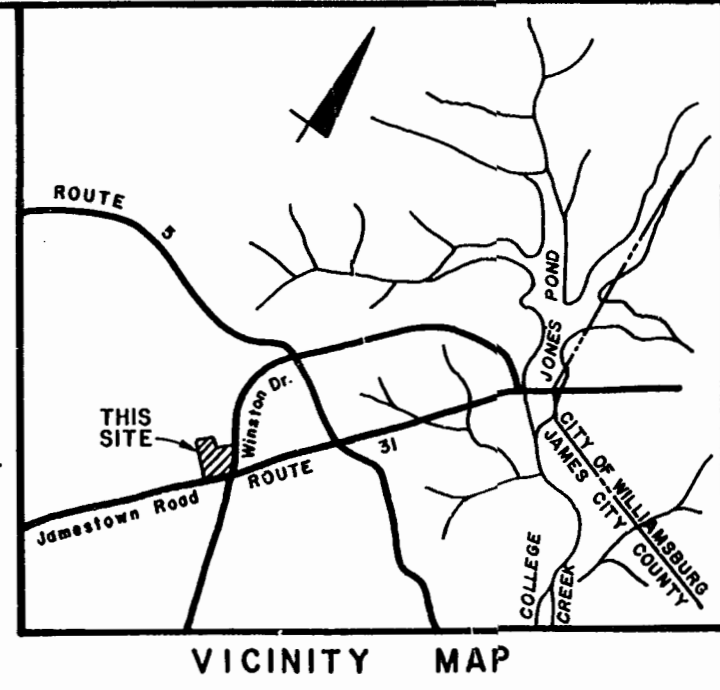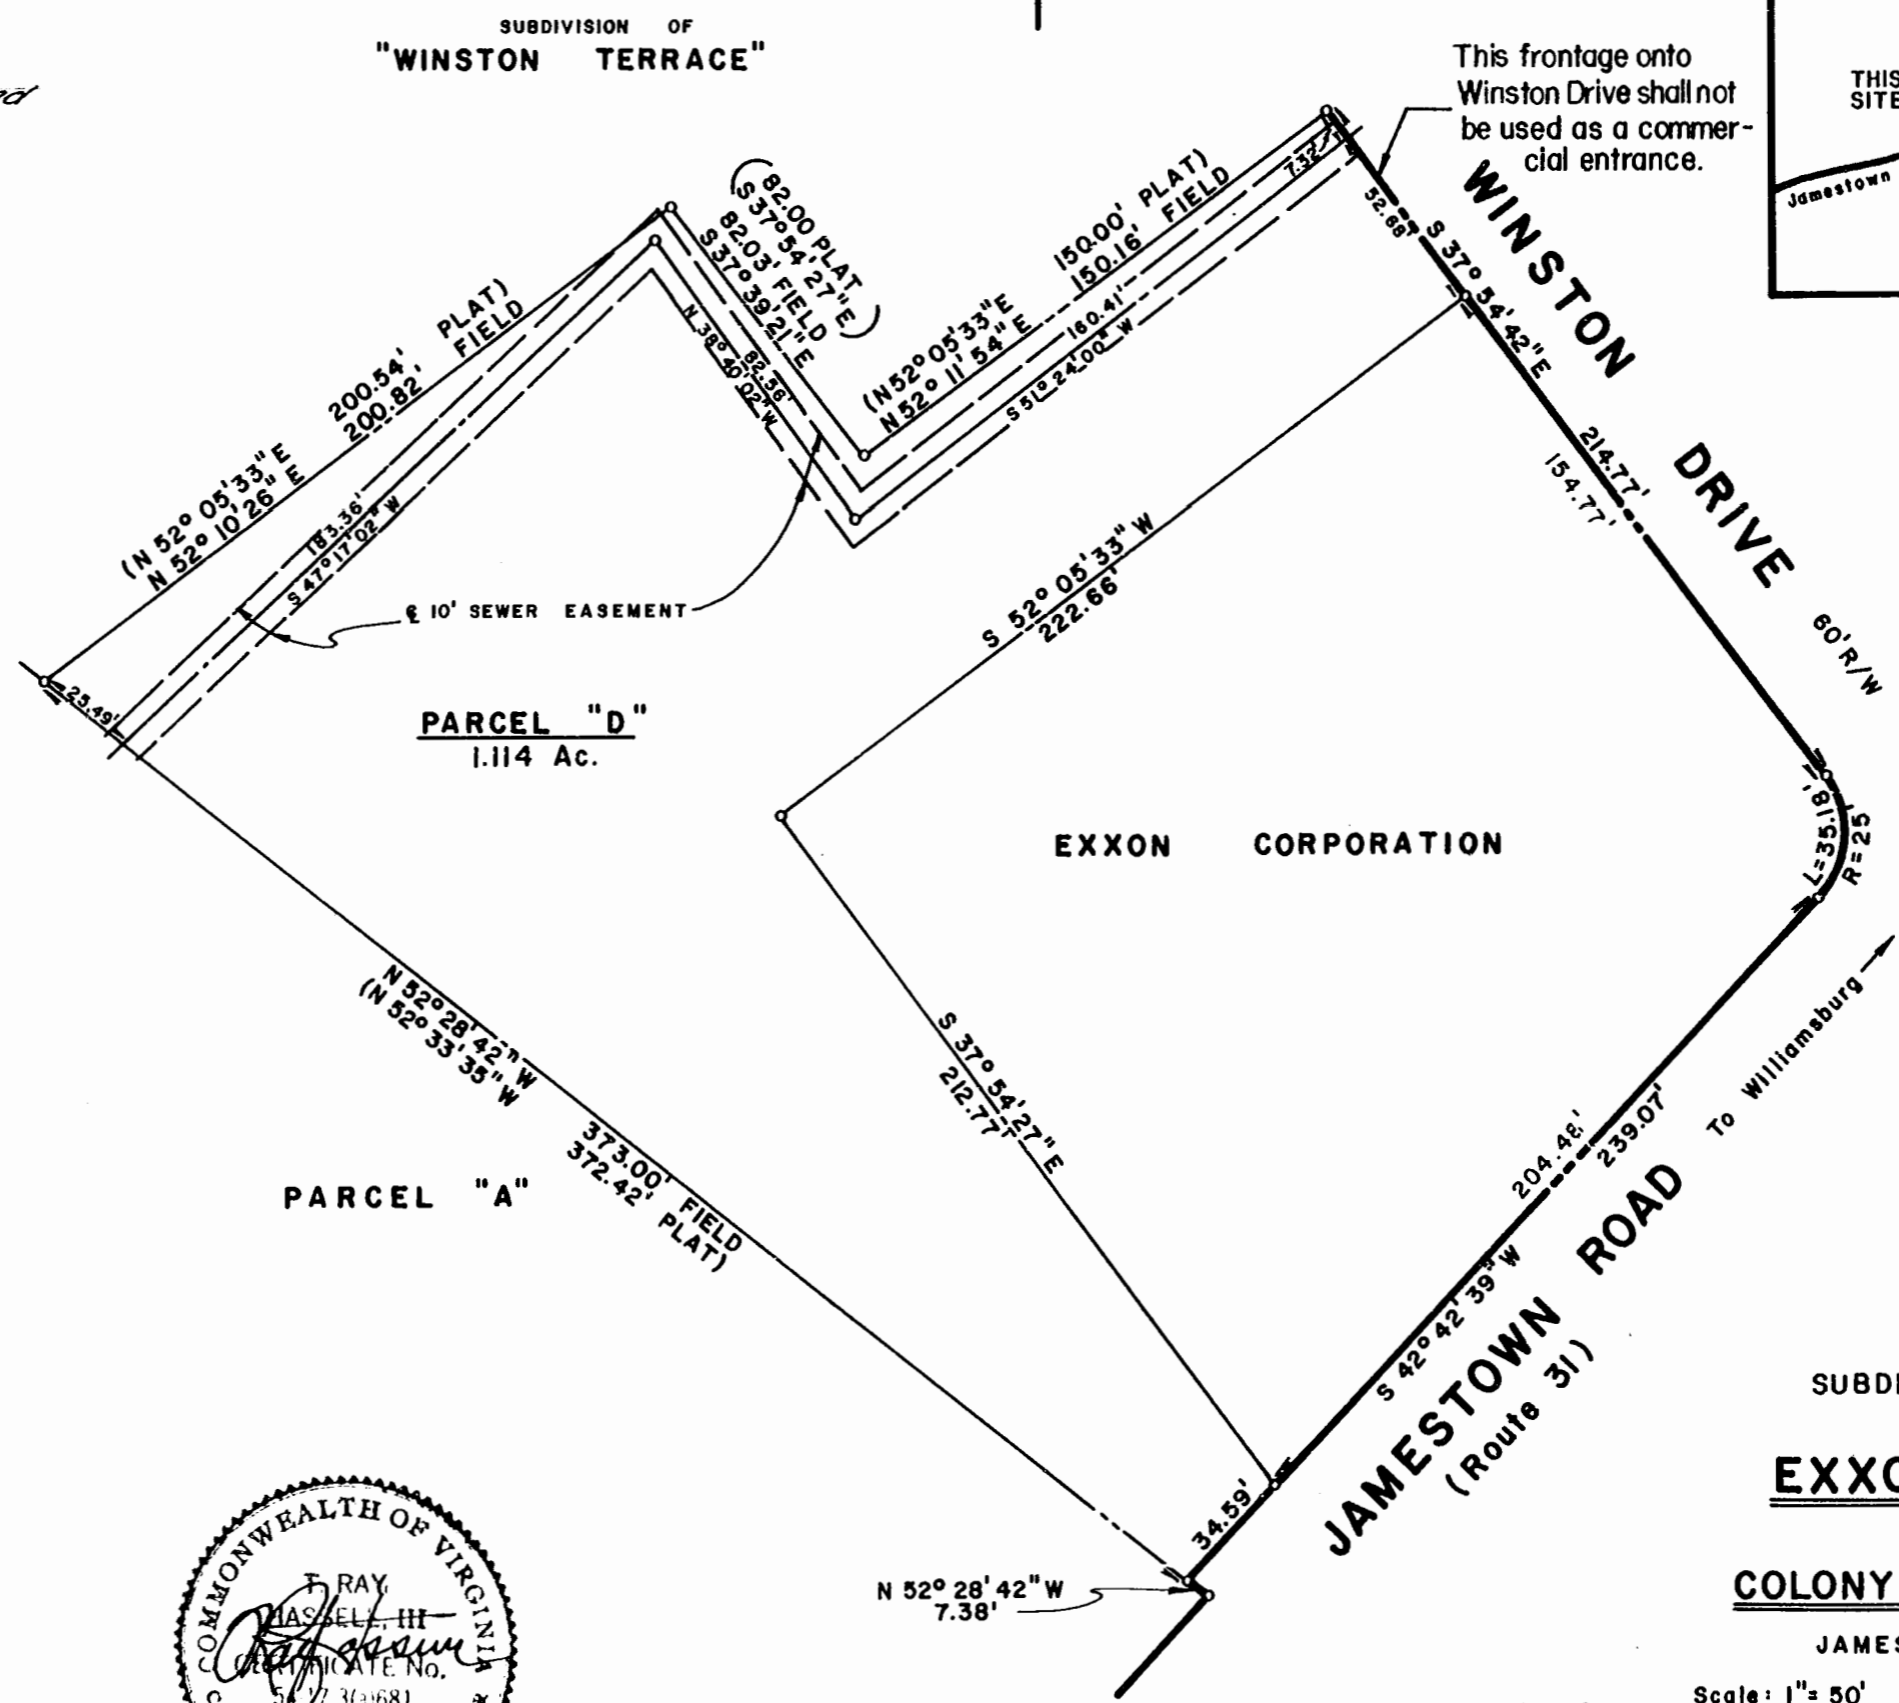

31st day of May 1978
 184 589
 [Signature]

SUBDIVISION OF PROPERTY OWNED BY
EXXON CORPORATION
 FOR
COLONY SQUARE ASSOCIATES
 JAMES CITY COUNTY, VIRGINIA
 Scale: 1" = 50' March 27, 1978

HASSELL & FOLKES
 Surveyors & Engineers
 Portsmouth, Va.



A-740-A