


CITY OF WILLIAMSBURG  
KIWANIS PARK

PARCEL TO BE ACQUIRED BY  
THE CITY OF WILLIAMSBURG  
14.24902 ACRES

REFERENCES:  
DEED BOOK 45, p 14  
PLAT BOOK 19, p 28

4.29 p.M.  
Recorded 27th day of Feb 1979  
in  
D. B. No. 57, pages 450  
Juliette C. Clifton, Clerk  
By Claudia H. Blake, Dep. Clerk

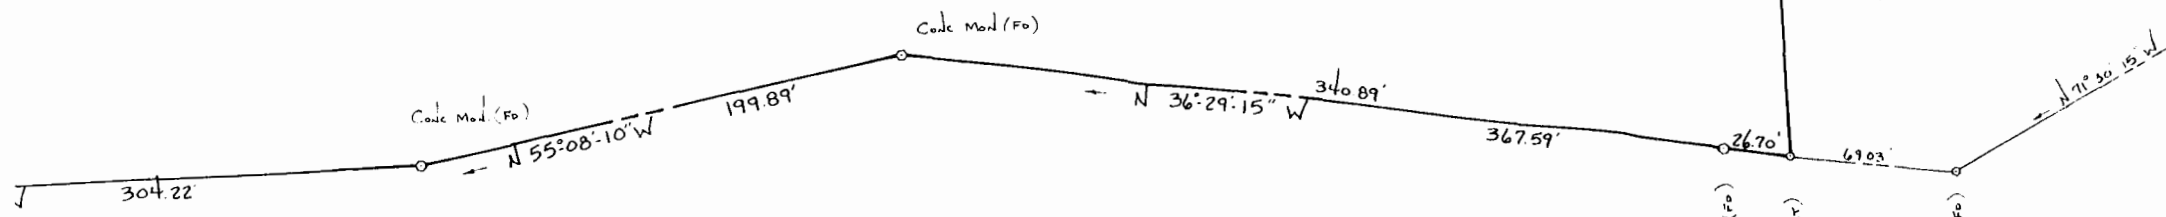

COMMONWEALTH OF VIRGINIA  
EASTERN STATE HOSPITAL



CITY OF WILLIAMSBURG

PLAT SHOWING A SURVEY OF  
LAND TO BE ACQUIRED FROM  
ROBERT T. CASEY,  
CARLTON D. CASEY &  
CALVIN L. CASEY  
BY THE CITY OF WILLIAMSBURG  
FOR THE EXPANSION OF KIWANIS PARK

SCALE 1" = 50'	DATE OCT 12, 1978	DRAWN BY J. Martin	PLAN NO. 23 887
-------------------	----------------------	-----------------------	--------------------

FIELD BOOK #47

Revised Nov 7, 1978