

This Subdivision of Property of Busch Properties, Inc. James City County, Virginia, as the same appears on this plat is with...

I certify that this plat of Subdivision was made by me at the direction of the owner, and that the subdivision is entirely within the boundaries of land covered by deed...

CERTIFICATE OF APPROVAL

This Subdivision approved by the undersigned in accordance with existing subdivision regulations and may be committed to record.


Date 10-4-79 William C. ... Agent of Governing Body

STATE OF VIRGINIA, COUNTY OF JAMES CITY

By W. Randolph Baker, President
Notary Public
Christine M. Randall



LANGLEY & McDONALD

By George E. Langley

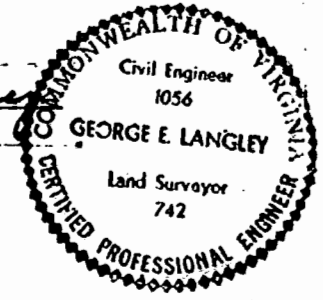

Christine M. Randall, a Notary Public in and for the City and State aforesaid do hereby certify that...

Given unto my hands this 7th day of September 1979...

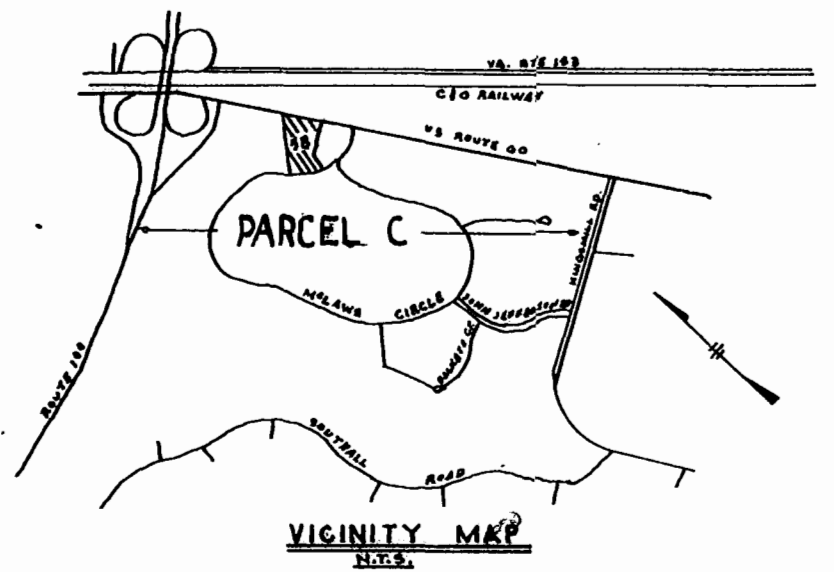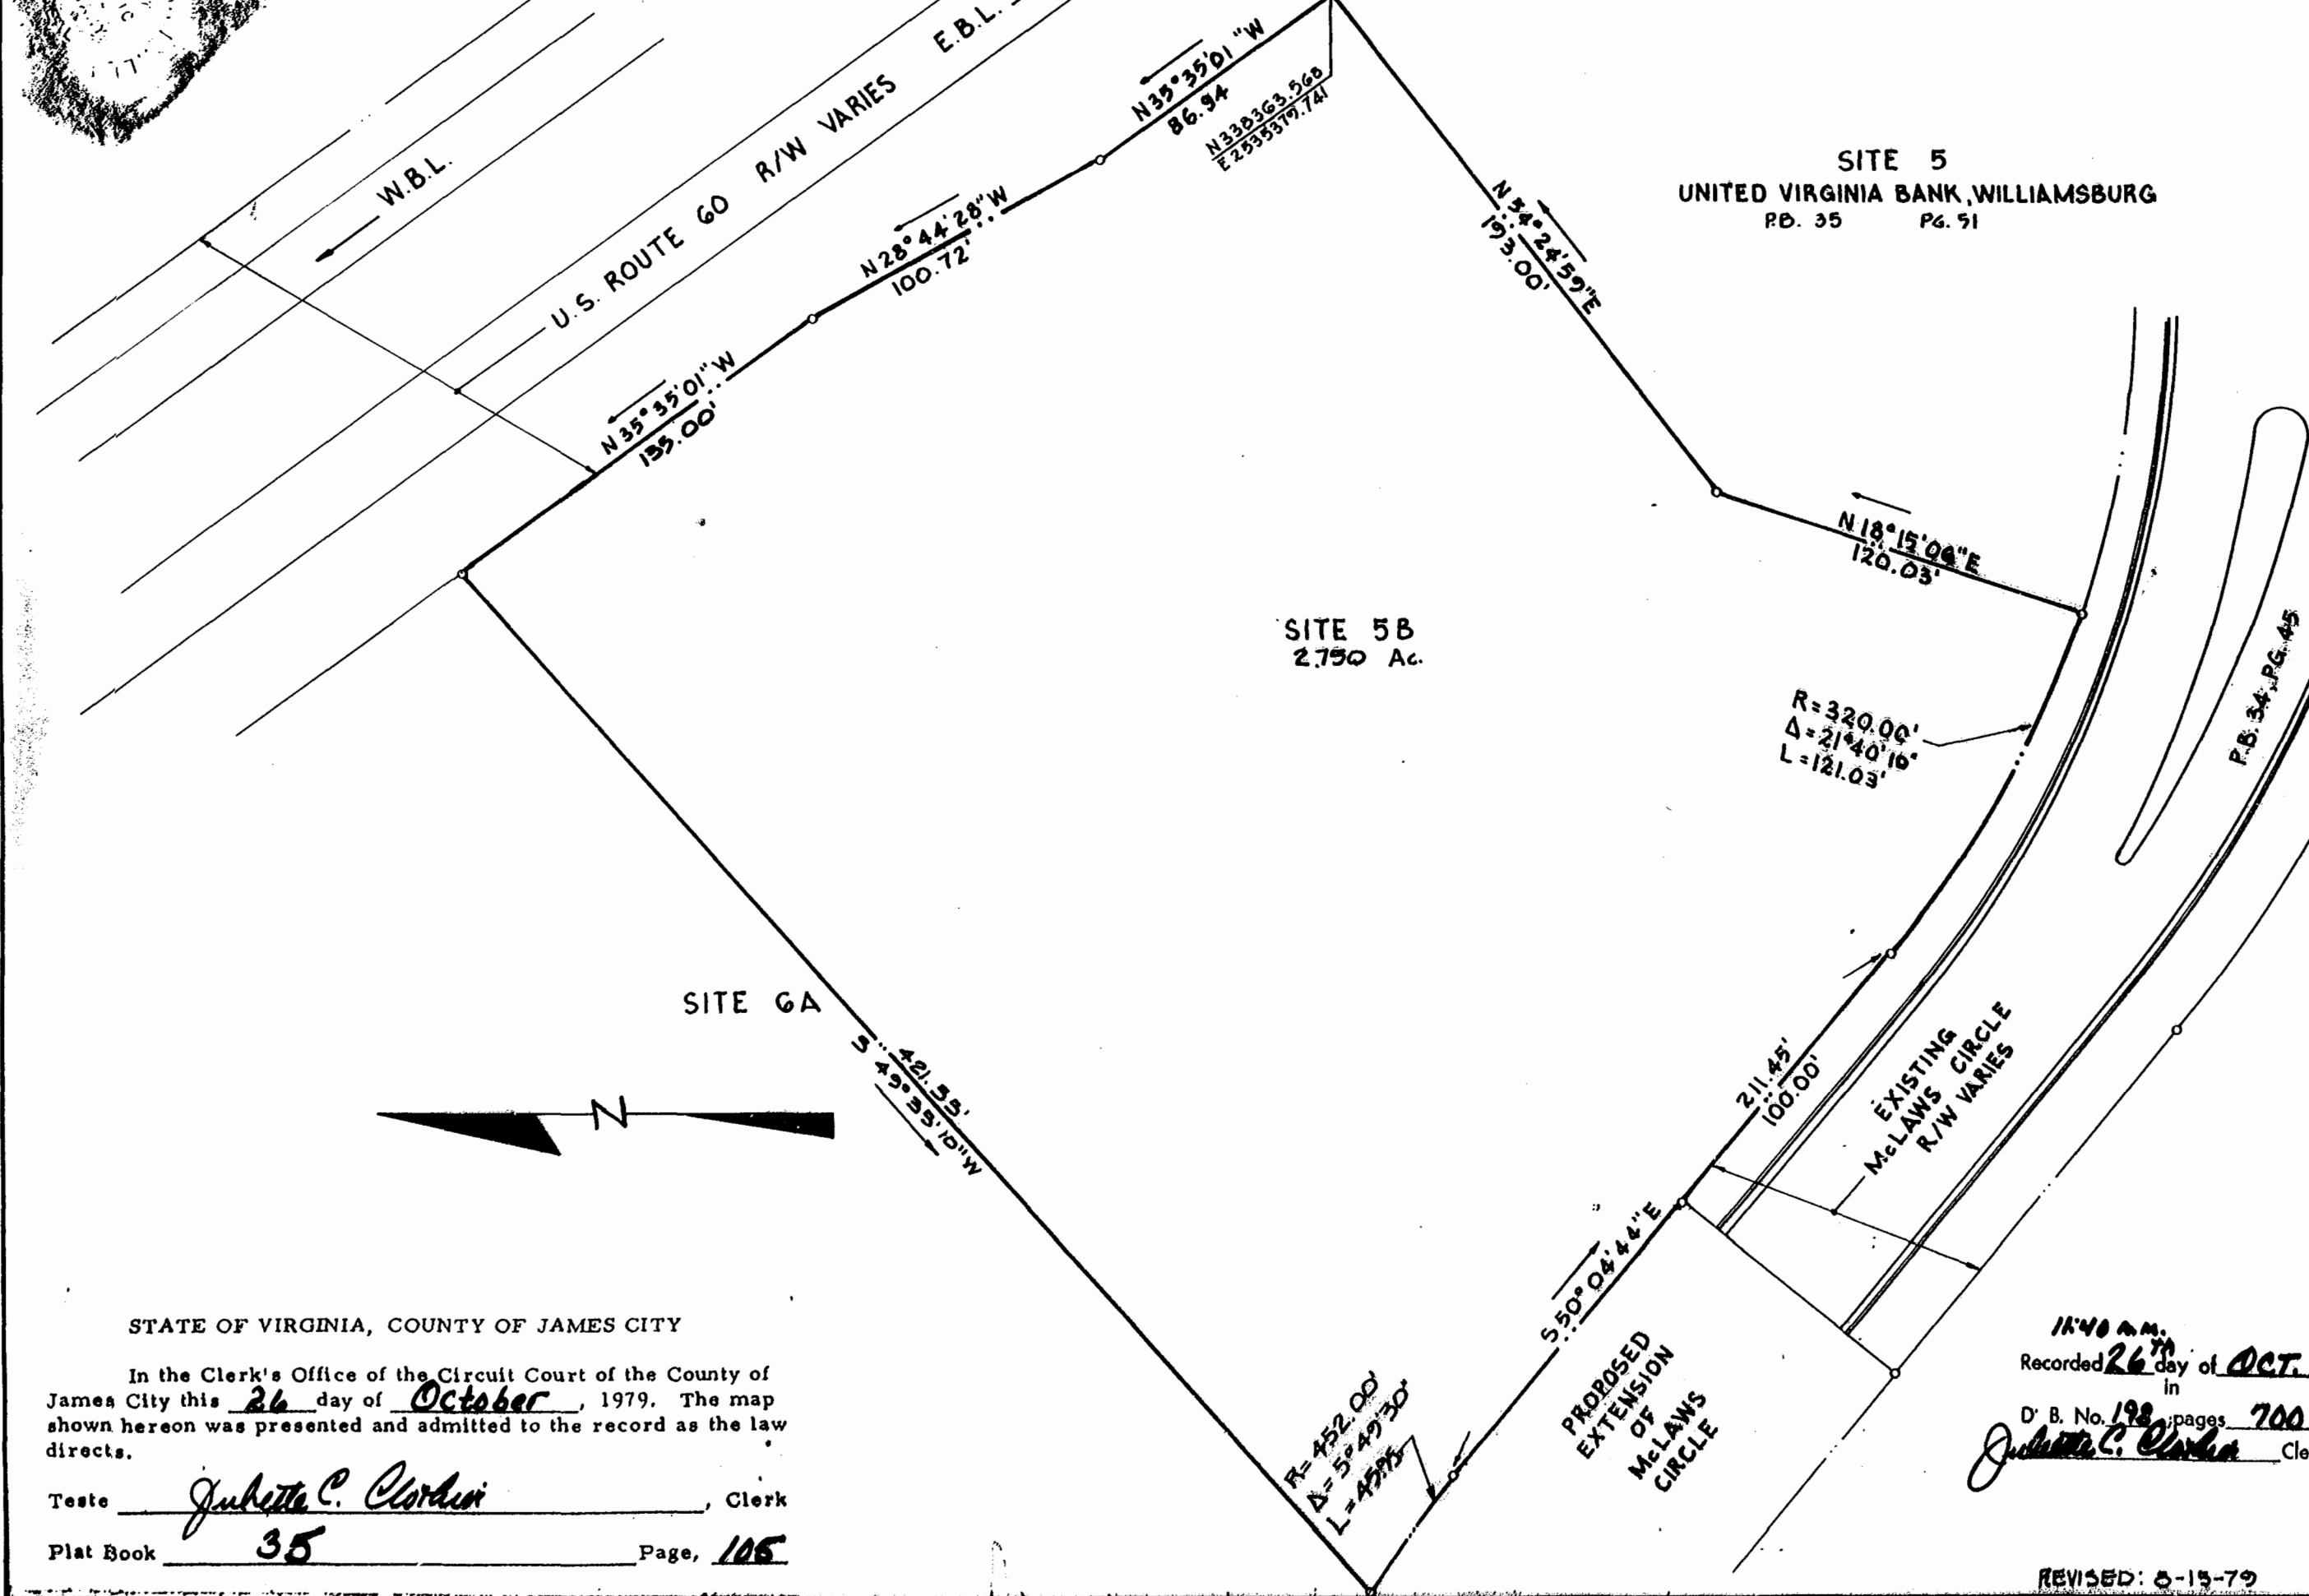

NOTE: COORDINATES ARE IN FEET AND REFER TO VIRGINIA STATE GRID, SOUTH ZONE

SUBDIVISION OF PARCEL C BUSCH CORPORATE CENTER-WILLIAMSBURG AND PLAT OF SITE 5B TO BE CONVEYED TO FOODMAKER INC. FROM BUSCH PROPERTIES, INC.

JAMES CITY COUNTY, VIRGINIA SCALE: 1"=40' JUNE 14, 1979

LANGLEY & McDONALD CONSULTING ENGINEERS VIRGINIA BEACH, VIRGINIA

Recorded 26th day of OCT. 1979 in D. B. No. 198 pages 700



REVISED: 8-15-79