


CITY OF NEWPORT NEWS, VIRGINIA  
DEPARTMENT OF PUBLIC UTILITIES  
LITTLE CREEK WATER PROJECT

**CERTIFICATE**  
THIS IS TO CERTIFY THAT TO THE BEST OF MY KNOWLEDGE I DEFINE THE ADDITIONAL SLOPE EASEMENT SHOWN HEREON IN THIS CERTIFICATE.  
*Charles M. Dozier, Jr.*  
REGISTERED PROFESSIONAL ENGINEER

N 382,861.66  
E 2,421,733.11

"M" - I = 79.45  
934°08'51"E 15.76  
808°22'10"W 26.94

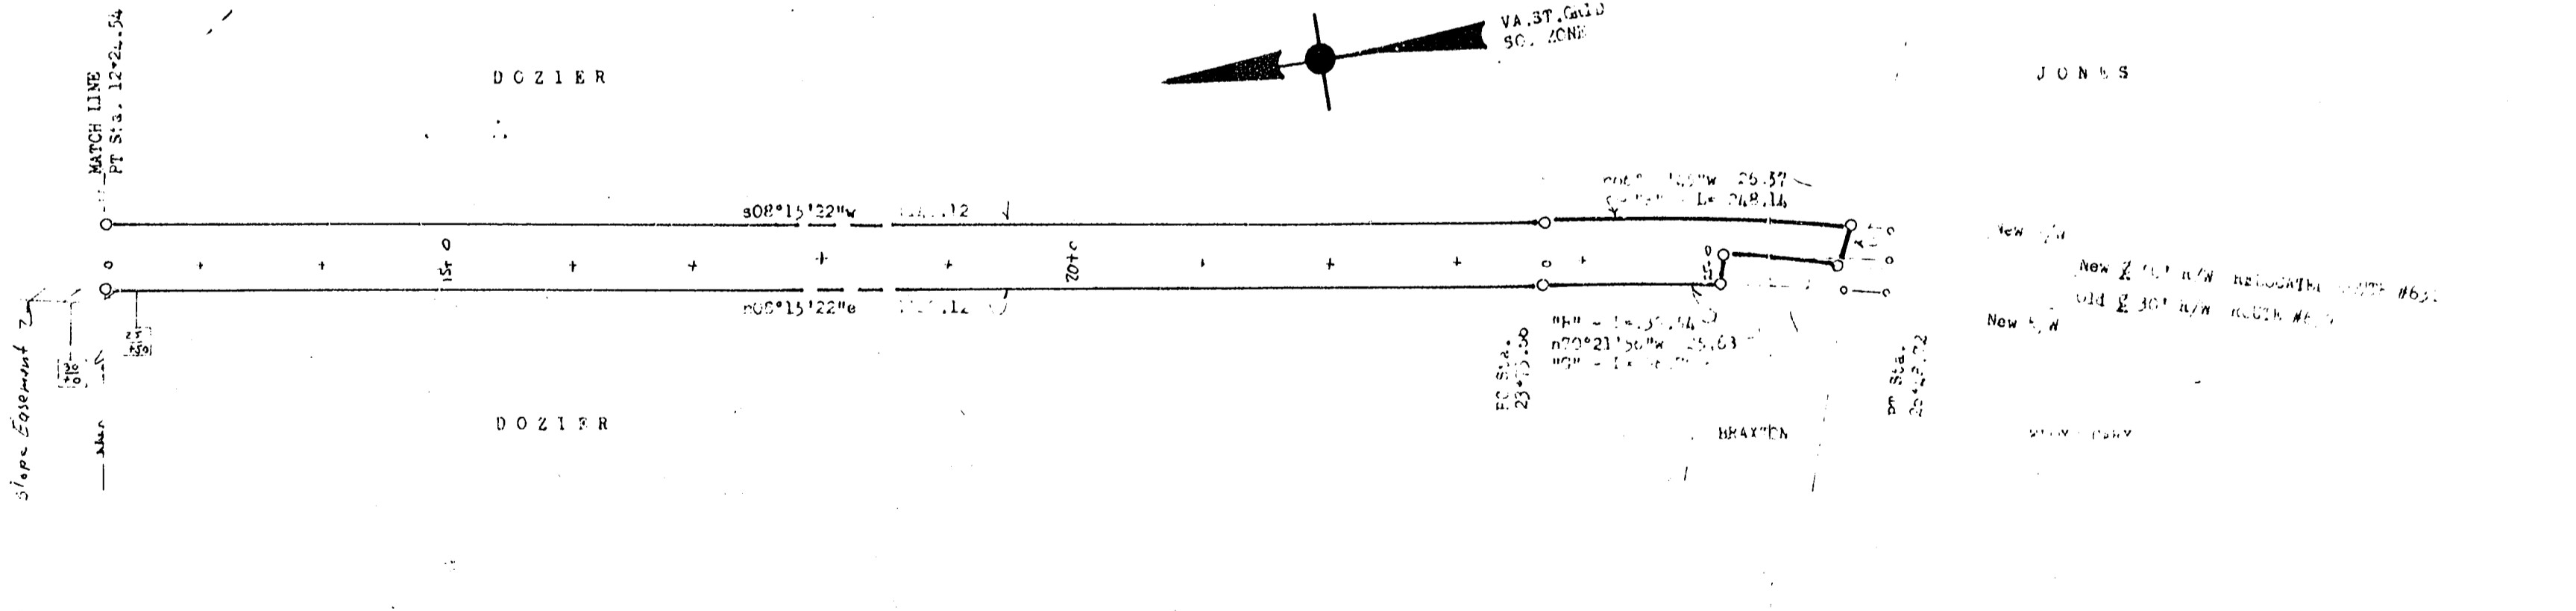

#	R	I	I	T	C	CR
"A"	745.00	338.85	226°03'40"	172.42	335.94	855°18'40"W
"B"	695.00	273.52	022°33'00"	138.56	271.76	857°04'00"W
"C"	80.79	80.79	077°08'30"	47.95	74.82	869°10'50"W
"D"	143.29	55.61	022°14'10"	28.16	55.26	819°29'15"W
"E"	695.00	79.45	006°33'00"	39.77	79.41	811°32'20"W
"F"	4625.00	248.14	003°32'00"	124.11	248.10	810°01'20"W
"G"	2656.53	98.70	002°05'10"	48.35	96.69	811°48'14"E
"H"	3975.00	139.54	002°00'40"	69.78	139.53	808°15'50"E
"I"	745.00	781.27	060°05'05"	430.86	745.96	838°17'55"E
"J"	695.00	455.82	037°31'40"	236.45	447.70	849°33'10"E

10:09 am.  
Recorded 29th day of May 1980  
in  
D. B. No. 203, pages 384  
*Julia C. Clendenen* Clerk

NOTE: Iron markers at all corners,  
Bearings are clockwise.  
Ref.: D.B. #53, p. #380,  
GCC Tax Map #25/37.  
Slope Easement =  $\frac{20}{100}$

PLAT OF:  
THAT PART OF:  
PROPERTY OF:  
CHARLES M. & CAROLINE M. DOZIER  
TO BE CONVEYED TO:  
CITY OF NEWPORT NEWS, VIRGINIA, DEPARTMENT  
OF PUBLIC UTILITIES, LITTLE CREEK  
WATER PROJECT, JAMES CITY COUNTY, VIRGINIA  
Scale: 1" = 100'  
January 24, 1980  
Dwg. #

