


LEGEND

- 52-3 100 TAX PARCEL NUMBER
- PP (POWER POLE)
- IPK (IRON PIPE FOUND)
- △ UG TEL (UNDERGROUND TELEPHONE MANHOLE)
- WH (WATER METER)
- ⊕ Fire Hydrant

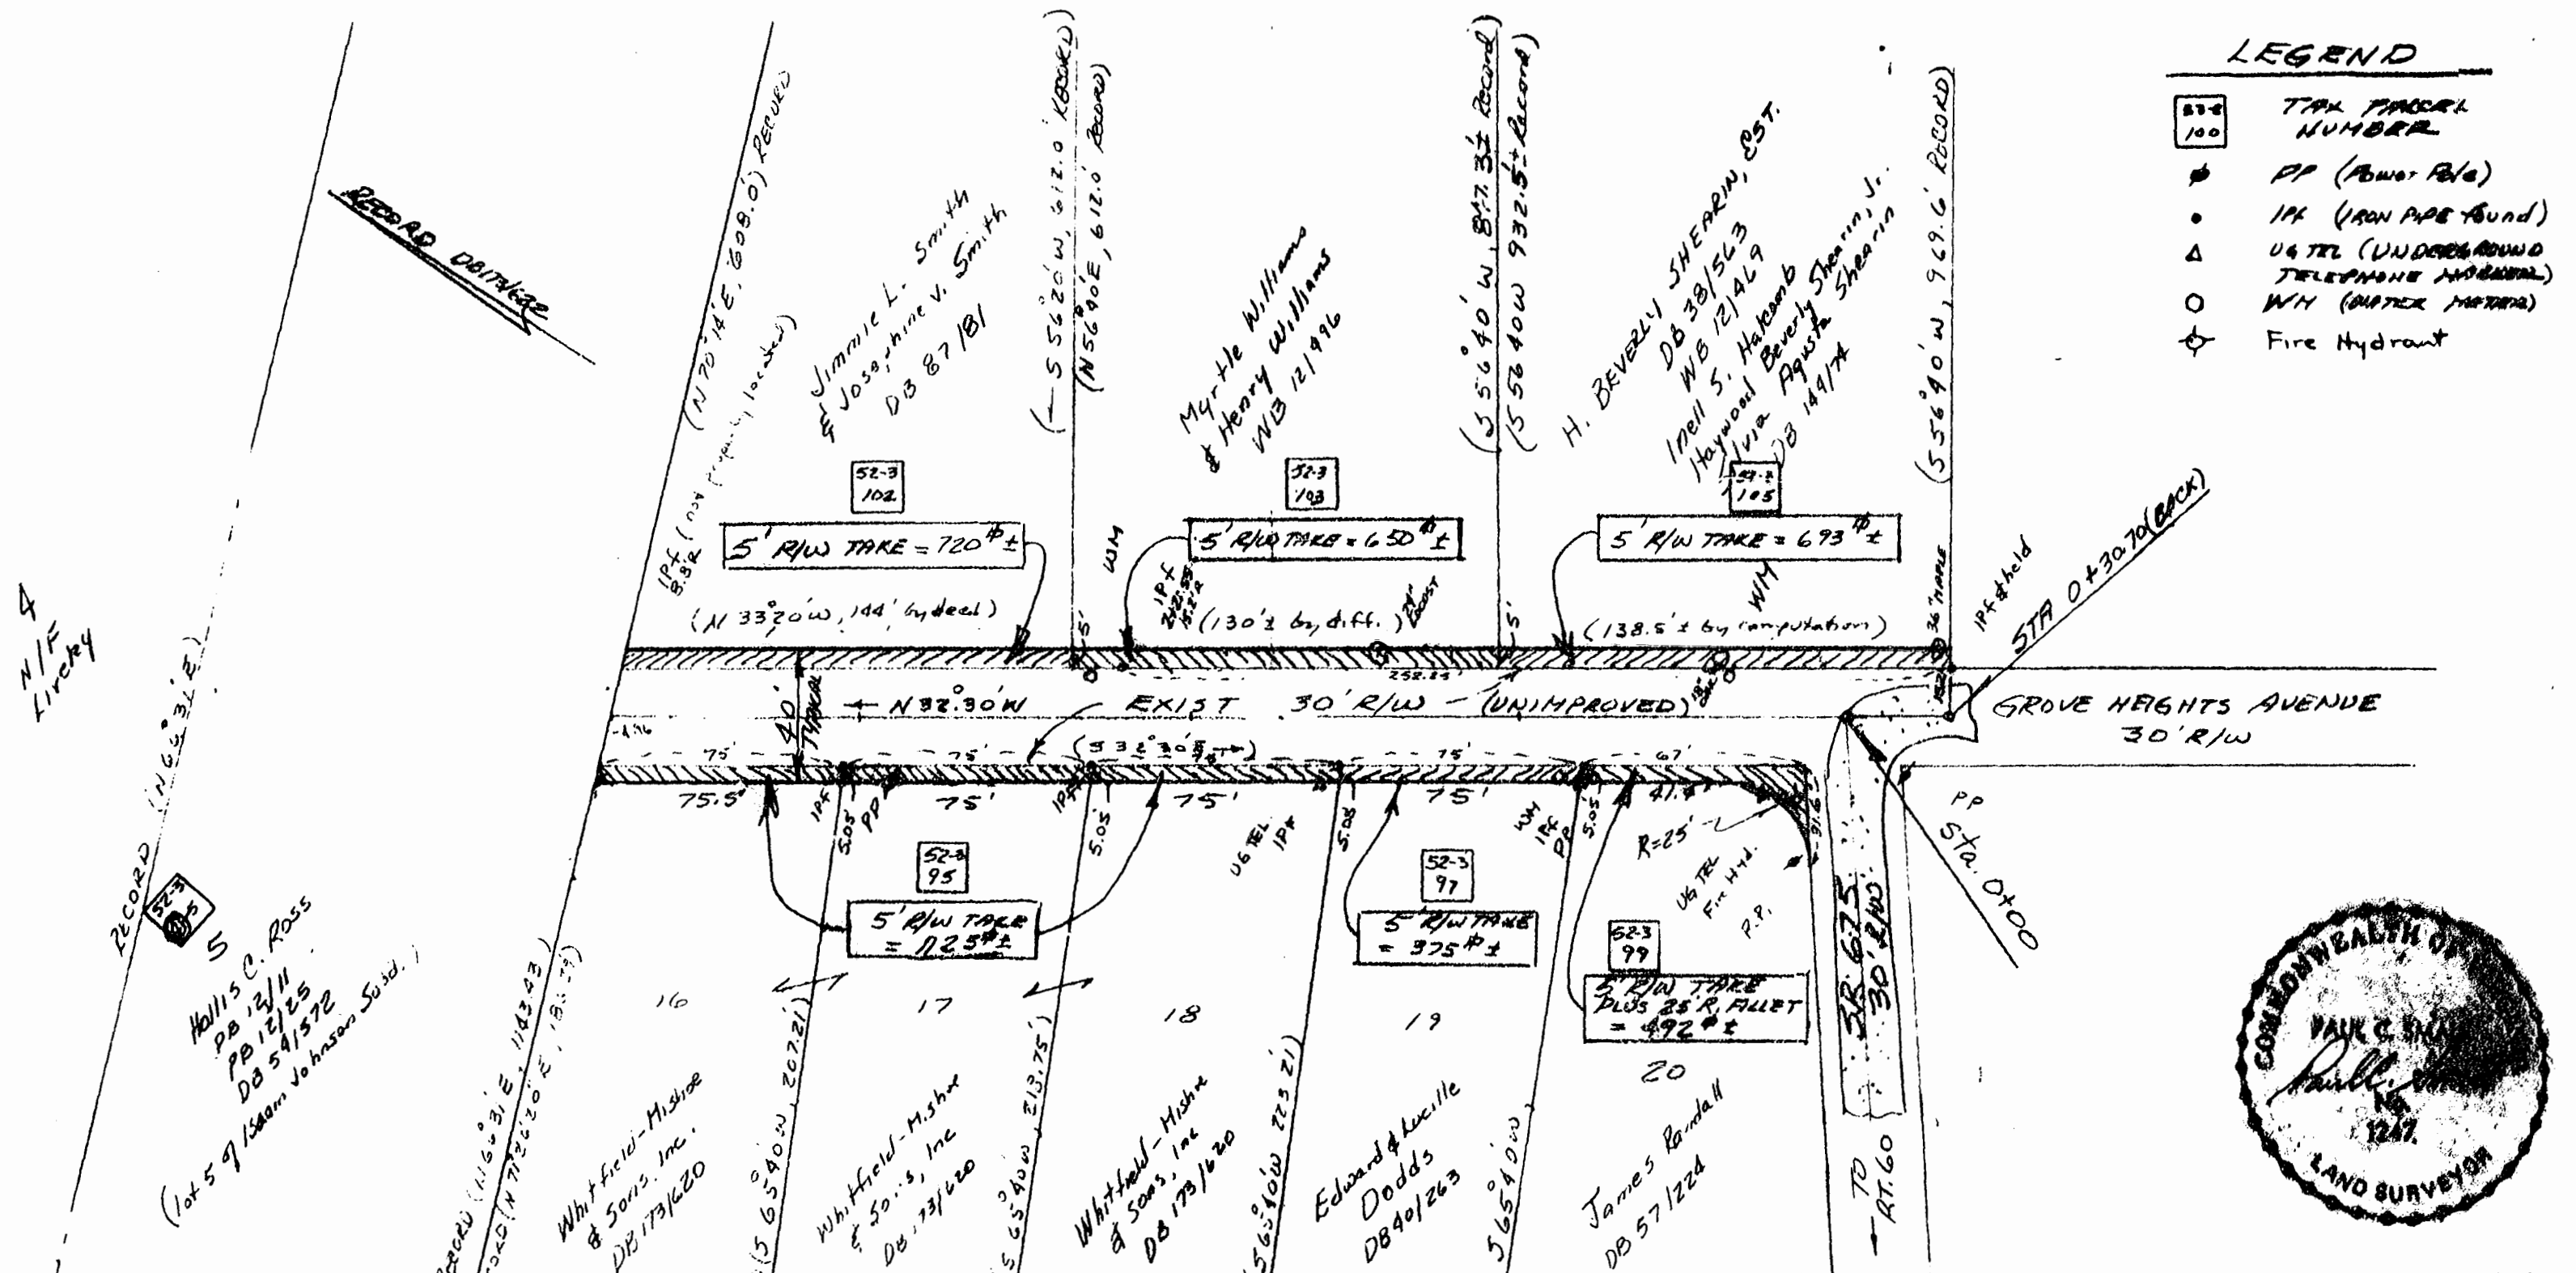

**PLAT SHOWING
PROPOSED R/W ACQUISITION
ALONG GROVE HEIGHTS AVENUE**
PREPARED FOR JAMES CITY COUNTY
ROBERTS DISTRICT GROVE AREA OF JAMES CITY COUNTY, VIRGINIA

SMALL ENGINEERING, INC.
Engineers, Planners, Surveyors
625 Ironbound Rd., Williamsburg, VA 23185
(804) 253-0040

SCALE: 1" = 60'
DATE: APRIL 17, 1981
JOB NO: 100

11:07 A.M.
Recorded 30th Day of May, 1981
in

D. B. No. 203, pages 451
Jubette C. Clarke Clerk

Fleming C. Pierce Subdivision
(Part of Effie C. Wynn Tract)
(DB 127/363, DB 38/533)

