

Vicinity Map
(No Scale)

State of Virginia,
County of James City.

I, WILLIAM R. BLAIR, a
Notary Public, do hereby certify that
the persons whose names are signed
to the writing below have acknowledged
the same before me in my County aforesaid.
Given under my hand this 27th day of October, 1980.

Signed: William R. Blair
My Commission Expires 10-17-83

Owners Consent:

This subdivision is with the free consent
and in accordance with the wishes and desires
of the undersigned owners.

Ruth R. Cowles


Surveyors Certificate:

I hereby certify, to the best of my
knowledge & belief, that all of the
requirements of the Board of
Supervisors and ordinances of
the County of James City regarding
the platting of subdivisions
have been complied with.

Given under my hand
this 21st day of October, 1980



Roger D. Spearman

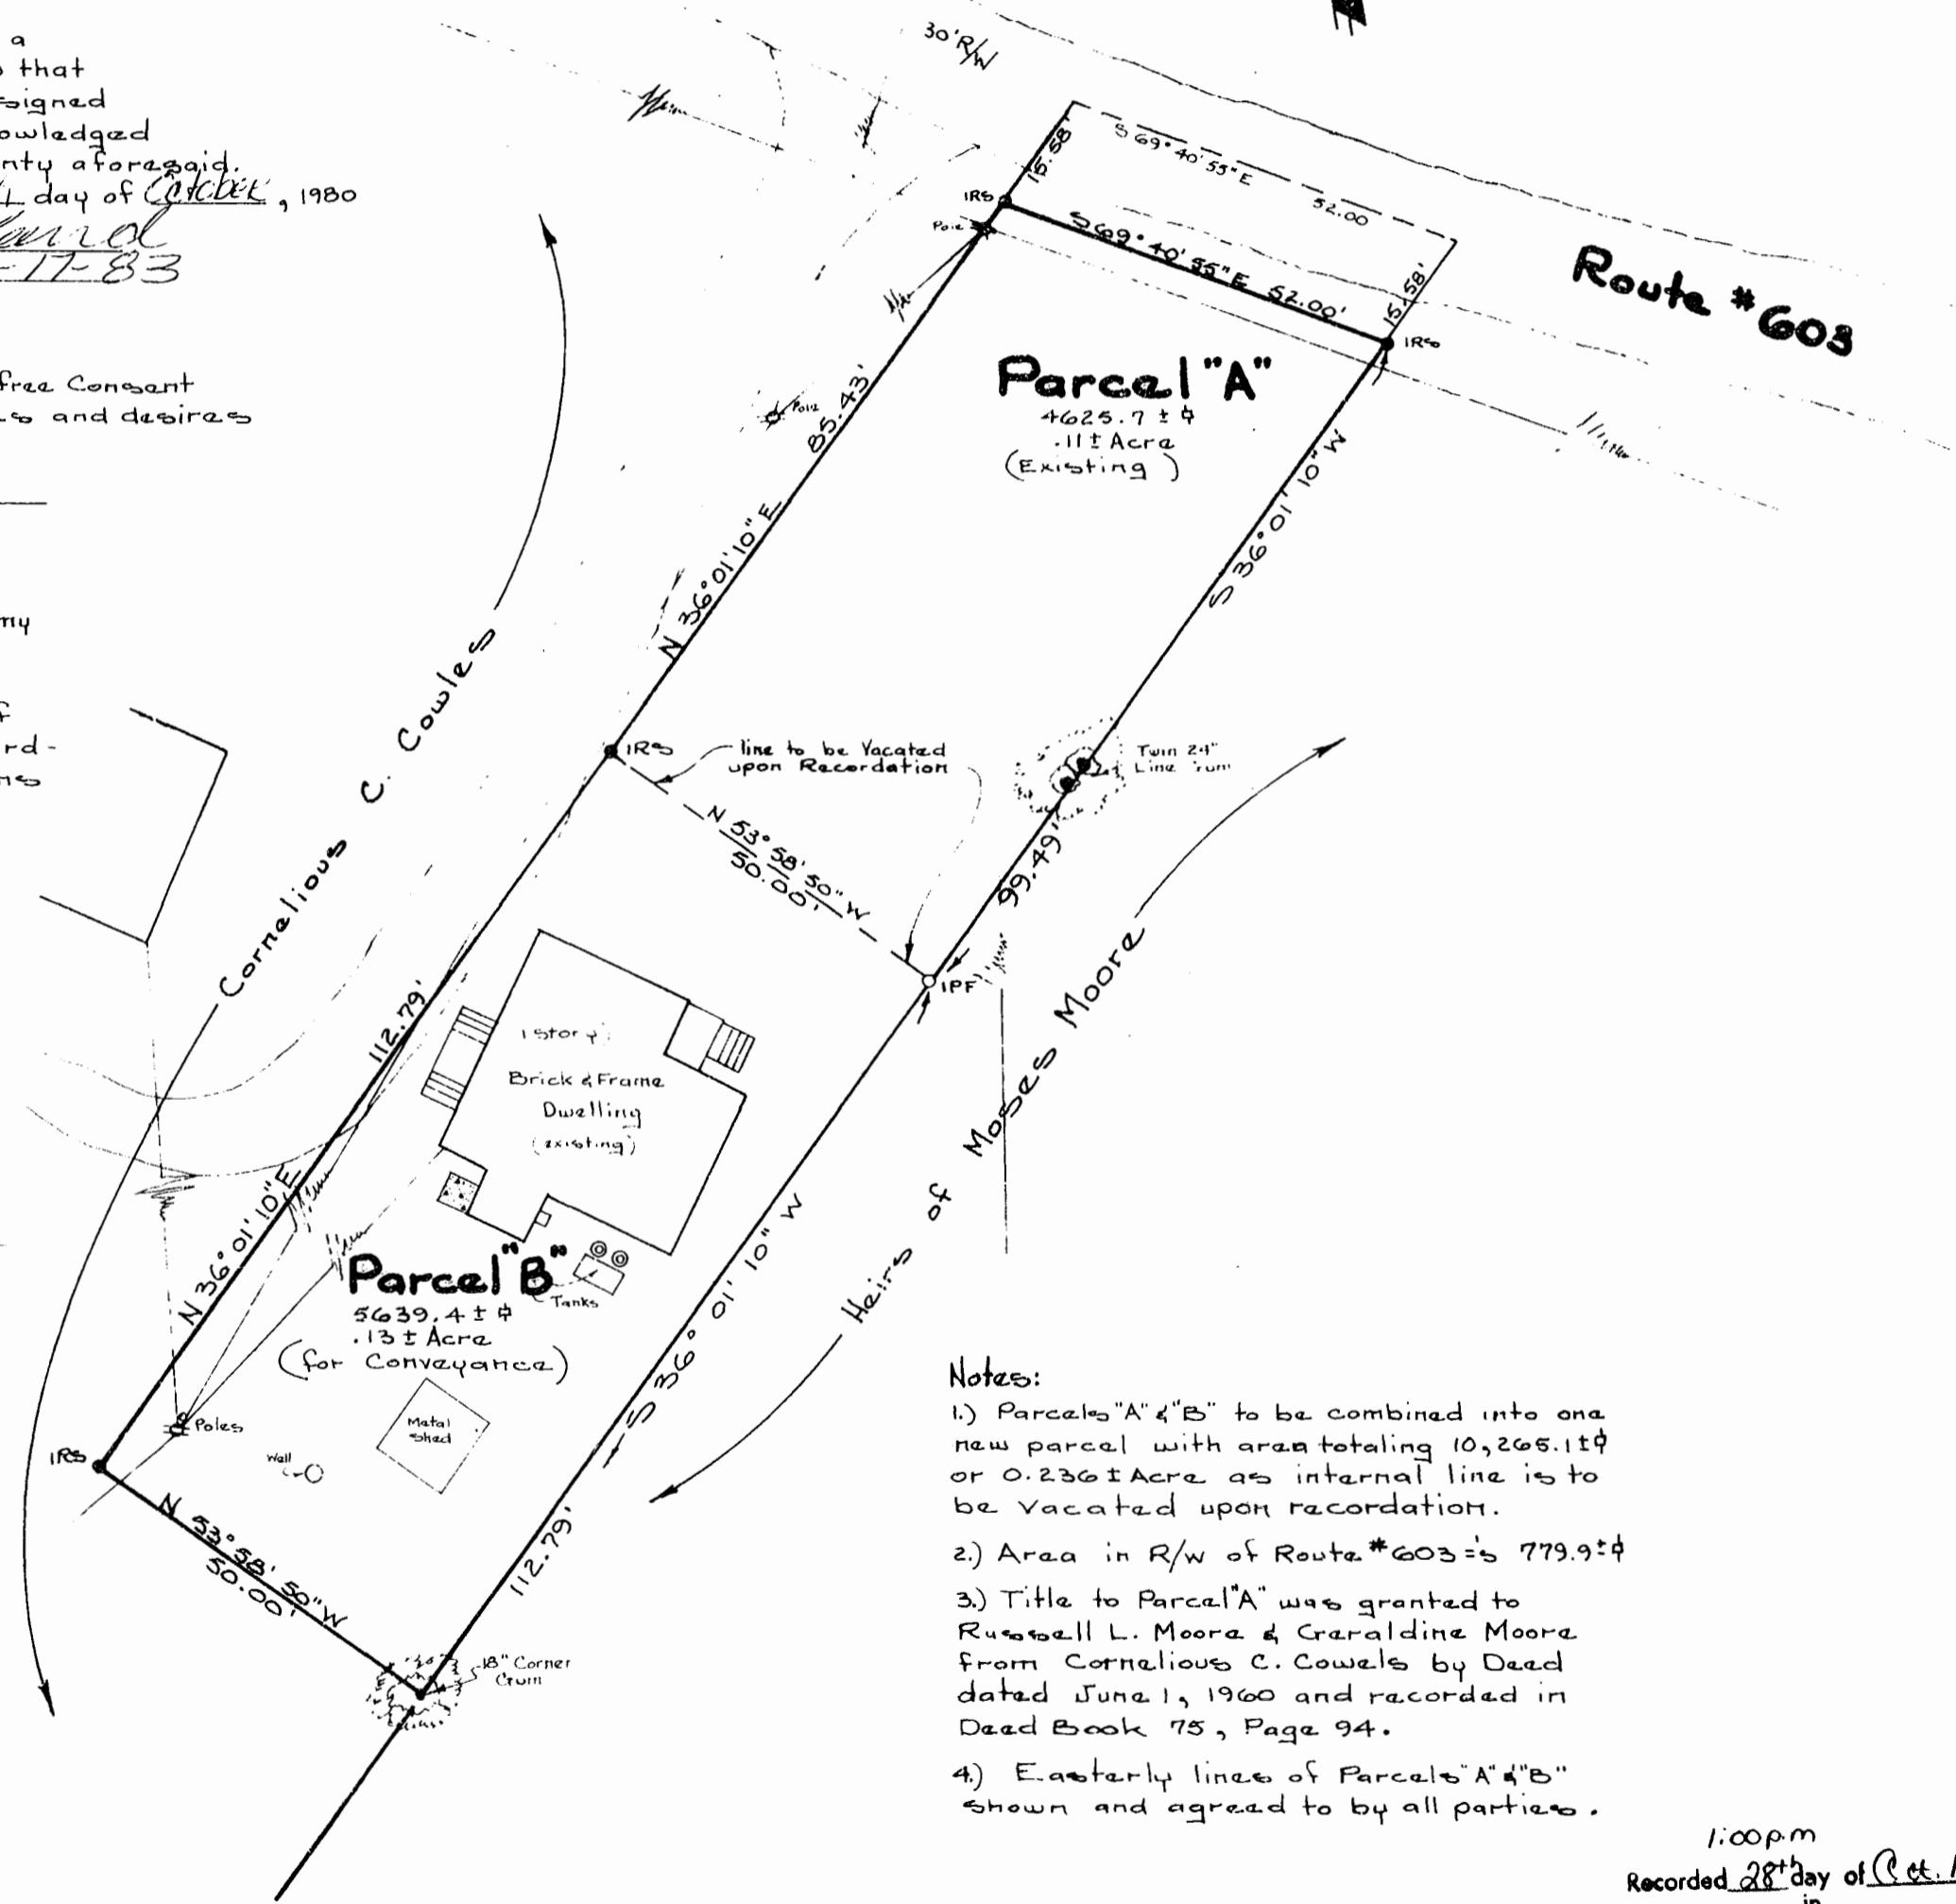

Source of Title:

Title to the land subdivided lies in the name of Cornelius C. Cowles and was granted by Deed dated Jan. 16, 1944 from Alfred T. Smith and recorded at the Clerks office of the Circuit Court of Williamsburg/James City County in Deed Book 36, Pages 392-3.

Certificate of Approval:

This Plat is approved by the undersigned in accordance with existing subdivision regulations and may be committed to record.

Henry H. Blair

Agent of Governing Body
Date: Oct 20, 1980

20

80

1980

10-17-83

1264






