



Now or Formerly D. M. Murray et al

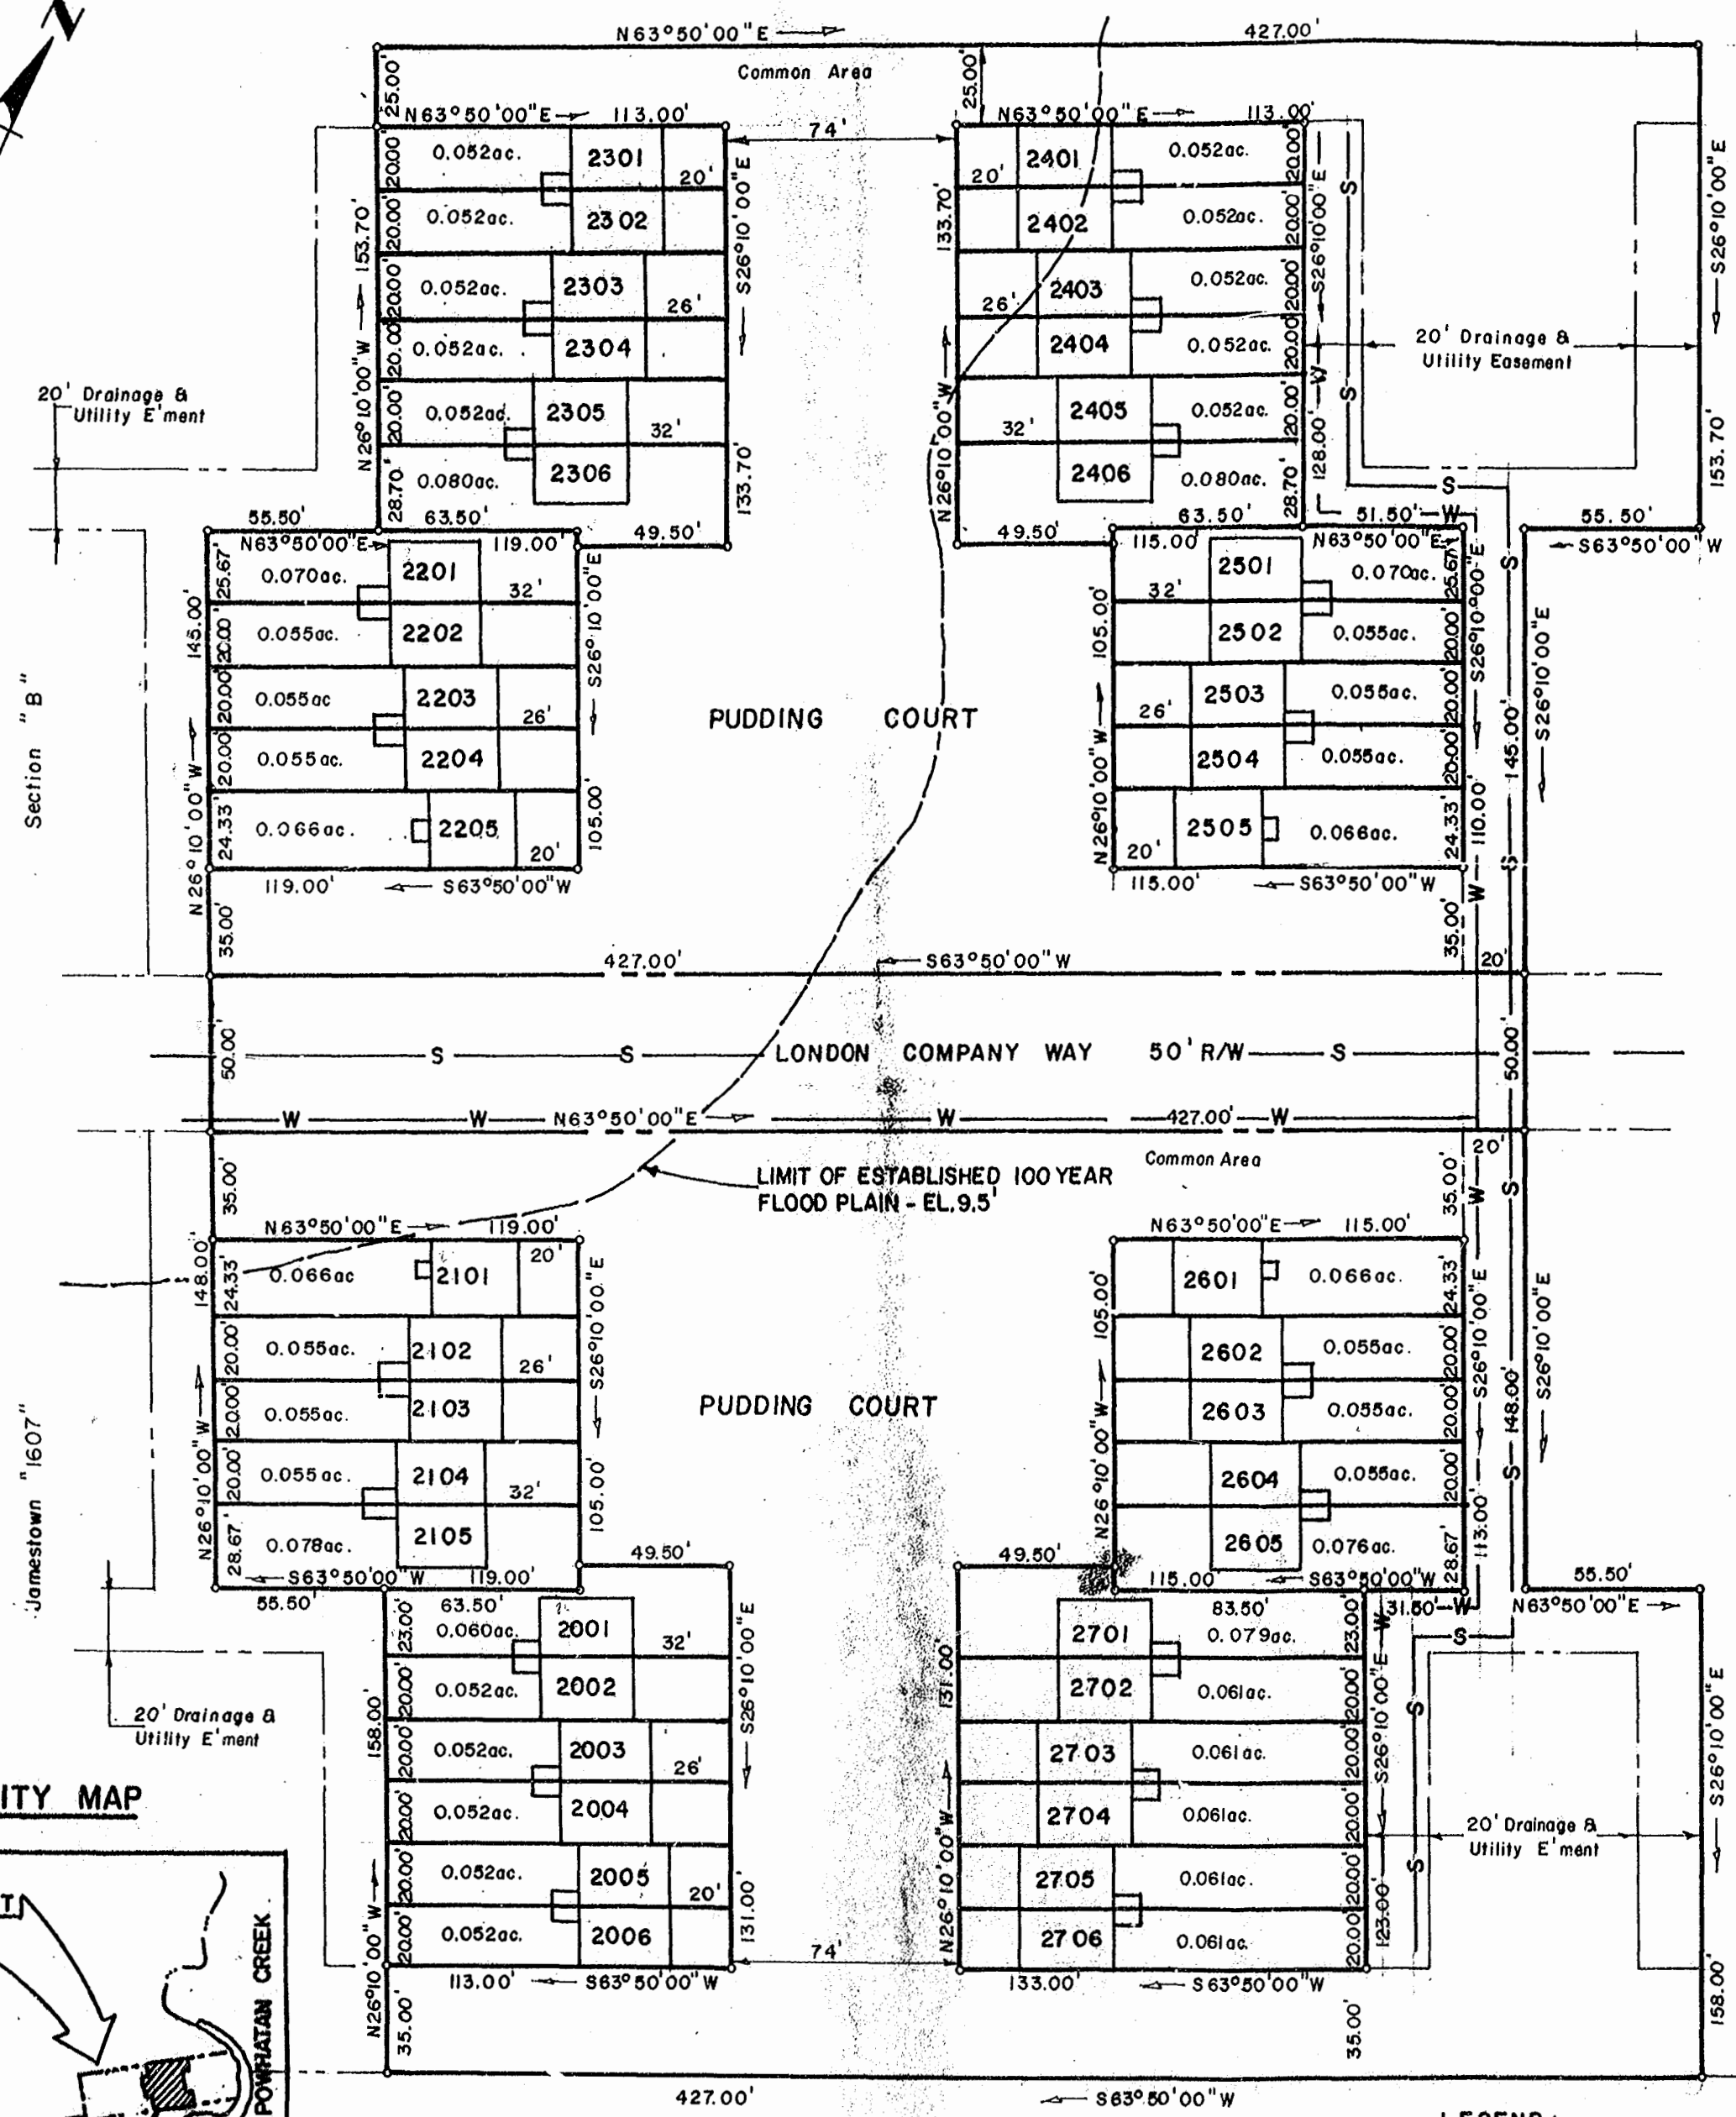

Section "B"

Jamestown "1607"


VICINITY MAP

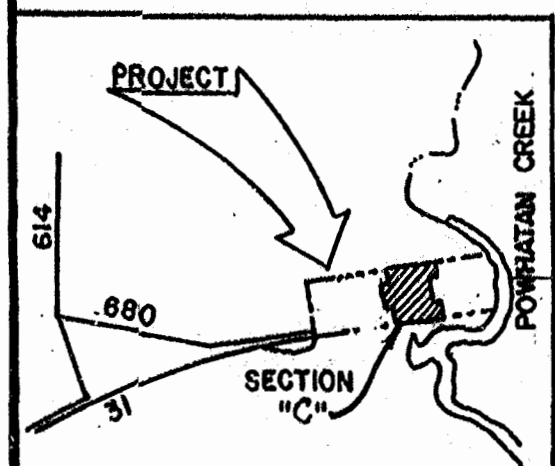

JAMESTOWN ROAD (RTE 31)  
200' LIMITED ACCESS R/W

- LEGEND:
- S- Sanitary Sewer Line
  - W- Water Line

NOTE:  
Sanitary sewer and water lines and appurtenances shown in R/W and easements to be dedicated to James City Service Authority.

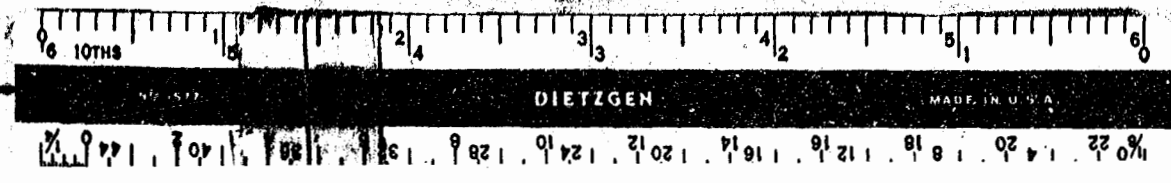

SUBDIVISION CERTIFICATE:

THE SUBDIVISION OF LAND AS SHOWN ON THIS PLAT IS WITH THE FREE CONSENT AND IN ACCORDANCE WITH THE DESIRES OF THE UNDERSIGNED OWNER.

AGENT FOR THE DIGGES COMPANY

NOTARIZATION:

STATE OF VIRGINIA  
CITY/COUNTY OF WILLIAMSBURG TO WIT  
I CHARLES H. BURR, A NOTARY PUBLIC IN AND FOR THE CITY/COUNTY AND STATE AFORESAID DO HEREBY CERTIFY THAT THE PERSON WHOSE NAME IS SIGNED TO THE FOREGOING WRITING HAVE ACKNOWLEDGED THE SAME BEFORE ME IN MY CITY/COUNTY AFORESAID, GIVEN UNDER MY HAND AND SEAL THIS 13 DAY OF MAY, 19 81.

MY COMMISSION EXPIRES JULY 17, 1984  
*Charles H. Burr*

SOURCE OF TITLE:

THE PROPERTY AS SHOWN ON THIS PLAT WAS CONVEYED TO THE DIGGES COMPANY, AS RECORDED IN DEED BOOK 201 PAGE 243 IN THE CIRCUIT COURT OF JAMES CITY COUNTY.

CERTIFICATE OF APPROVAL:

THIS SUBDIVISION AS SHOWN ON THIS PLAT IS APPROVED BY THE UNDERSIGNED IN ACCORDANCE WITH SUBDIVISION REGULATIONS AND MAY BE COMMITTED TO RECORD.

*Henry H. Stur* 5-26-81 DATE  
AGENT OF GOVERNING BODY  
*J. W. Hall* 5-26-81 DATE  
HIGHWAY DEPARTMENT  
*Craig J. Hagan* MAY 13, 1981 DATE  
HEALTH DEPARTMENT

SURVEYOR'S CERTIFICATE:

TO THE BEST OF MY KNOWLEDGE AND BELIEF ALL OF THE REQUIREMENTS SET FORTH IN THE ORDINANCE FOR APPROVING PLATS OF SUBDIVISIONS FOR RECORDATION IN JAMES CITY COUNTY, VIRGINIA, HAVE BEEN COMPLIED WITH.

*Lynn D. Evans* #1279  
LYNN D. EVANS, C.L.S.

STATE OF VIRGINIA, COUNTY OF JAMES CITY: IN THE CLERK'S OFFICE OF THE CIRCUIT COURT FOR THE COUNTY OF JAMES CITY, THE MAP SHOWN HEREON WAS PRESENTED AND ADMITTED TO RECORD AS THE LAW DIRECTS.

TESTS: *Fred M. Fleming*  
DATE: May 28, 1981  
PLAT BOOK 36 PAGE 84

11:14 AM  
Recorded 28th day of May, 1981  
in  
D. B. No. 313, pages 160-2  
*Fred M. Fleming* Clerk

REV. MAY 15, 1981

JAMESTOWN "1607" - SECTION "C"  
BERKELEY DISTRICT, JAMES CITY COUNTY,  
VIRGINIA  
1" = 50'  
DECEMBER 4, 1980  
EVANS SURVEYING CO., P.C.  
WILLIAMSBURG, VA.