

STATE OF VIRGINIA
CITY OF WILLIAMSBURG

I, _____ a Notary Public in and for the City and State aforesaid do hereby certify that Joseph S. Terrell whose name is signed to the foregoing writing as the owner of the same, on the _____ day of _____ 1981 has acknowledged the same before me in my City and State aforesaid.


Given unto my hands this _____ day of _____ 1981

Notary Public

This subdivision is property of Joseph S. Terrell City of Williamsburg, as appears on this plat is with the free consent and in accordance with the desires of the undersigned owner Joseph S. Terrell, Inc

BY: _____

I certify that this plat and subdivision was made by me at the direction of the owner and that the subdivision is entirely within the boundaries of land covered by deed of record in the clerks office of the circuit court for the City of Williamsburg in Deed Book 37 page 40

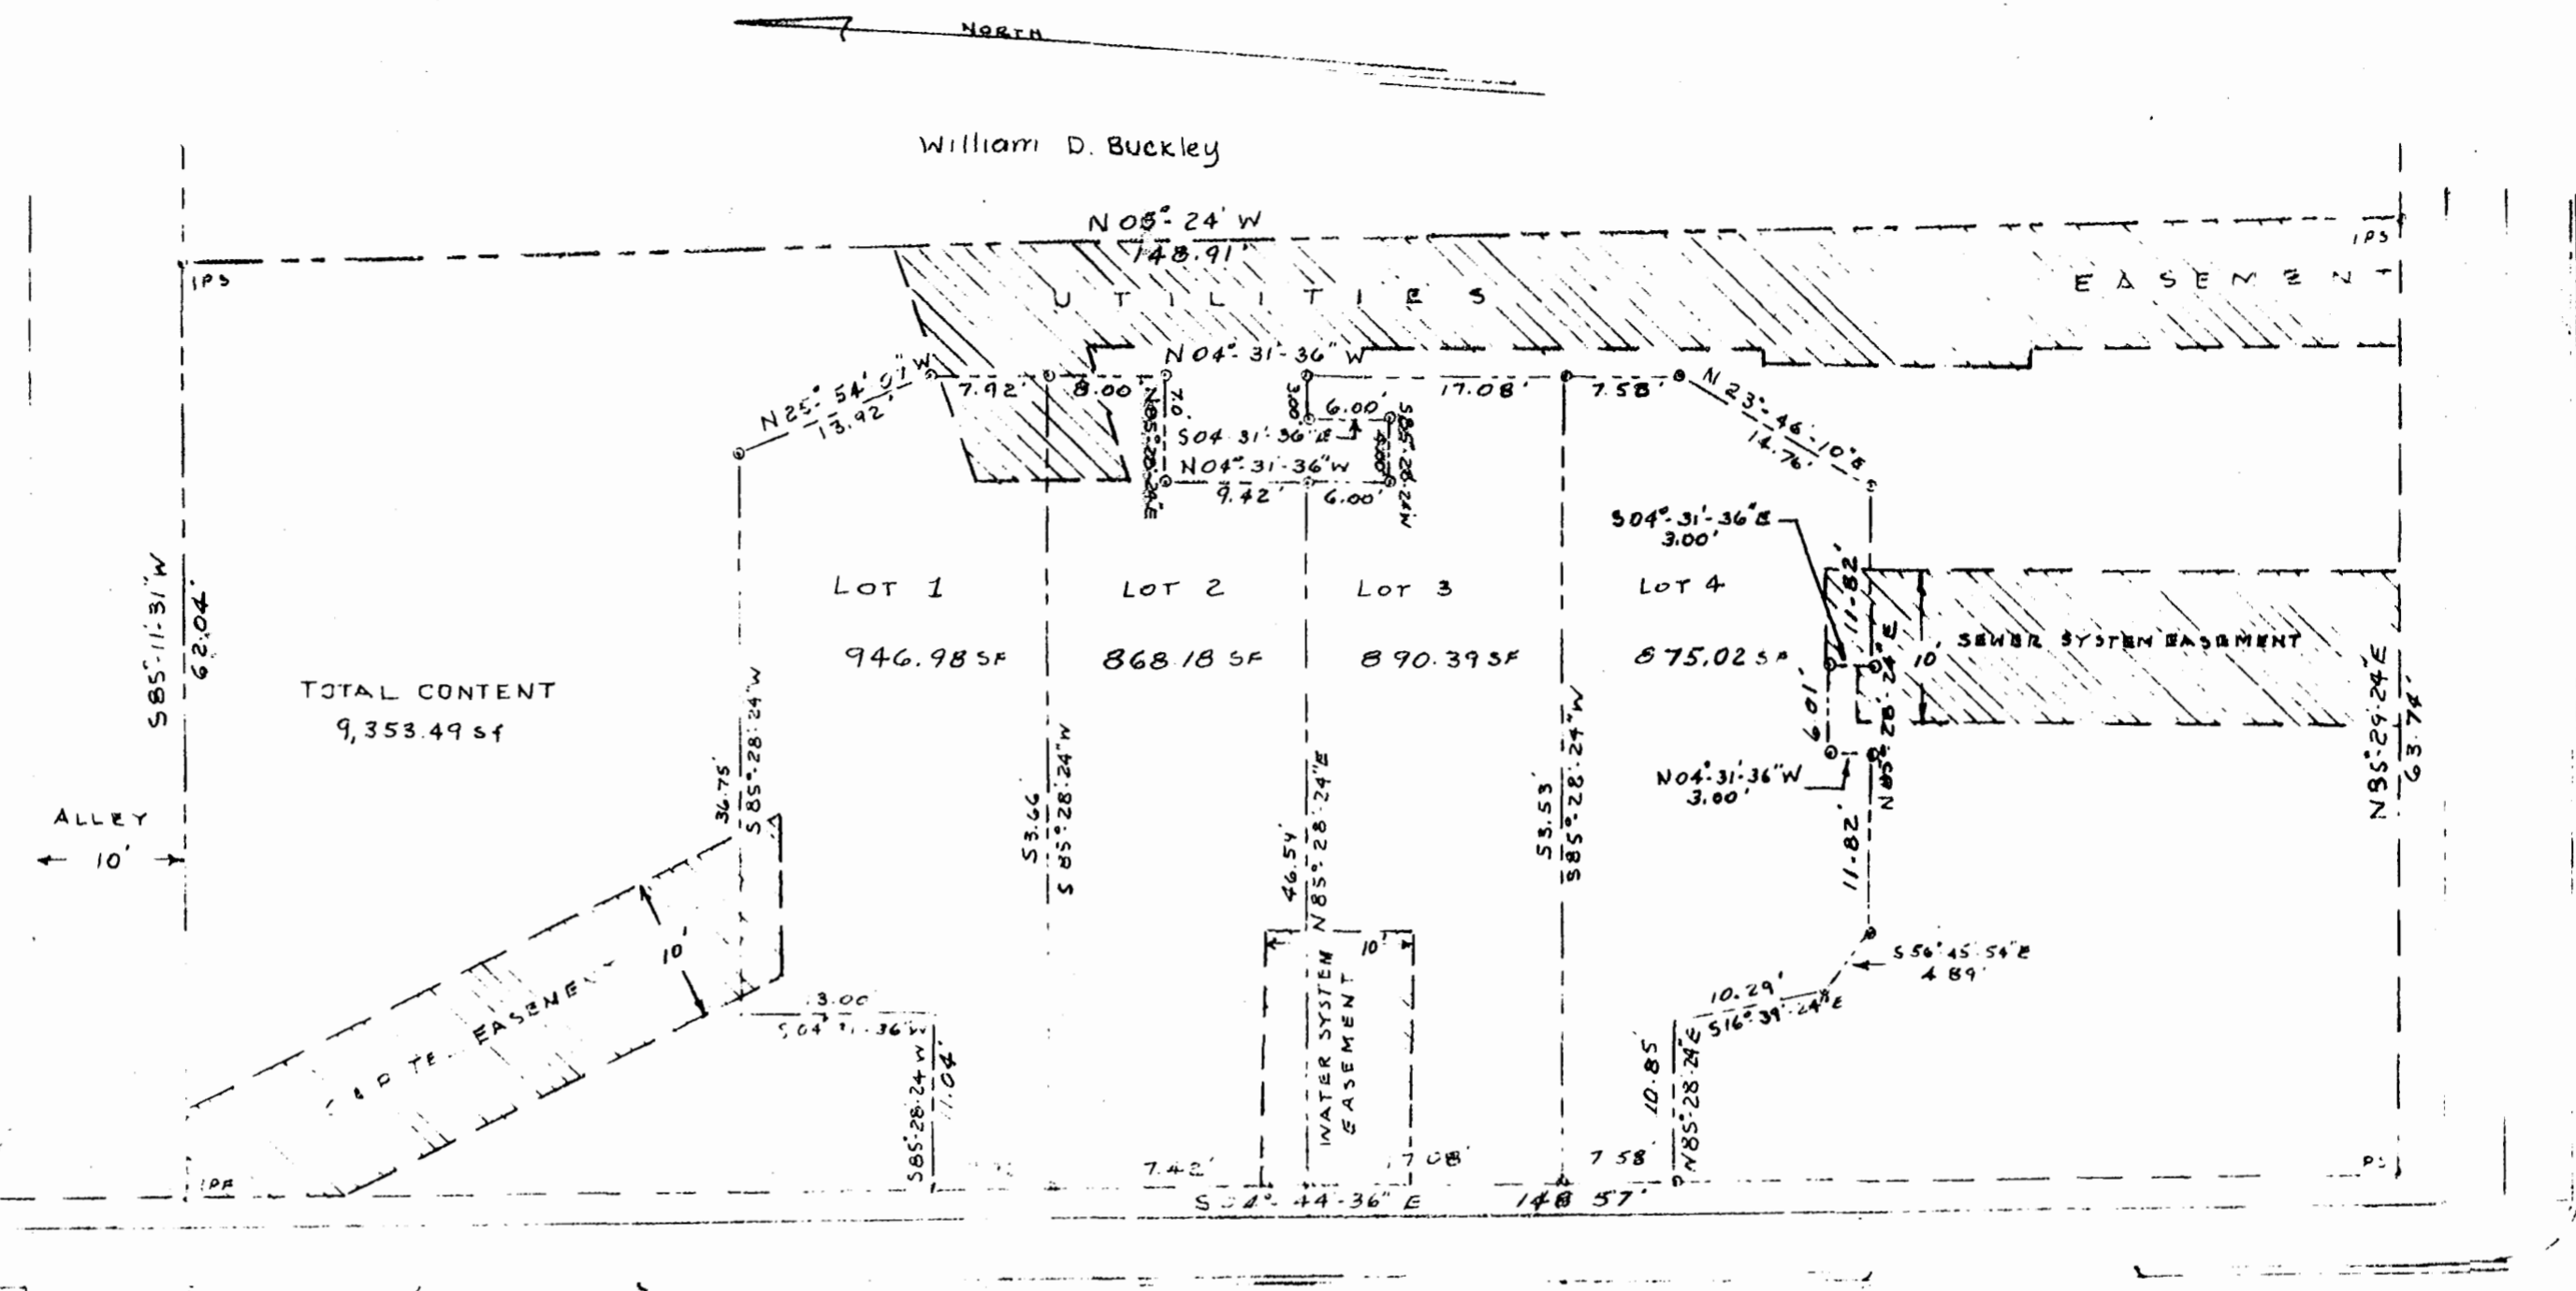

UTILITIES - All Public Utilities to be underground.

CERTIFICATE OF APPROVAL

This subdivision as shown hereon is approved by the undersigned and may be committed to record

BY: _____ Date: _____

for the City of Williamsburg

STATE OF VIRGINIA CITY OF WILLIAMSBURG

In the clerks office of the circuit court of the City of Williamsburg on the _____ day of _____ 1981 this plat as shown hereon was presented and admitted to record as the law directs.

Test: John M. J. Lanan Clerk

plat Book 36 Page 97

PLAT OF BOUNDARY STREET TOWN

PROPERTY OF
JOSEPH S. TERRELL, INC
WILLIAMSBURG VIRGINIA
MARCH 1981



John M. J. Lanan

WILLIAMSBURG VIRGINIA