



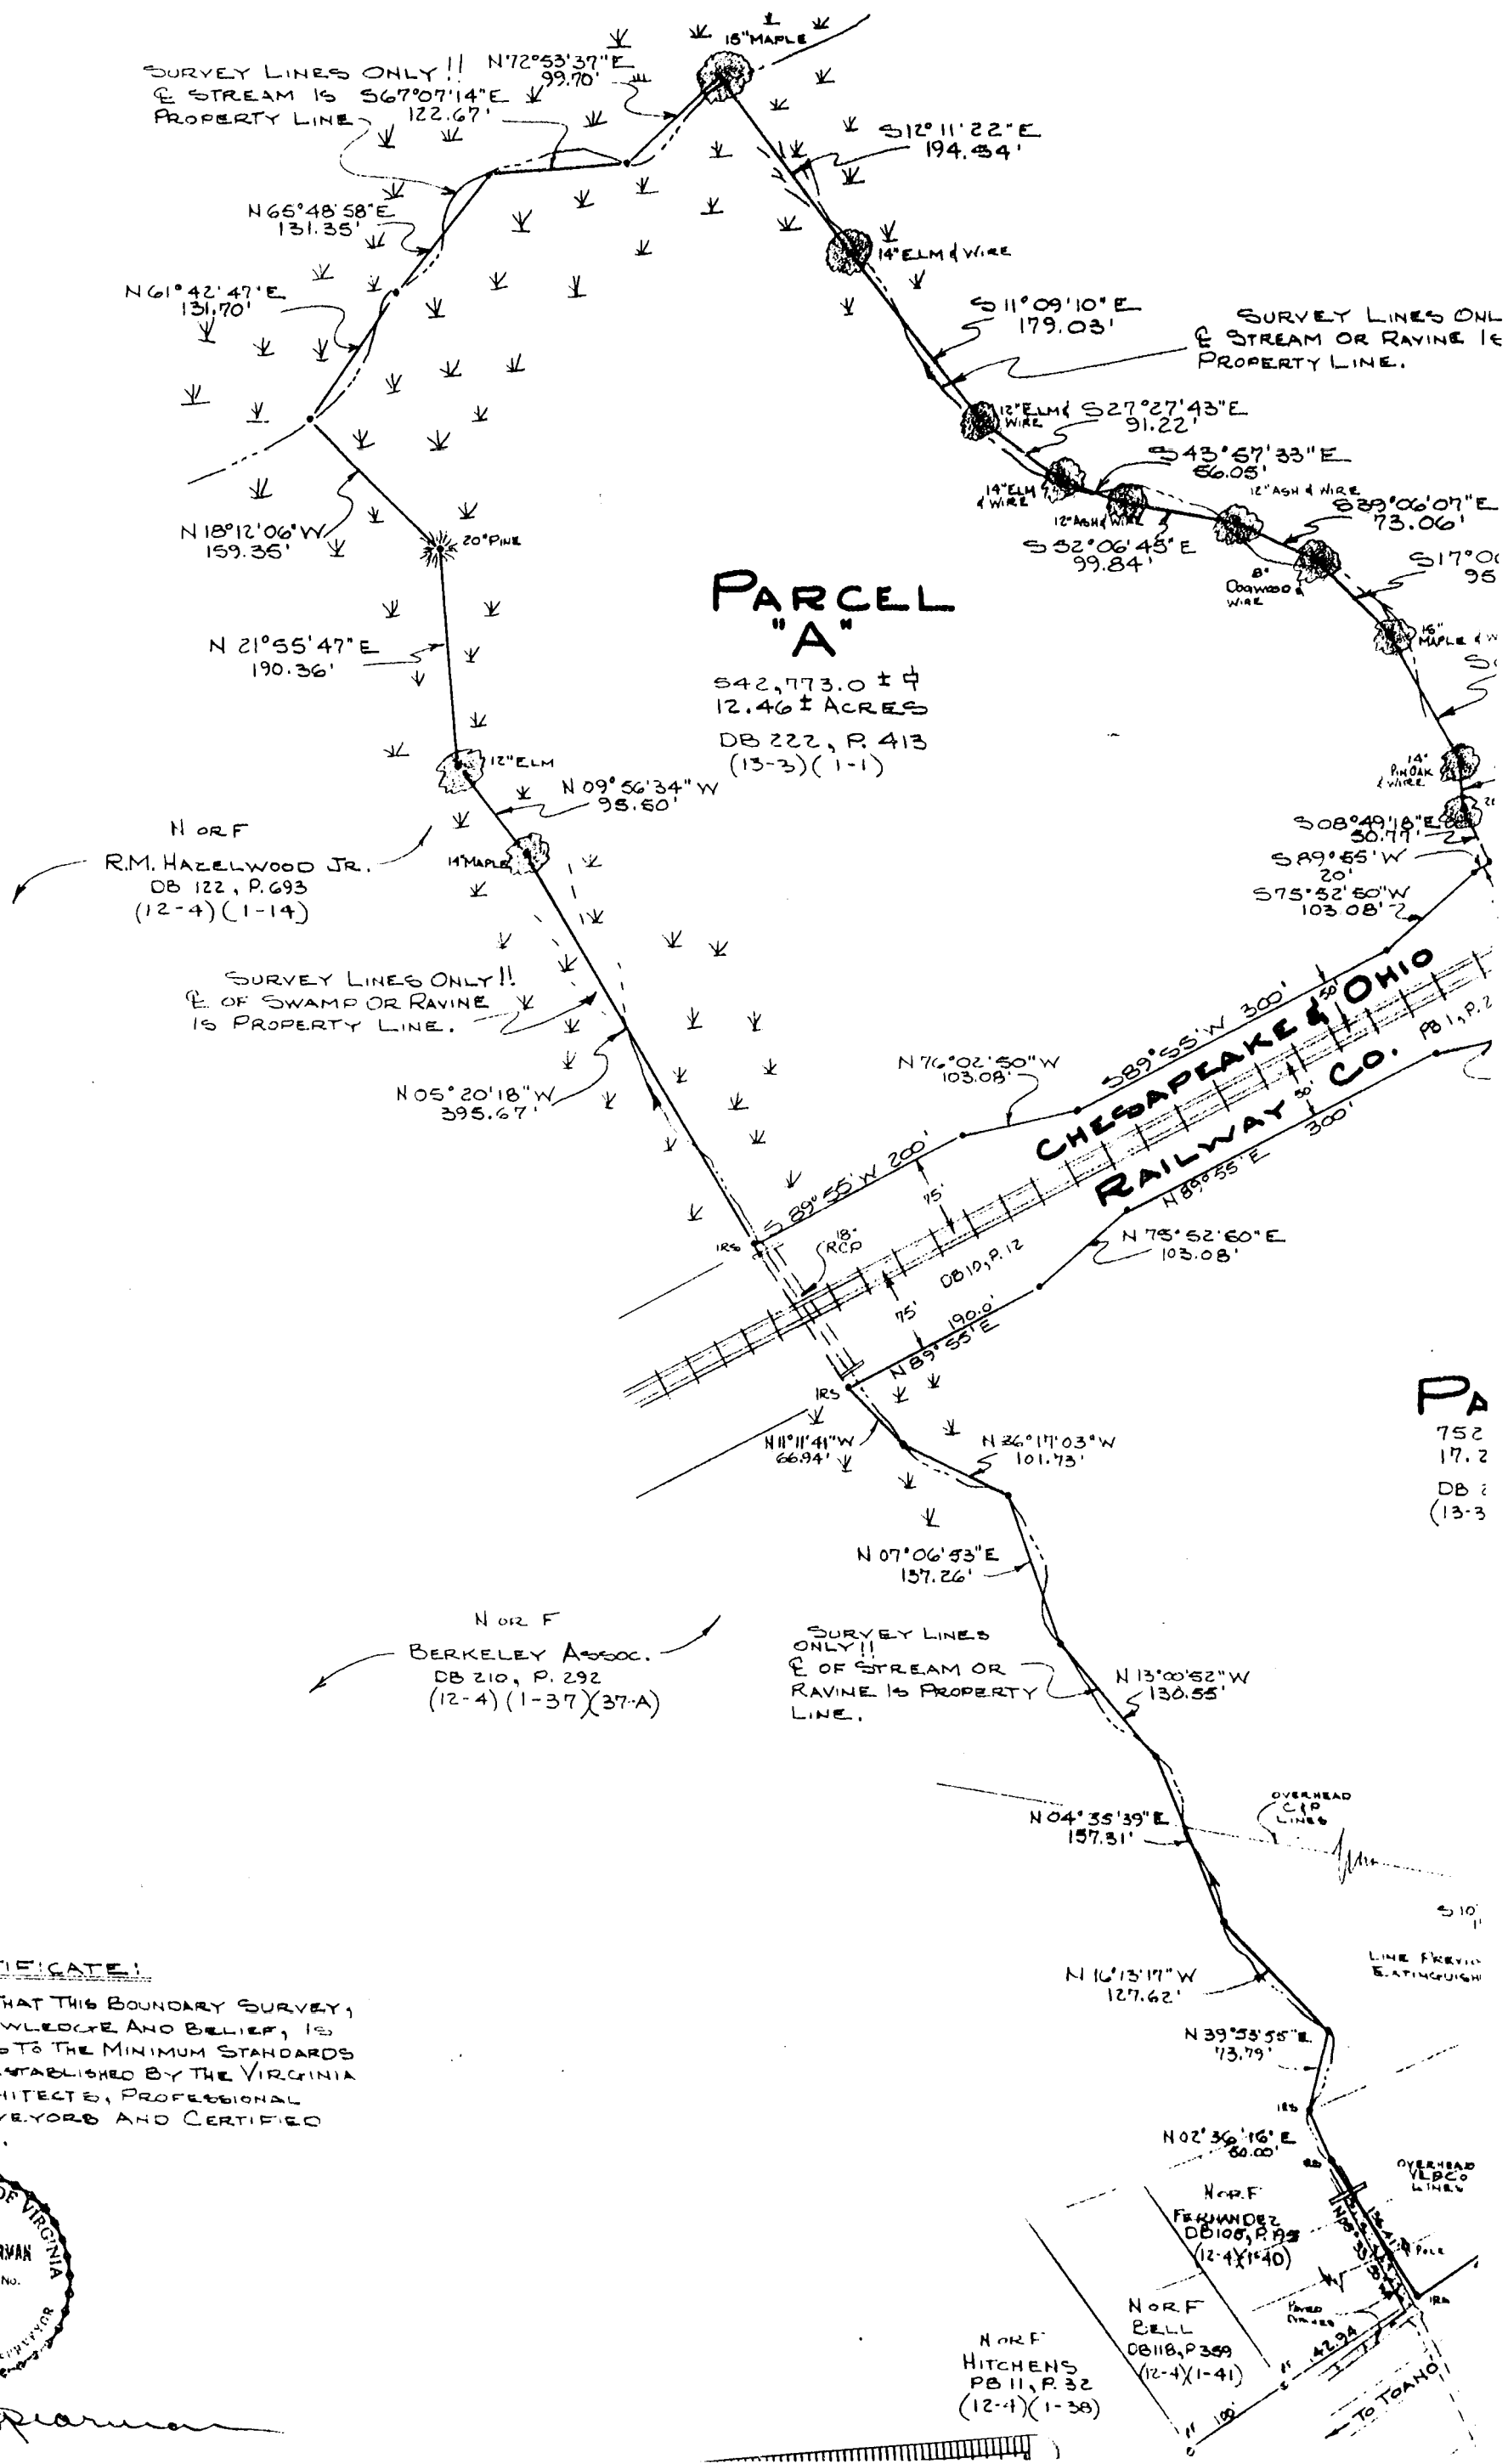

SURVEYORS CERTIFICATE:

I HEREBY CERTIFY THAT THIS BOUNDARY SURVEY,
TO THE BEST OF MY KNOWLEDGE AND BELIEF, IS
CORRECT AND COMPIES TO THE MINIMUM STANDARDS
AND PROCEDURES AS ESTABLISHED BY THE VIRGINIA
STATE BOARD OF ARCHITECTS, PROFESSIONAL
ENGINEERS, LAND SURVEYORS AND CERTIFIED
LANDSCAPE ARCHITECTS.

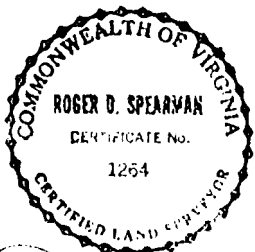


