


RANDOLPH STREET

LAFAYETTE STREET

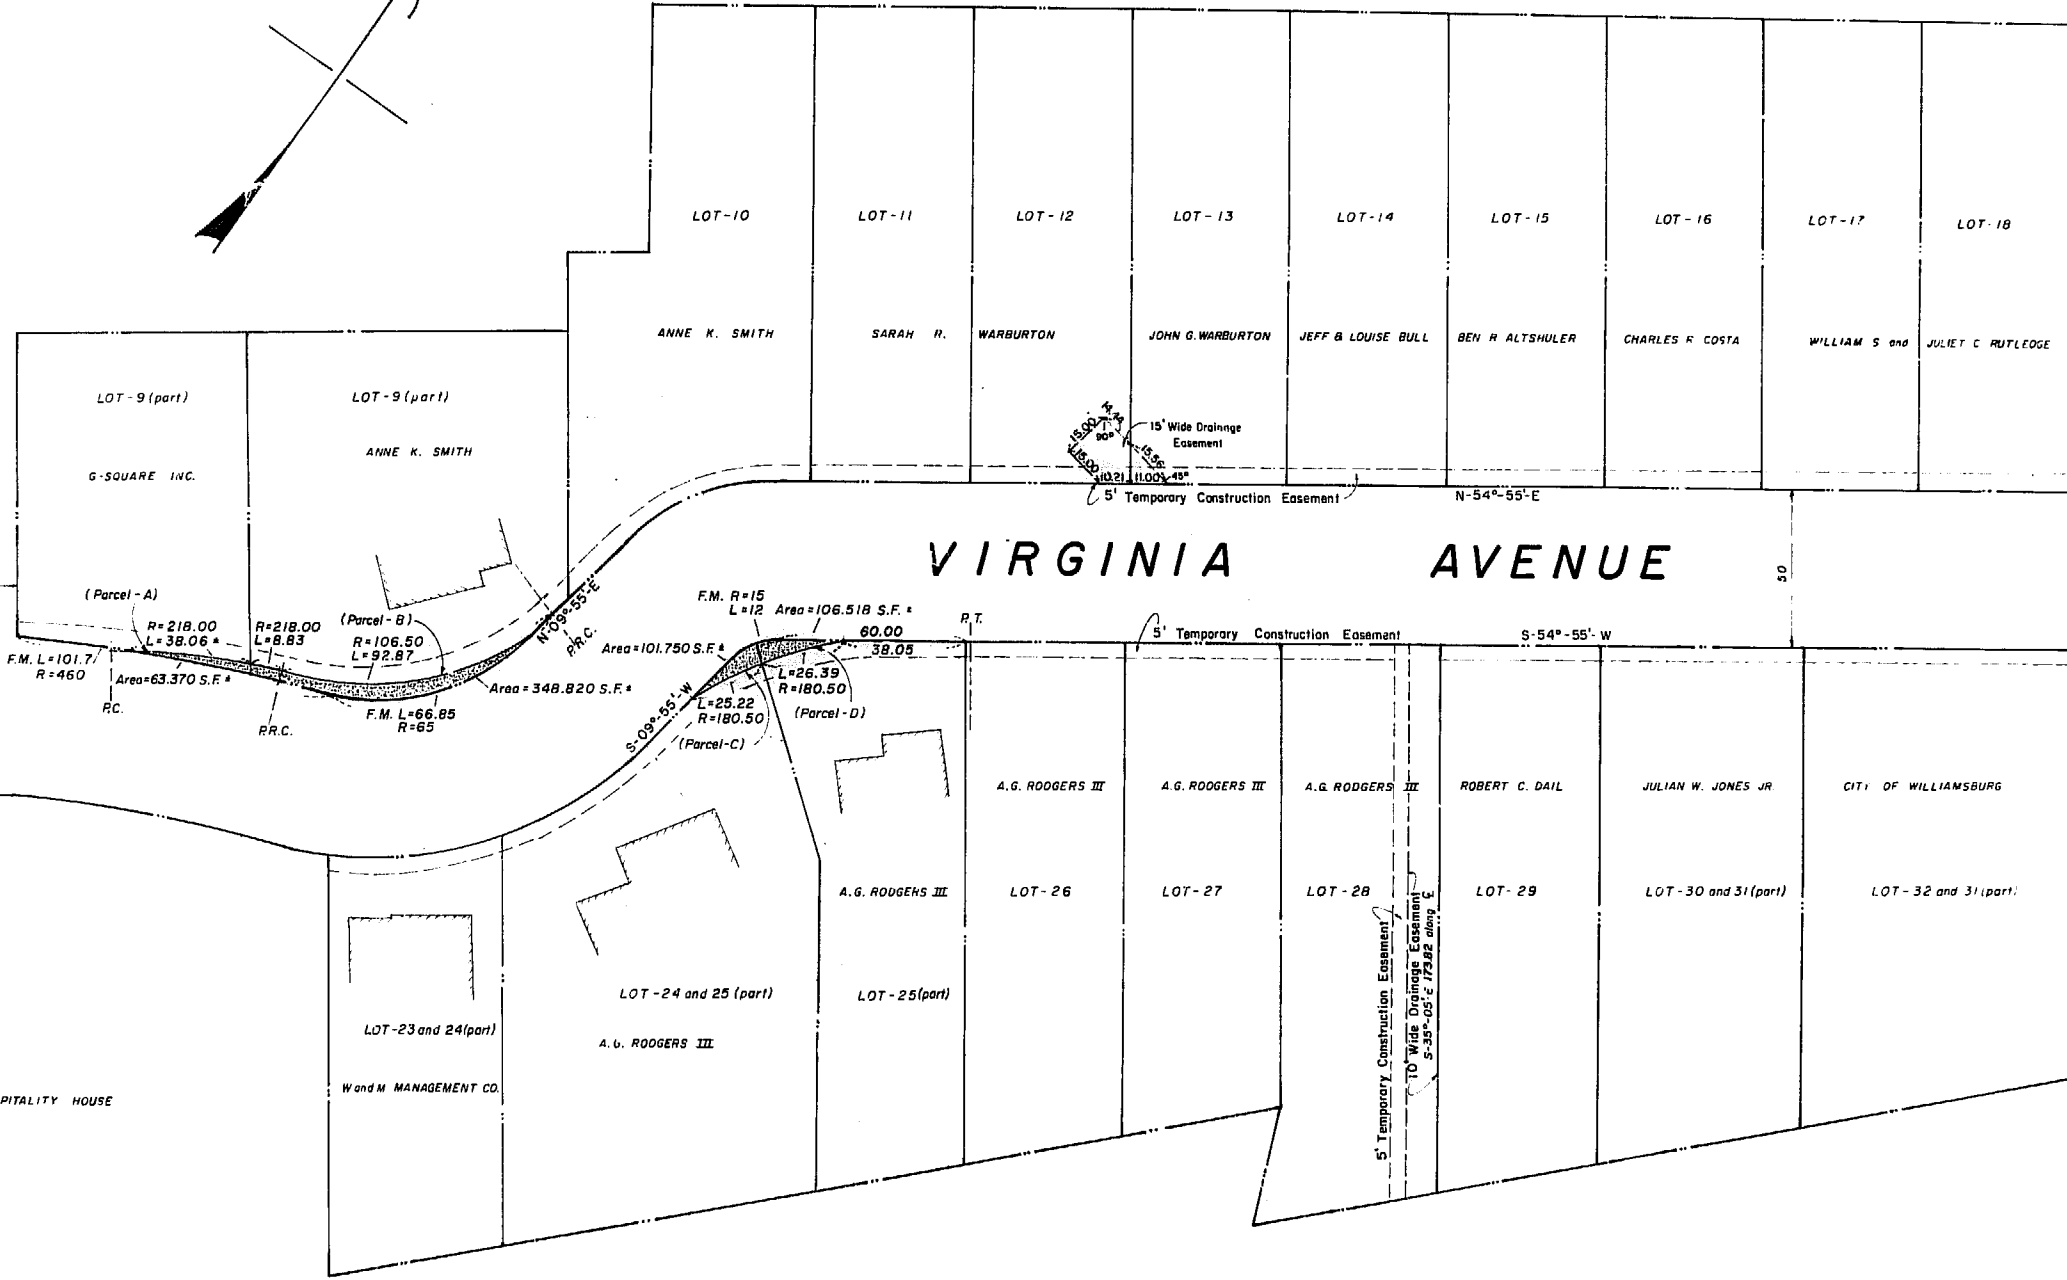

VIRGINIA AVENUE

NOTE
 THE INFORMATION ON THIS MAP IS BASED ON THE FOLLOWING SURVEYS OF RECORD ON FILE AT JAMES CITY COUNTY - CITY OF WILLIAMSBURG COURT HOUSE, WILLIAMSBURG VA.
 D.B. - 9 P-6, D.B. - 28 P-120, D.B. - 59 P-39, D.B. - 52 P-807 et al
 R/W VARIES THROUGH CURVES
 SHADED AREA TO BE ACQUIRED FOR ROAD R/W

F.M. - PLAT DATA

1:17 pm
 Recorded 3rd day of March 1983
 in
 D.B. No. 63 pages 44
 File No. 5 (Land Clerk)

CITY OF WILLIAMSBURG PROPERTY AND EASEMENT ACQUISITION MAP VIRGINIA AVENUE

SCALE - 1" = 25'

MAP NO. - 23-897
URN. - C.M. KOEHL - JULY 30, 1982