


REFERENCES:

DEED BOOK	71,	PAGE	371
"	"	"	45
"	"	"	515
"	"	"	619
"	"	"	622
"	"	"	495
WILL BOOK	S.	"	490

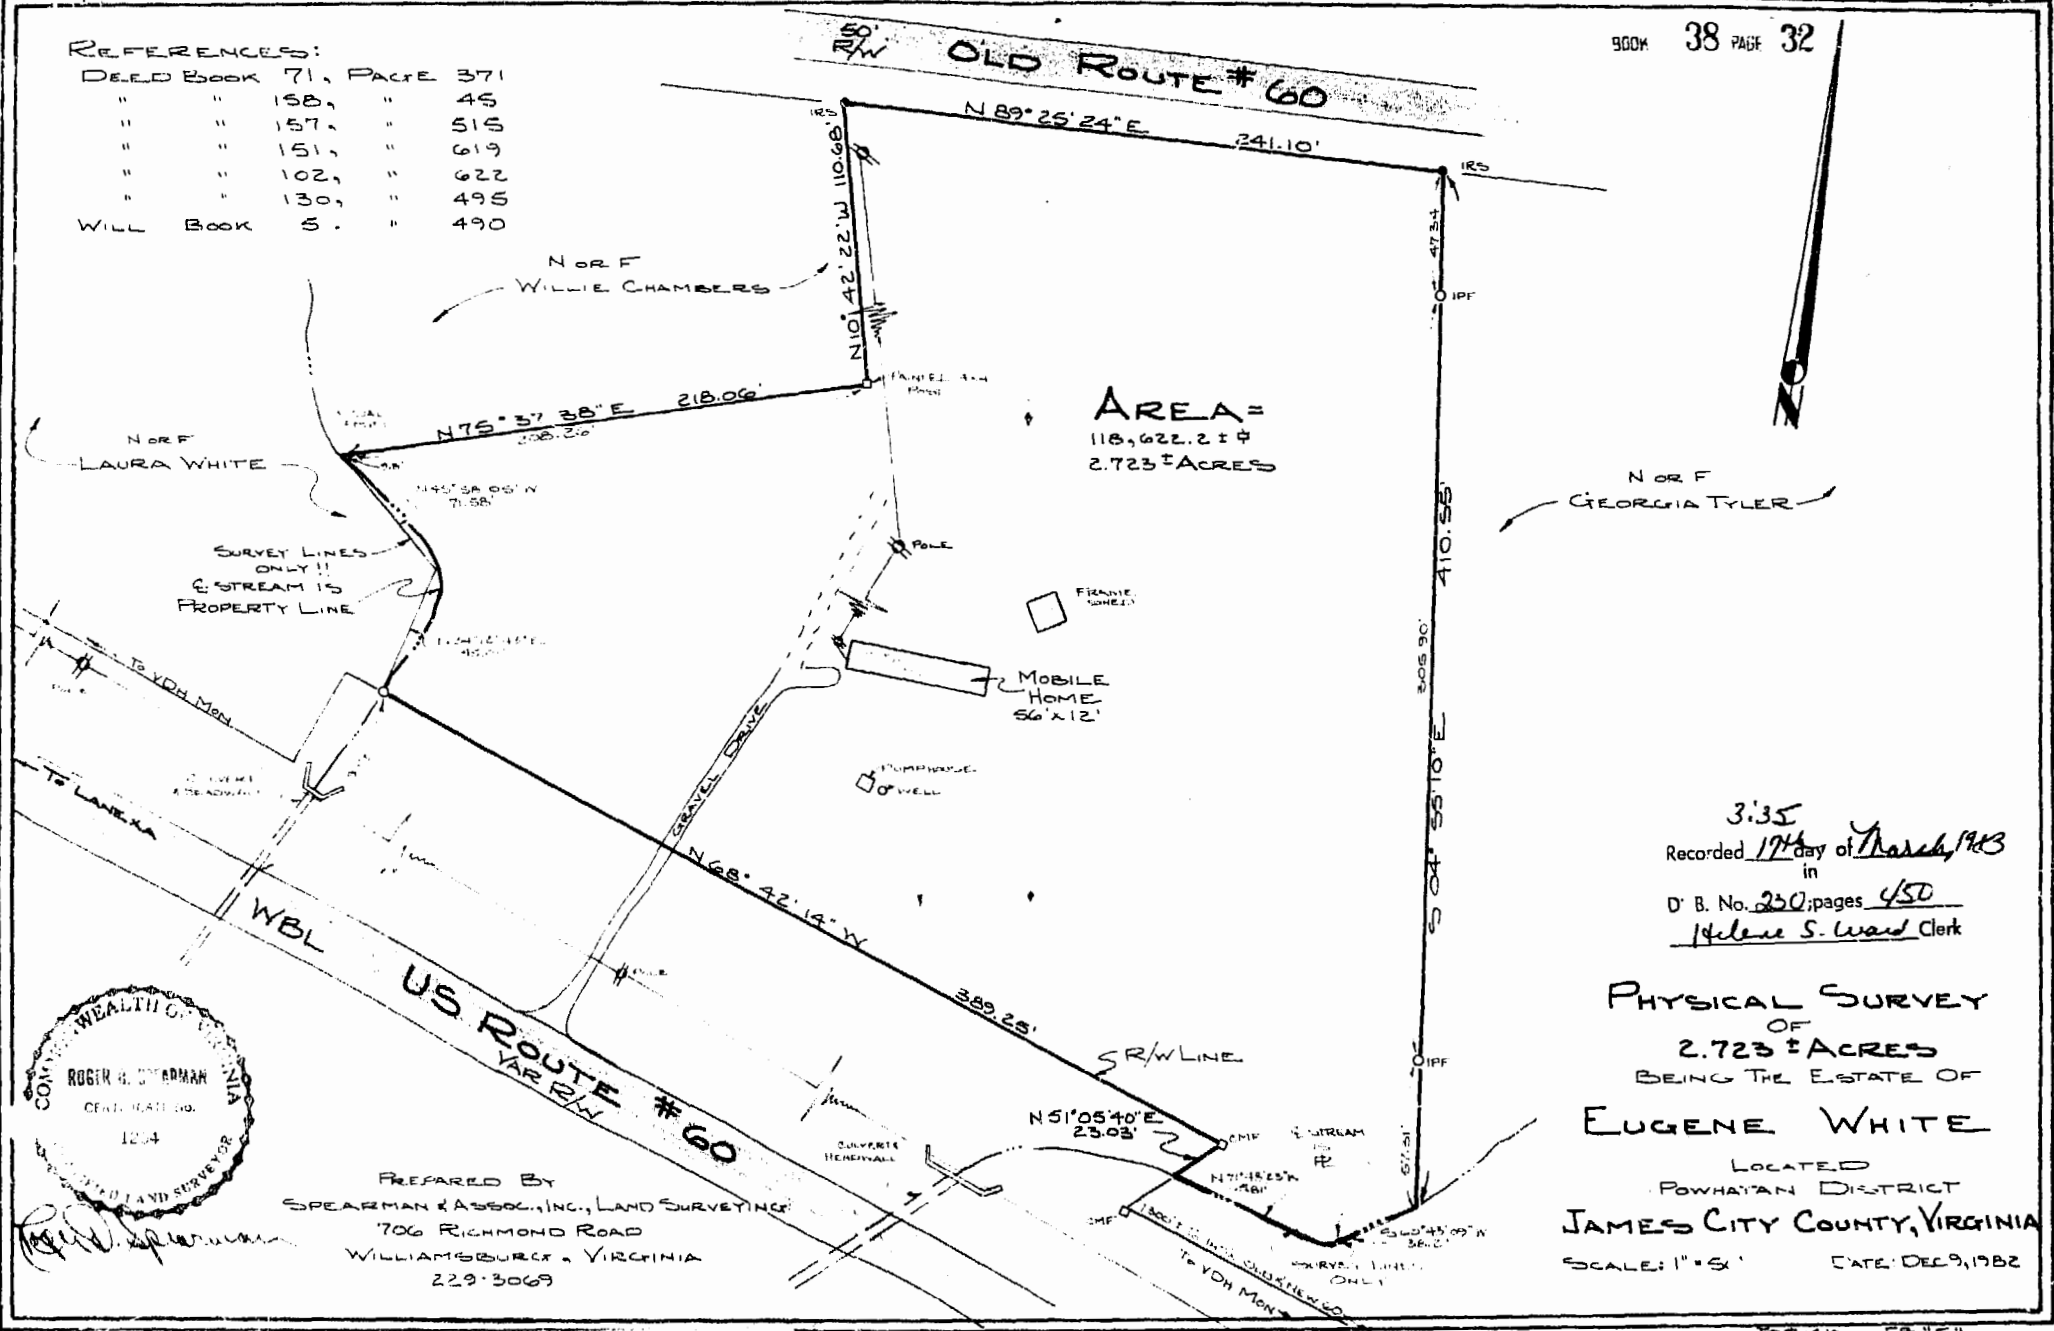

AREA =
118,622.2 ± sq ft
2.723 ± ACRES

3:35
Recorded 17th day of March, 1983
in
D. B. No. 250; pages 450
Helen S. Ward Clerk

PHYSICAL SURVEY
OF
2.723 ± ACRES
BEING THE ESTATE OF
EUGENE WHITE
LOCATED
POWhatan DISTRICT
JAMES CITY COUNTY, VIRGINIA
SCALE: 1" = 50' DATE: DEC 9, 1982



PREPARED BY
SPEARMAN & ASSOC., INC., LAND SURVEYING
706 RICHMOND ROAD
WILLIAMSBURG, VIRGINIA
229-3069

