


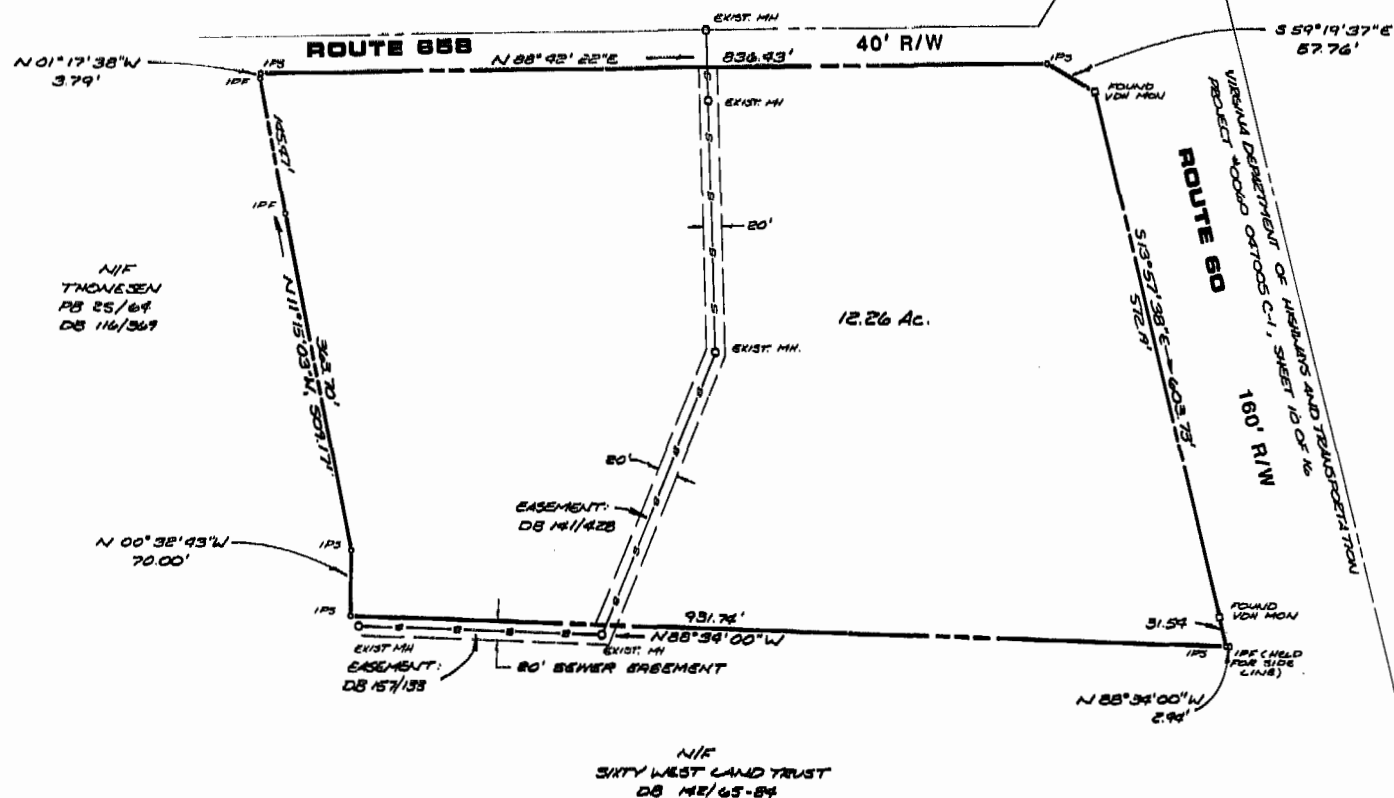

NOTE: TITLE OF LAND SHOWN HEREON IS VESTED IN JOHN N. AND CATHERINE THONSEN DANIEL BY WILL BOOK 13 AT PAGE 183 DATED FEBRUARY 1, 1913, AND RECORDED IN THE CLERK'S OFFICE OF JAMES CITY COUNTY, VIRGINIA.

REFERENCE: DEED BOOK 21/28

9:00 AM, 17th DAY OF JULY, 1963
 BY: [Signature]
 240 4/19
 James S. Ward




AES, a professional corporation
 1781 Jamestown Road, Williamsburg, Va. 23185
 804-253-0040
 Architecture, Engineering, Surveying, Planning

A PLAT OF THE PROPERTY OF
JOHN N. AND CATHERINE THONSEN DANIEL
 BERKELEY DISTRICT JAMES CITY COUNTY VIRGINIA



No.	DATE	REVISION / COMMENT / NOTE	BY

Designed	Drawn
Scale	Date
1"=100'	8/18/88
Project No.	5329
Drawing No.	1

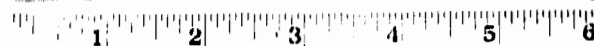

Business Records Corporation

1032 East Lindsay Street • Greensboro, N.C. 27404