

SURVEYOR'S CERTIFICATE

I CERTIFY THAT THIS PLAT OF SUBDIVISION WAS MADE BY ME AT THE DIRECTION OF THE OWNER, AND THAT THE SUBDIVISION IS ENTIRELY WITHIN THE BOUNDARIES OF LAND COVERED BY DEED DULY OF RECORD IN THE CLERK'S OFFICE OF THE CIRCUIT COURT OF THE COUNTY OF JAMES CITY, VA. IN THE FOLLOWING DEED OR PLAT BOOKS; P.B. 33 PG. 51 & 52

BY: Charles P. Osborne DATE: 10/5/83

THIS SUBDIVISION OF PROPERTY AS SHOWN HEREON IS WITH THE FREE CONSENT AND IN ACCORDANCE WITH THE DESIRES OF THE UNDERSIGNED OWNER.

BY: W. Randolph Satta
BUSCH PROPERTIES, INC.

STATE OF Missouri
COUNTY OF St. Louis TO WIT:

Christine M. Randall A NOTARY PUBLIC IN AND FOR THE CITY AND STATE AFORESAID DO HEREBY CERTIFY THAT W. Randolph Satta W. Randolph Satta W. Randolph Satta WHOSE NAMES ARE SIGNED TO THE FOREGOING WRITING BEARING DATE ON THE 17th DAY OF October HAVE ACKNOWLEDGED THE SAME BEFORE ME IN MY CITY AND STATE AFORESAID.

GIVEN UNTO MY HANDS THIS 17th DAY OF October, 1983.

Christine M. Randall
NOTARY PUBLIC

CERTIFICATE OF APPROVAL

THIS SUBDIVISION AS SHOWN HEREON IS APPROVED BY THE UNDERSIGNED IN ACCORDANCE WITH EXISTING SUBDIVISION REGULATIONS AND MAY BE COMMITTED TO RECORD.


DATE 12-14-83 AGENT OF GOVERNING BODY Henry J. Satta

STATE OF VIRGINIA, COUNTY OF JAMES CITY

IN THE CLERK'S OFFICE OF THE CIRCUIT COURT OF THE COUNTY OF JAMES CITY THIS 20 DAY OF DEC, 1983 THE MAP SHOWN HEREON WAS PRESENTED AND ADMITTED TO THE RECORD AS THE LAW DIRECTS.

TESTE: Helene S. Ward, CLERK
PLAT BOOK 38, PAGE 93

**SUBDIVISION OF PROPERTY OF
BUSCH PROPERTIES, INC.
TO BE CONVEYED TO
KINGSMILL COMMUNITY SERVICES ASSOC.
FROM
BUSCH PROPERTIES, INC.
JAMES CITY COUNTY, VIRGINIA
SCALE: 1" = 50' OCT. 3, 1983**

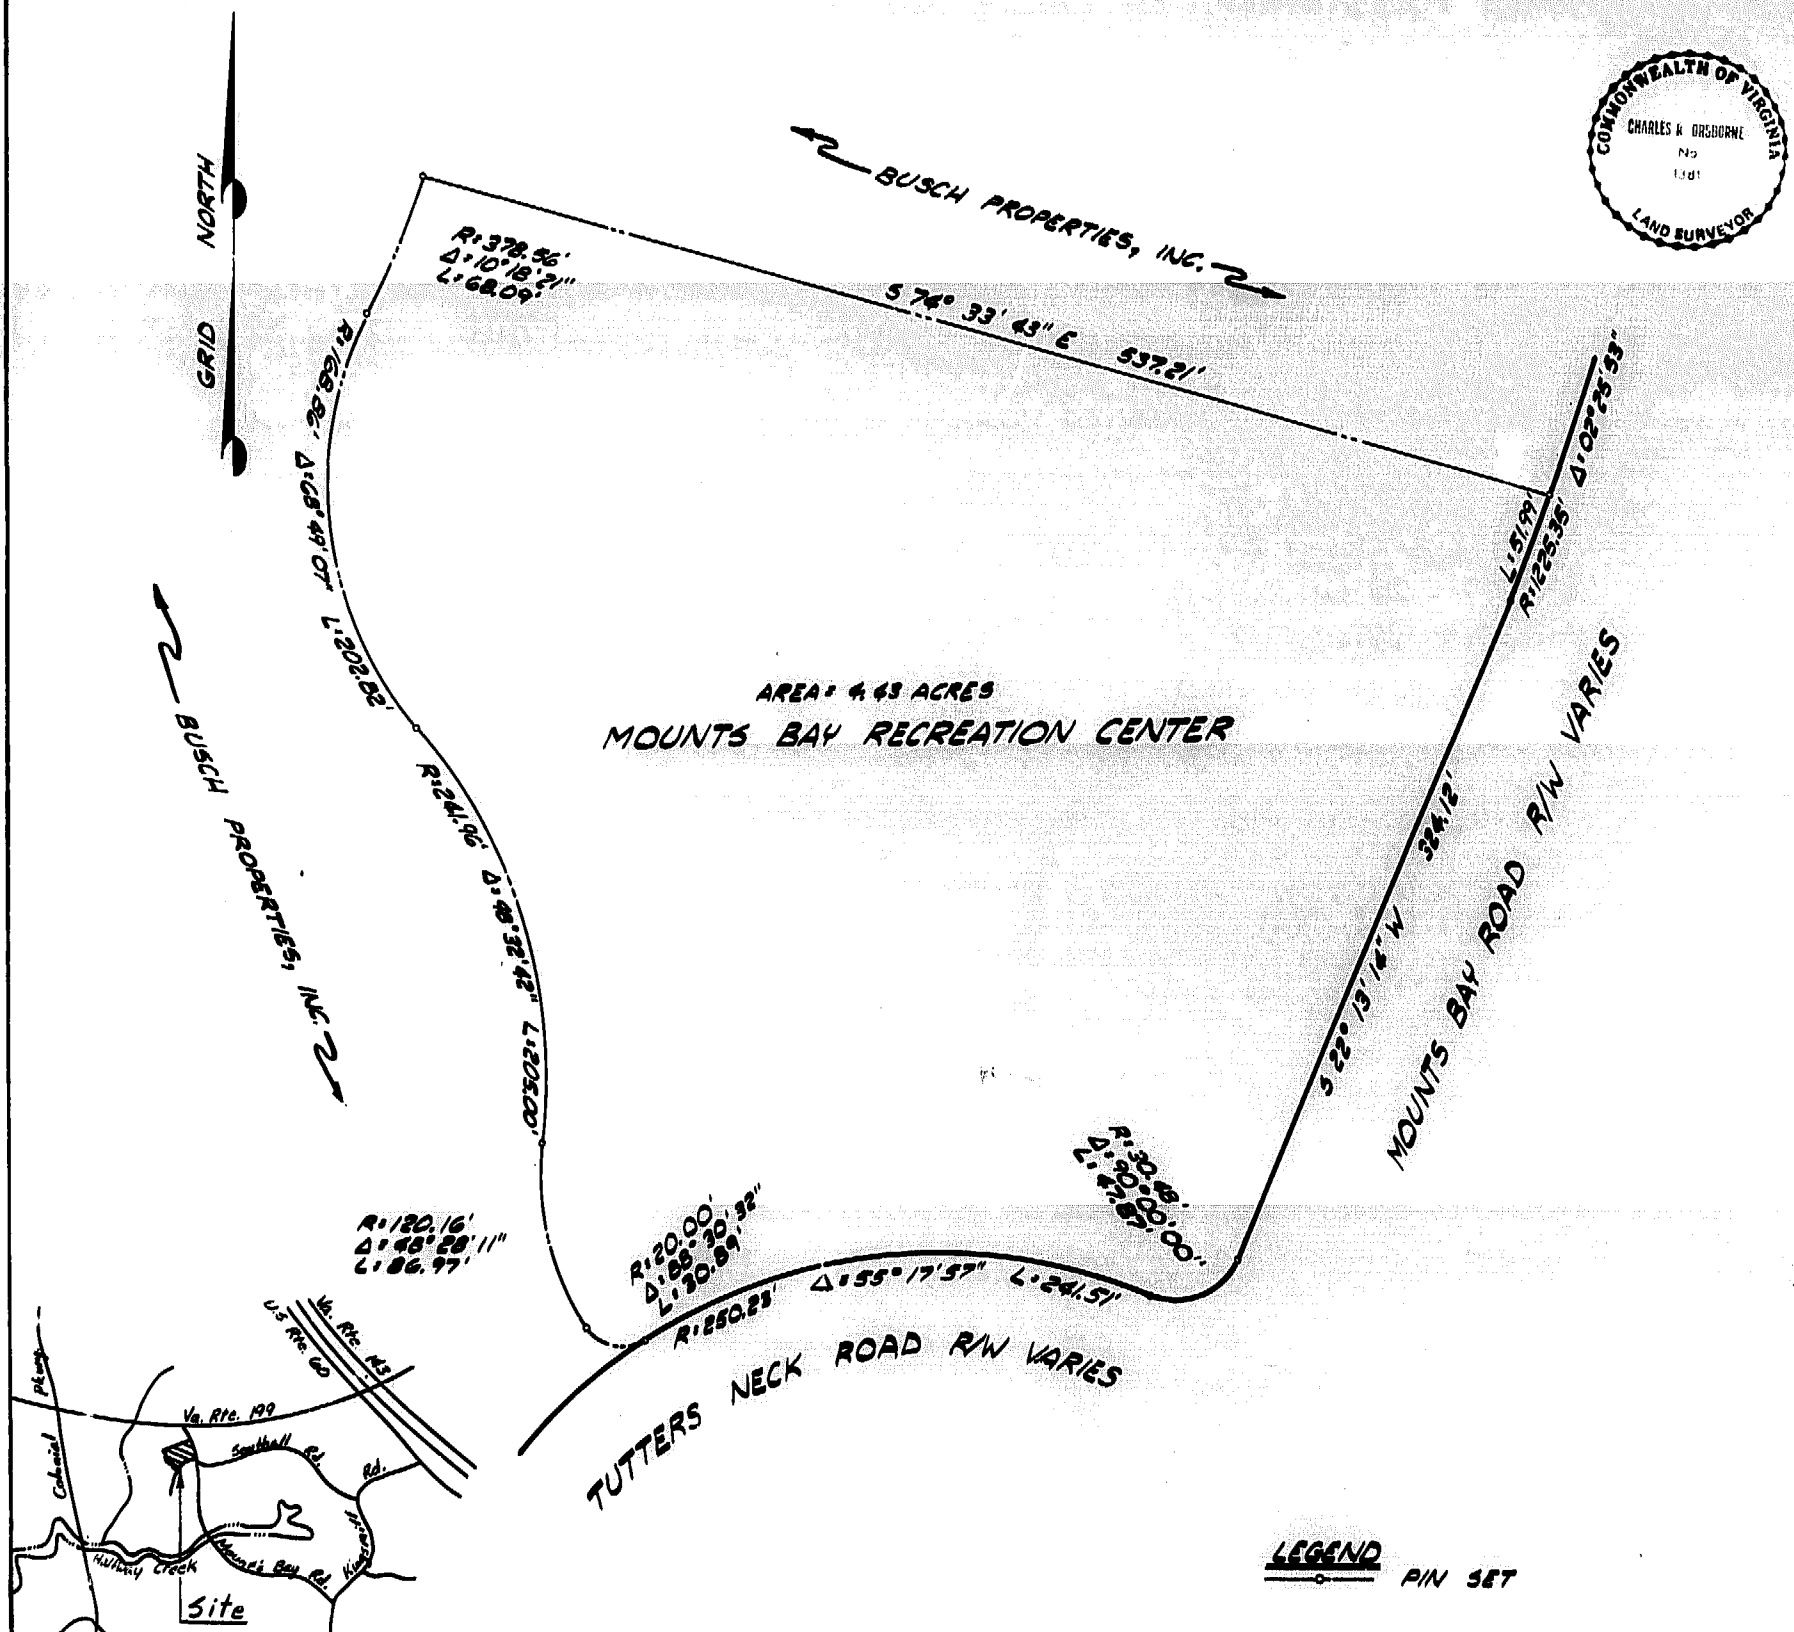

LEGEND
PIN SET

11:30 AM
Recorded 20 day of Dec 1983
in
D. B. No. 244 pages 608
Helene S. Ward Clerk

